


T. 17S., R. 20E., W.M.

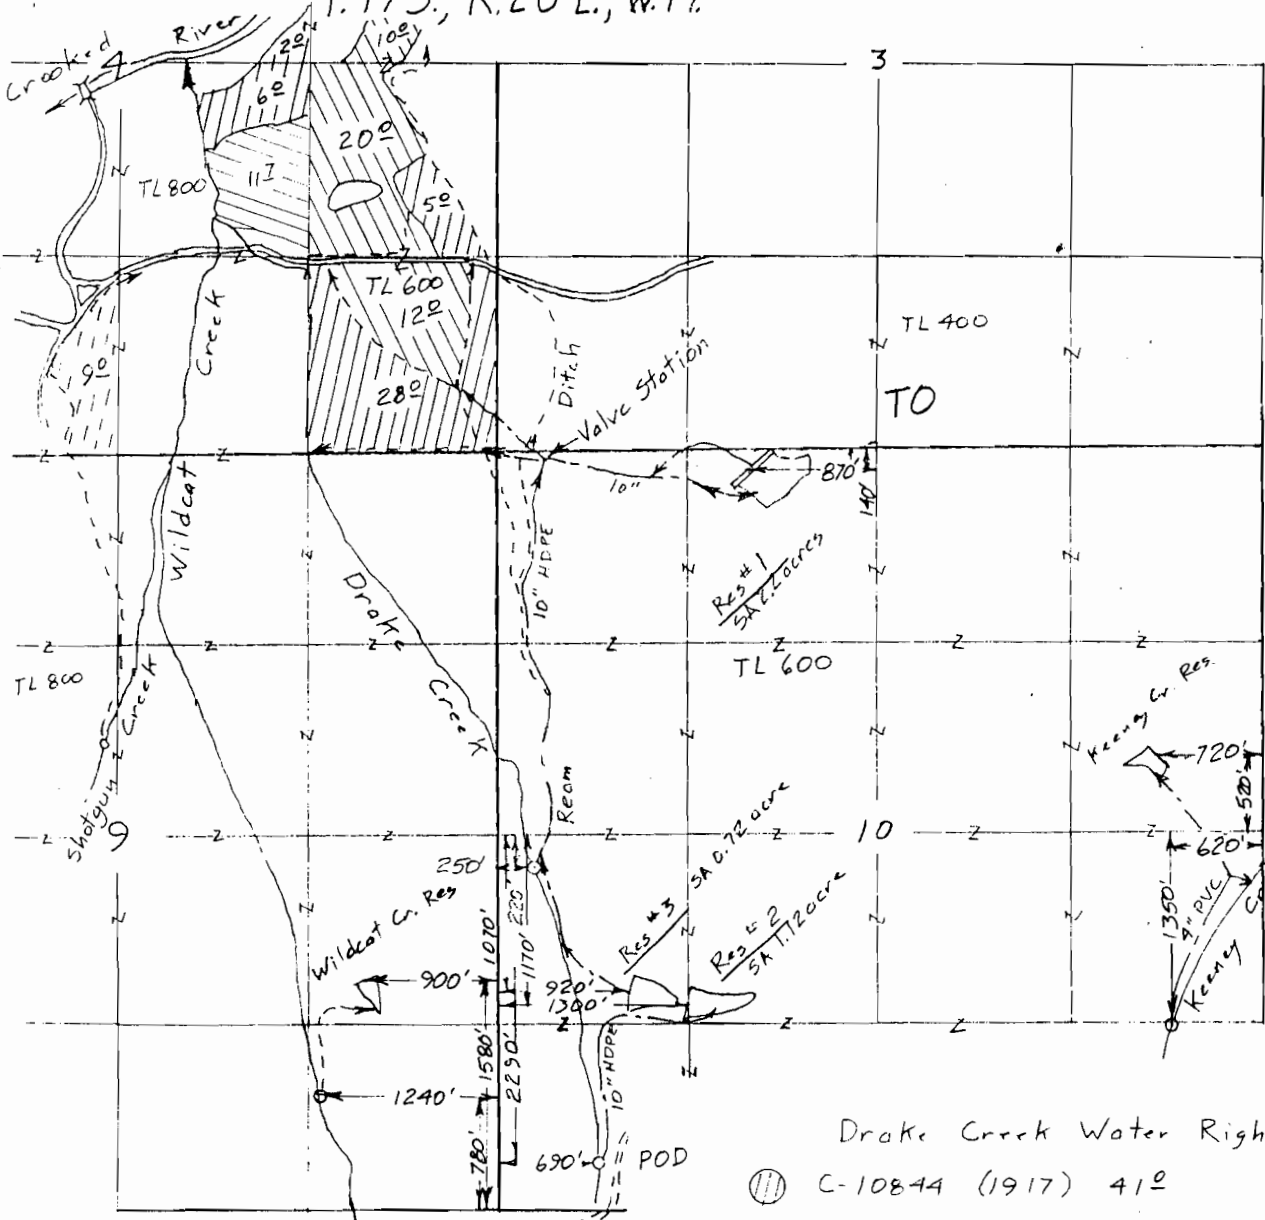

Scale
1" = 1320'
(4" = 1 mile)

Application Map
for
Shotgun Ranch, LLC

Drake Creek Water Rights


- ⊖ C-10844 (1917) 41°
- ⊖ C-10844 (1917) 9° (Actually Shotgun Creek)
- ⊖ C-81673 (1903) 11Z
- ⊖ C-649 (1888) 42°

RECEIVED

JAN 25 2008

WATER RESOURCES DEPT
SALEM, OREGON

This map is for the purpose of locating a water right only and has no intent to provide legal dimensions or the location of property lines.

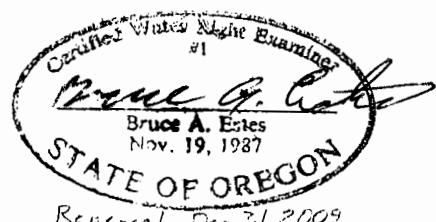

ESTES SURVEYS, LLC
 PO Box 47549 60382 Arnold Rd
 Salem, OR 97308-7519 Bend, OR 97702
 (503) 585-7593 (541) 382-7391

App No R 87071 Permit No R 14644