


T. 17S., R. 20E., W.M.

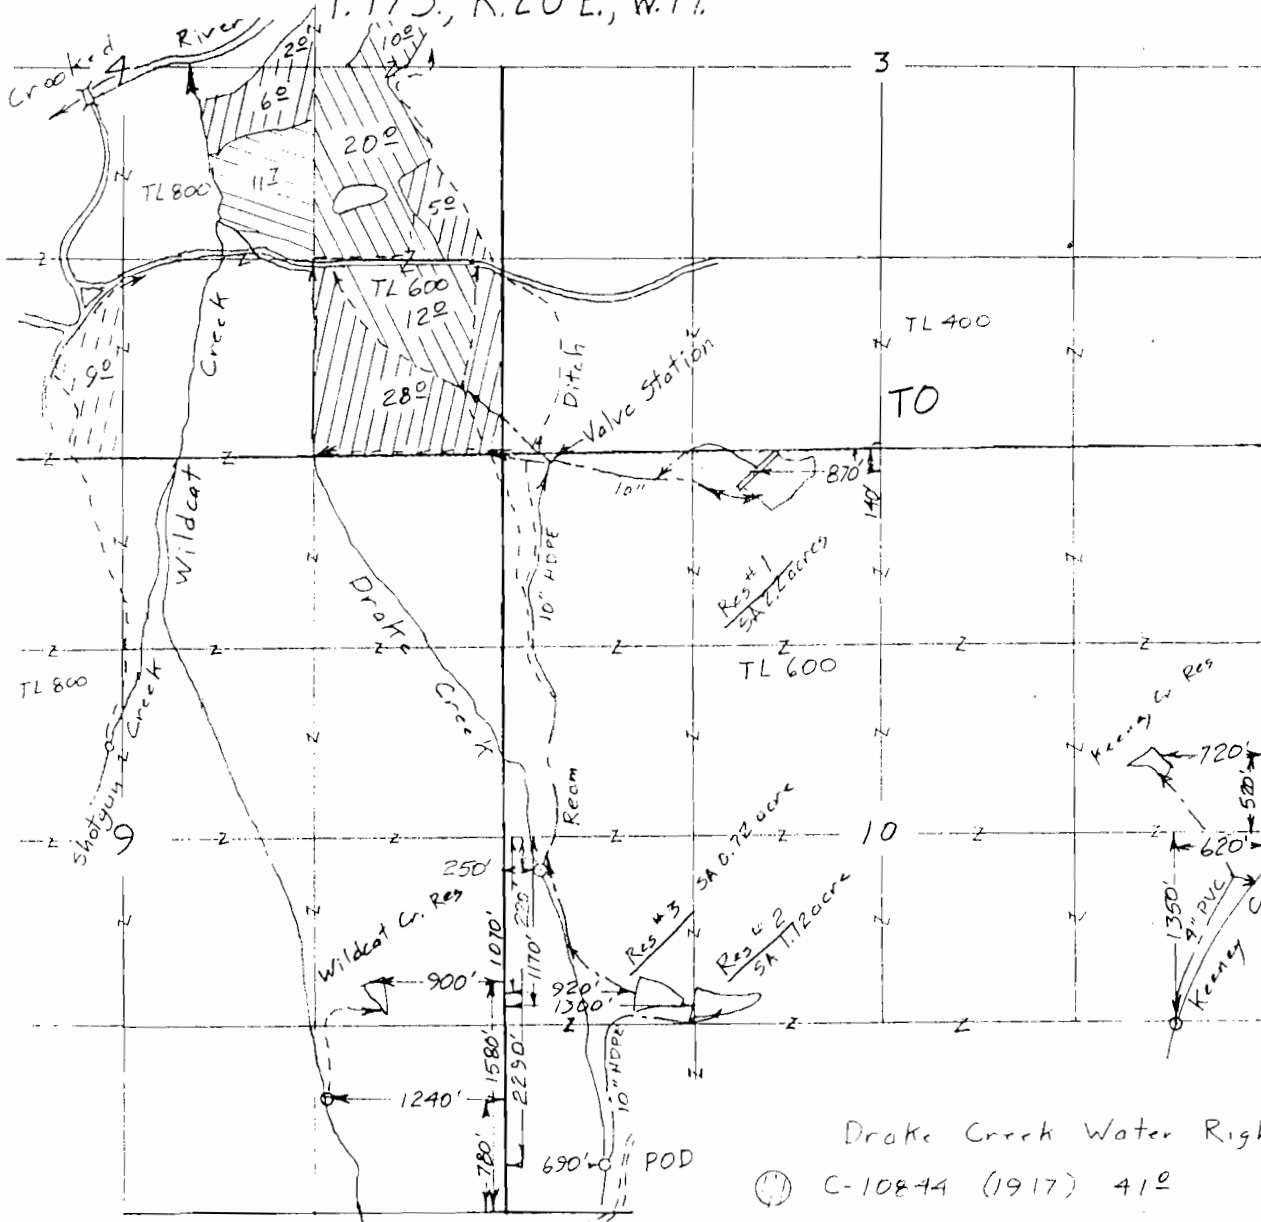

Scale
1" = 1320'
(4" = 1 mile)

Application Map
for
Shotgun Ranch, LLC

Drake Creek Water Rights

- ⊙ C-10844 (1917) 41^o
- ⊙ C-10844 (1917) 9^o (Actually Shotgun Creek)
- ⊙ C-81673 (1903) 11Z
- ⊙ C-649 (1888) 42^o

RECEIVED

JUL 25 2008

WATER RESOURCES DEPT
SALEM OREGON

This map is for the purpose of locating a water right only and has no intent to provide legal dimensions or the location of property lines.



ESTES SURVEYS, LLC
 PO Box 17519 60382 Arnold Rd
 Salem, OR 97306-7519 Bend, OR 97702
 (503) 585-7593 (541) 382-7391

App No R 87073 Permit No R 14645