


T. 17S, R. 20E, W.M.

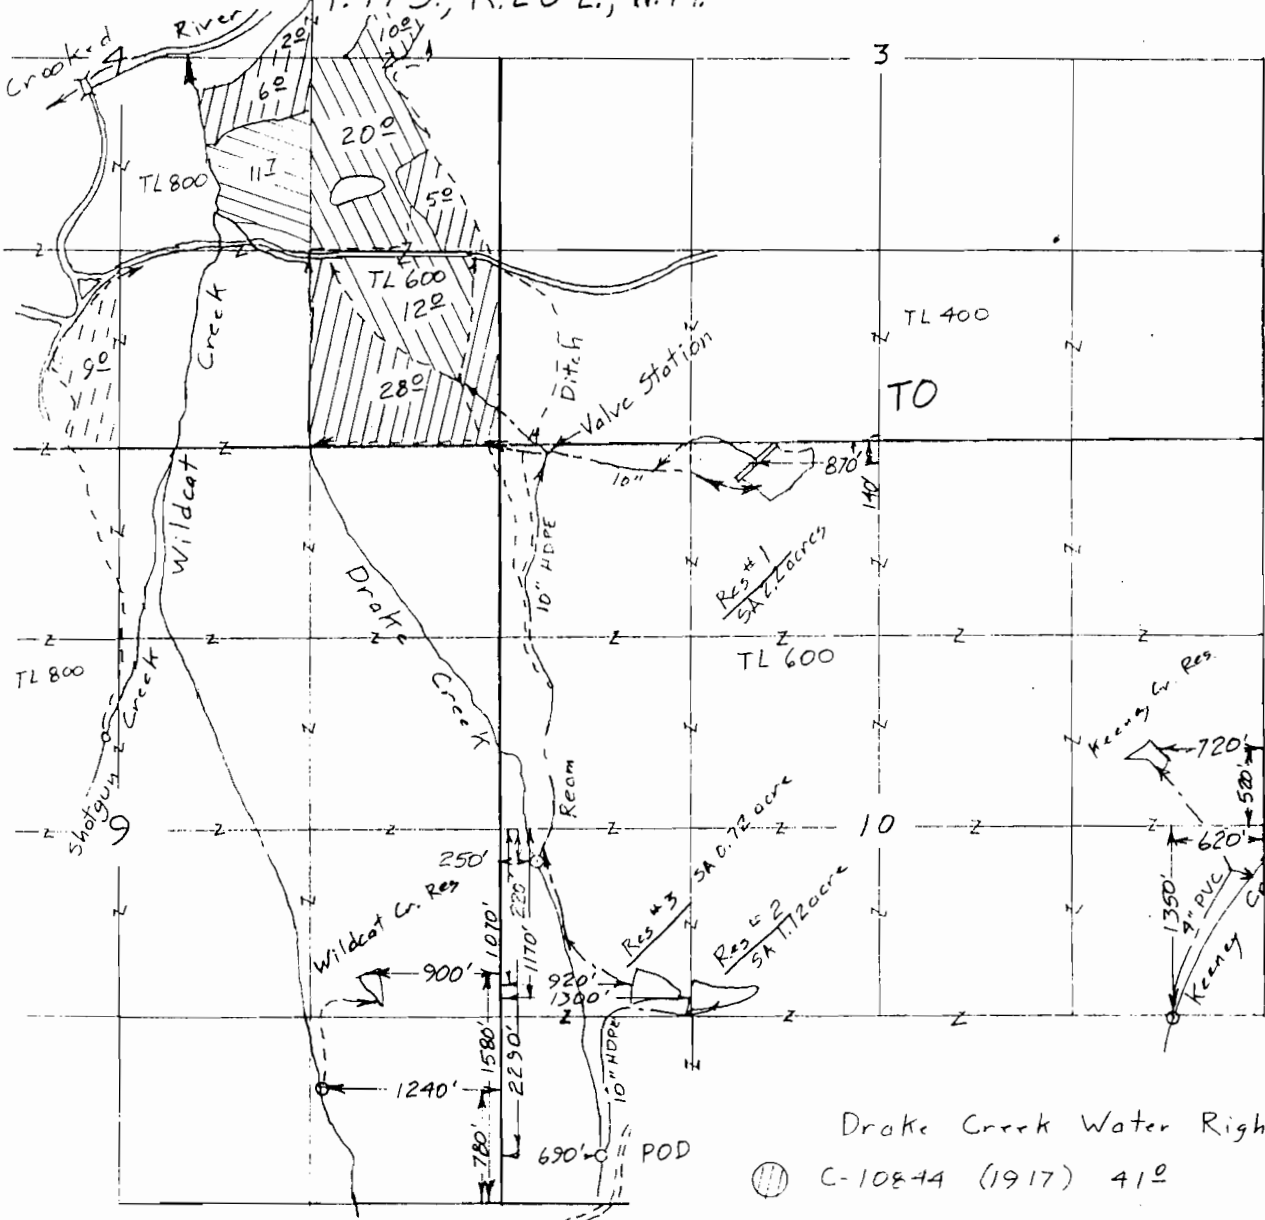

Scale
1" = 1320'
(4" = 1 mile)

Application Map
for
Shotgun Ranch, LLC

Drake Creek Water Rights

- ⊙ C-10844 (1917) 41°
- ⊙ C-10844 (1917) 9° (Actually Shotgun Creek)
- ⊙ C-81673 (1903) 11Z
- ⊙ C-649 (1888) 42°


RECEIVED

JAN 25 2009

WATER RESOURCES DEPT
SALEM, OREGON

ESTES SURVEYS, LLC

PO Box 47519 60382 Arnold Rd
Salem, OR 97308-7519 Bend, OR 97702
(503) 585-7593 (541) 382-7391

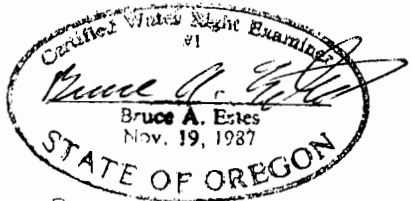

This map is for the purpose of locating a water right only and has no intent to provide legal dimensions or the location of property lines.

App No R 87074 Permit No R 14647