




J.R. SIMPLOT CO. SURFACE WATER APPLICATION MAP
FOR STORAGE OF UMATILLA RIVER WATER IN
SPARKS AND BUTTER CREEK RESERVOIRS
T4N & T3N, R28E WM
UMATILLA COUNTY

SIMPLOT P.O.D.
WEST RIVER PUMPING STATION
LOCATED 580'S AND 1710'E FROM THE NW CORNER
OF SEC 34 T4N, R28E WM

EAST RIVER PUMPING STATION
LOCATED 150'N AND 4400'E FROM THE SW CORNER
OF SEC 27 T4N, R28E WM

PATRICIA MANN
HOPPER LIFE ESTATE
JULIE F EURBANKS
DEBORAH J BUHLER
IRVIN L MANN III
SALLY A HOPPER
PATRICIA S TAYLOR
C/O DOUBLE "M"
RANCH, INC

JULIE F EURBANKS
DEBORAH J BUHLER
IRVIN L MANN III
LEE A EGGLESTON
DAVID R MANN
C/O DOUBLE "M"
RANCH, INC

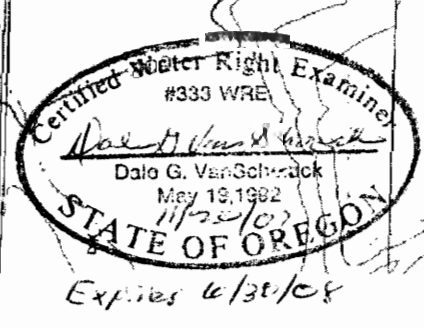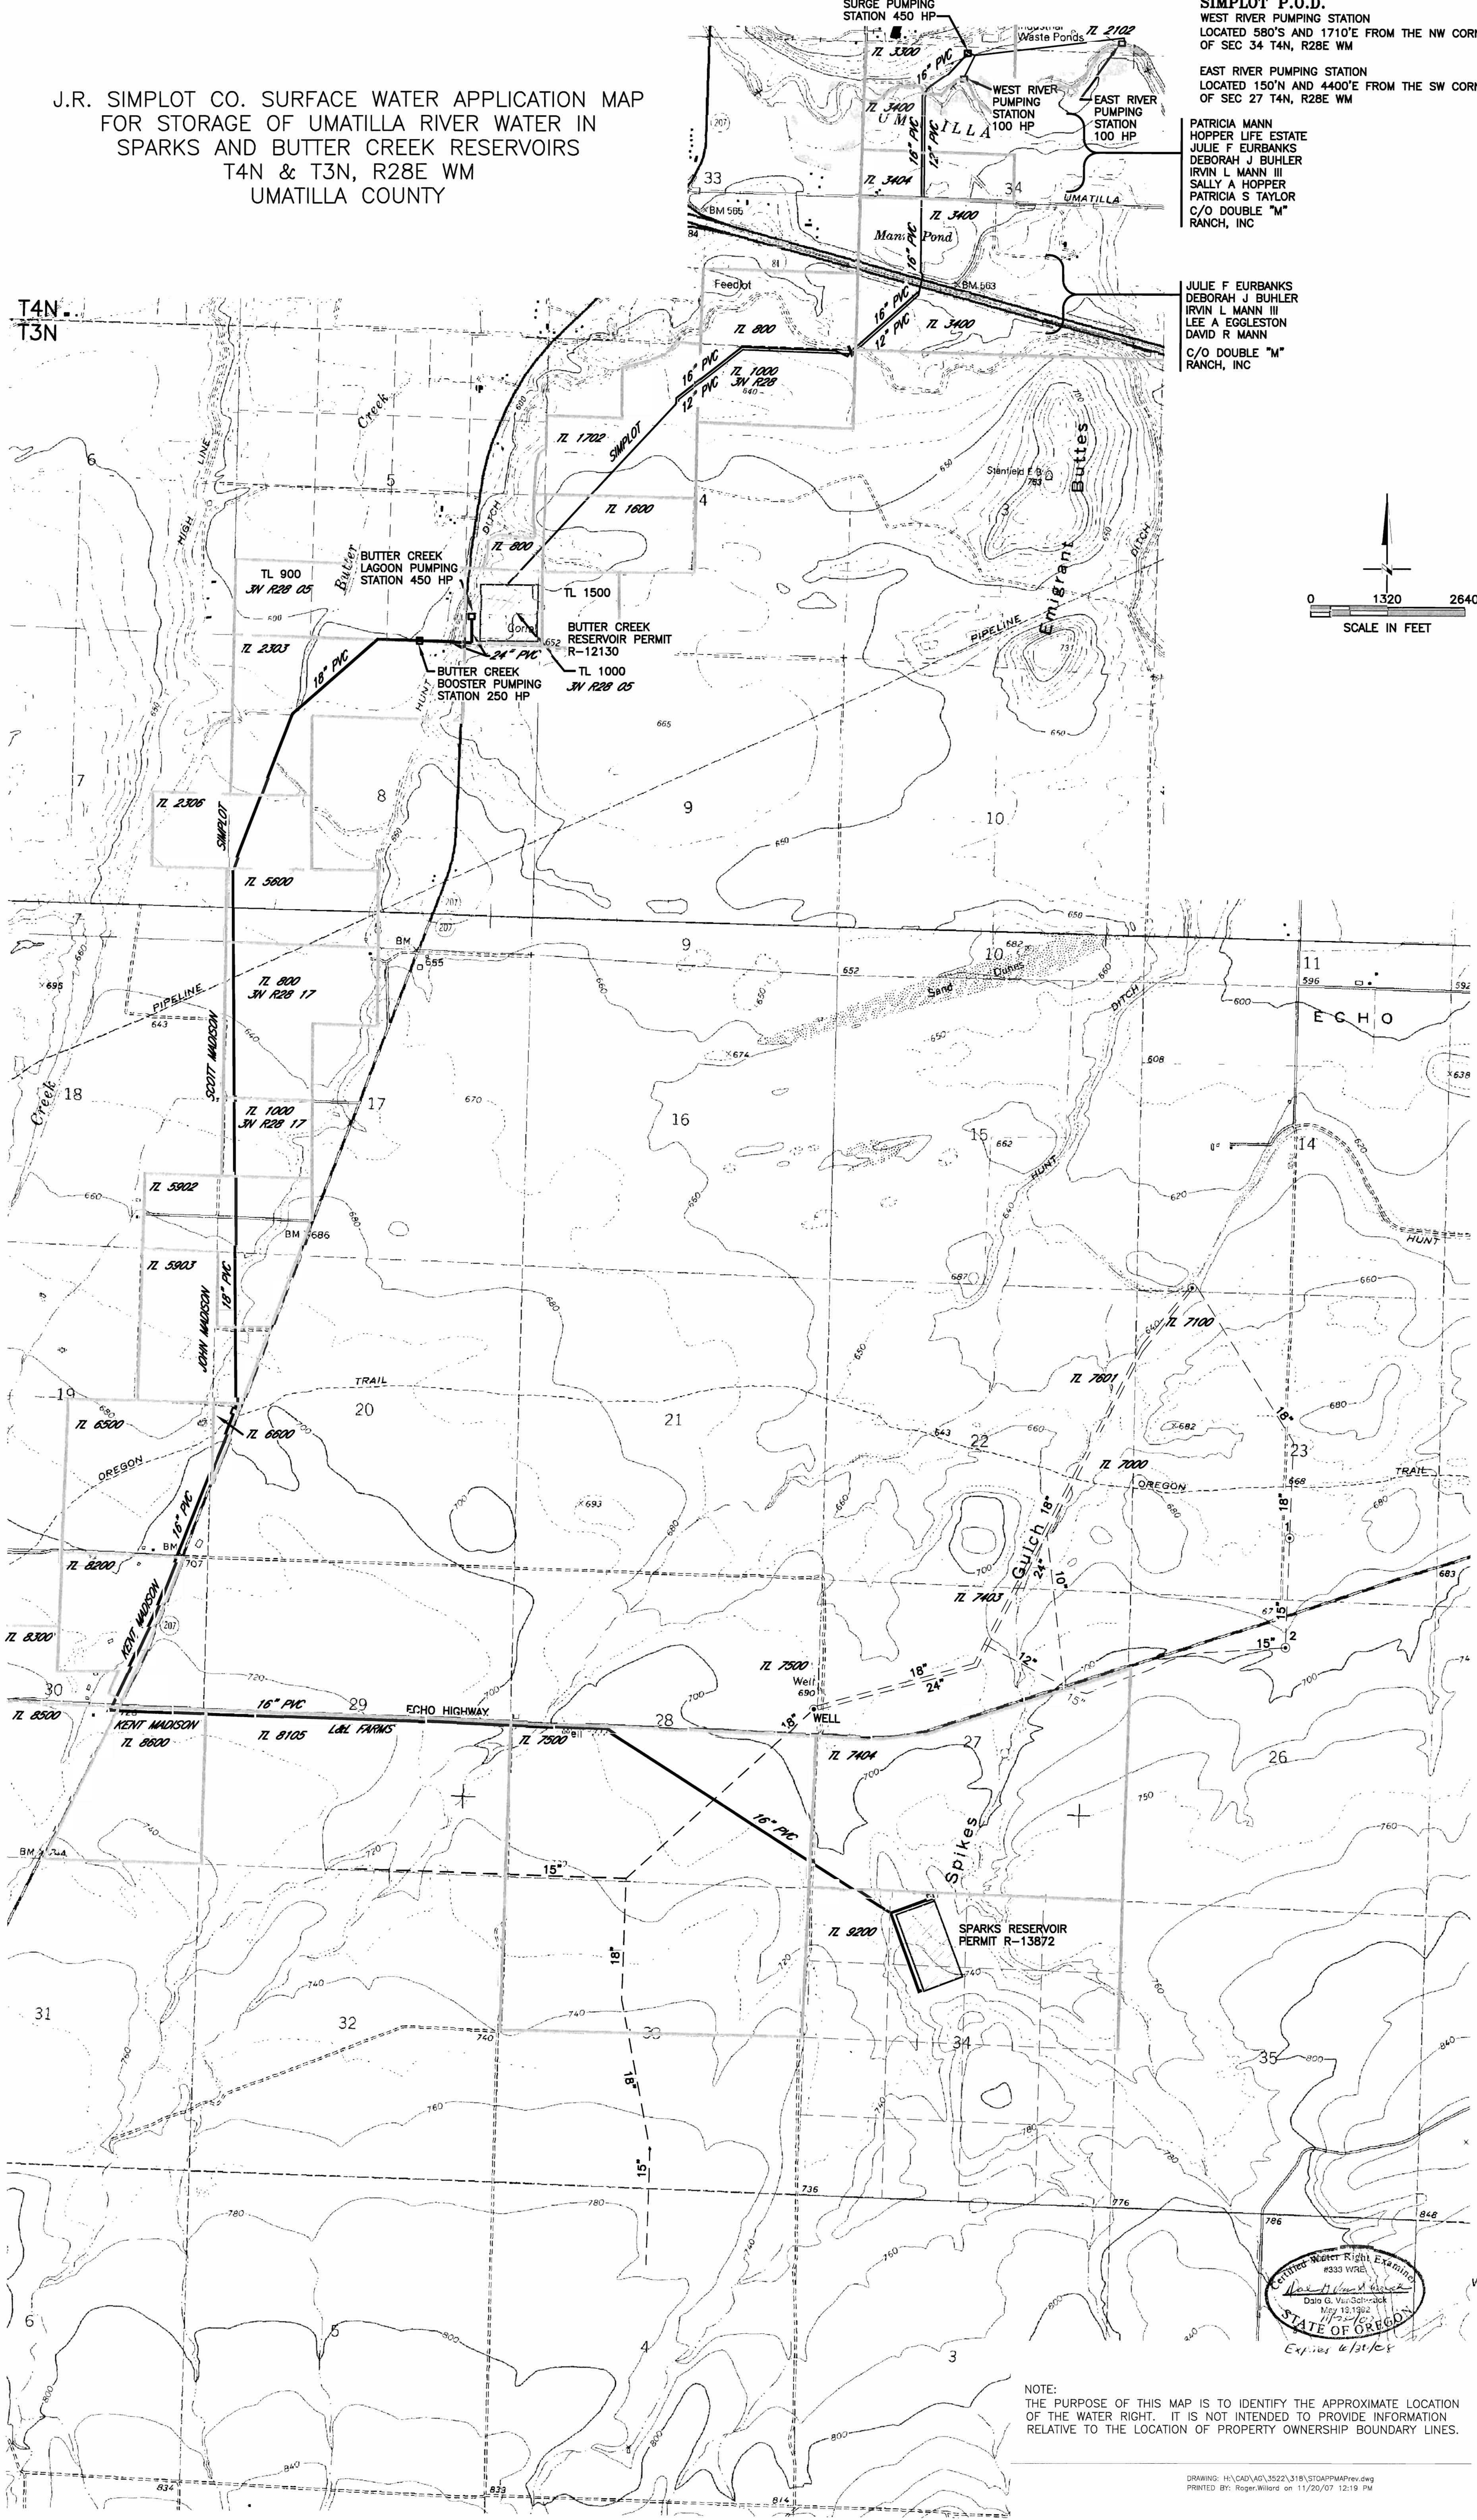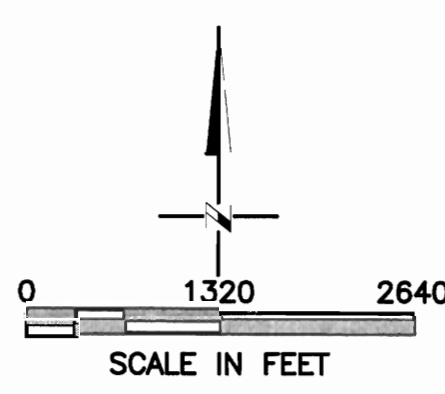

RECEIVED
JUN 06 2007
WATER RESOURCES DEPT
SALEM OREGON

NOTE:
THE PURPOSE OF THIS MAP IS TO IDENTIFY THE APPROXIMATE LOCATION
OF THE WATER RIGHT. IT IS NOT INTENDED TO PROVIDE INFORMATION
RELATIVE TO THE LOCATION OF PROPERTY OWNERSHIP BOUNDARY LINES.

App No R 87015