


# PROPOSED ALT. RESERVOIR For: WARD RESIDENCE

Steven A. Ward  
6998 Chakarun Lane SE  
Salem, Or 97306  
503-931-3460

NE 1/2 Sec 27  
T8S, R3W, W.M.  
Marion County, OR

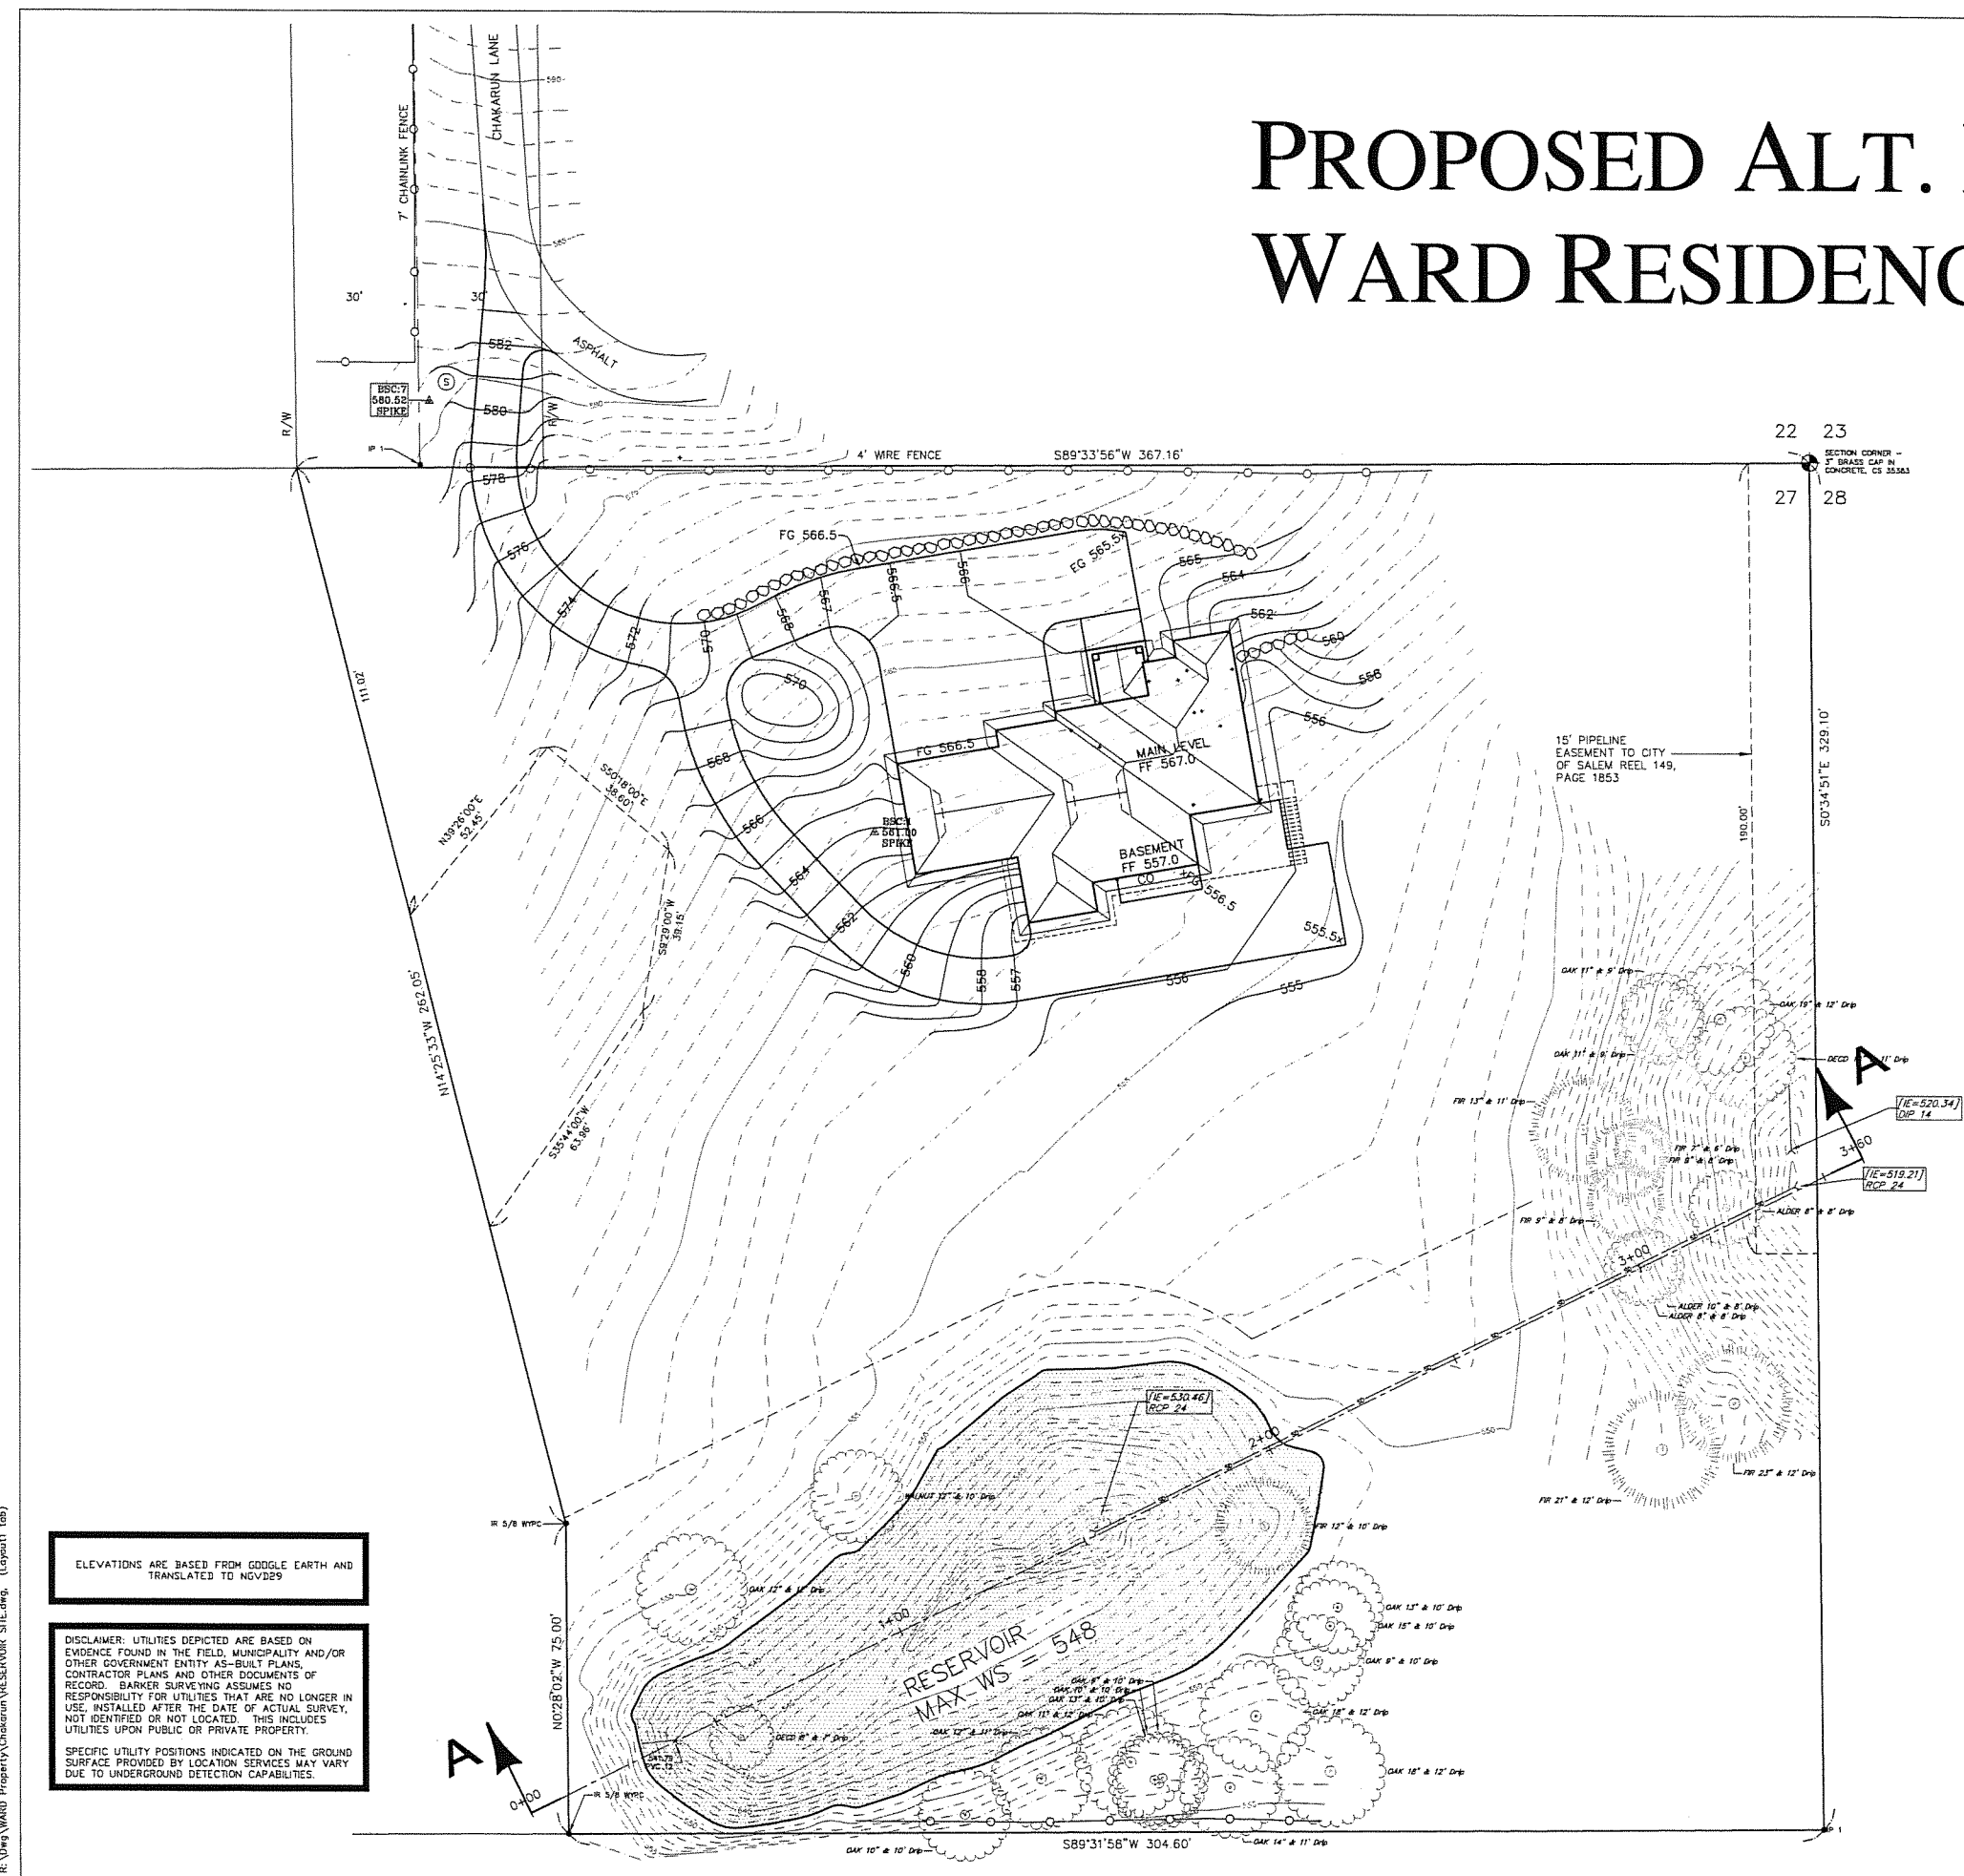

ELEVATIONS ARE BASED FROM GOOGLE EARTH AND TRANSLATED TO NAVD83

DISCLAIMER: UTILITIES DEPICTED ARE BASED ON EVIDENCE FOUND IN THE FIELD, MUNICIPALITY AND/OR OTHER GOVERNMENT ENTITY AS-BUILT PLANS, CONTRACTOR PLANS AND OTHER DOCUMENTS OF RECORD. BARKER SURVEYING ASSUMES NO RESPONSIBILITY FOR UTILITIES THAT ARE NO LONGER IN USE, INSTALLED AFTER THE DATE OF ACTUAL SURVEY, NOT IDENTIFIED OR NOT LOCATED. THIS INCLUDES UTILITIES UPON PUBLIC OR PRIVATE PROPERTY.

SPECIFIC UTILITY POSITIONS INDICATED ON THE GROUND SURFACE PROVIDED BY LOCATION SERVICES MAY VARY DUE TO UNDERGROUND DETECTION CAPABILITIES.



**RECEIVED**  
APR 07 2014  
WATER RESOURCES DEPT  
SALEM, OREGON

4/3/2014 9:01:12 PM R:\Veg\WARD\_Property\Chakarun\RESERVOIR SITE.dwg (Loyant1) Job

DATE: 4/4/14  
DRAWN BY: TMT  
1  
2

R-87971