


R-86763

RESERVOIR APPLICATION MAP


IN THE NAME OF:
 POPCORN HILL VINEYARD, LLC
 MARCH 2006
 T.7S, R.3W, W.M. SECTION 7
 AND T.7S, R.4W, W.M. SECTION 12

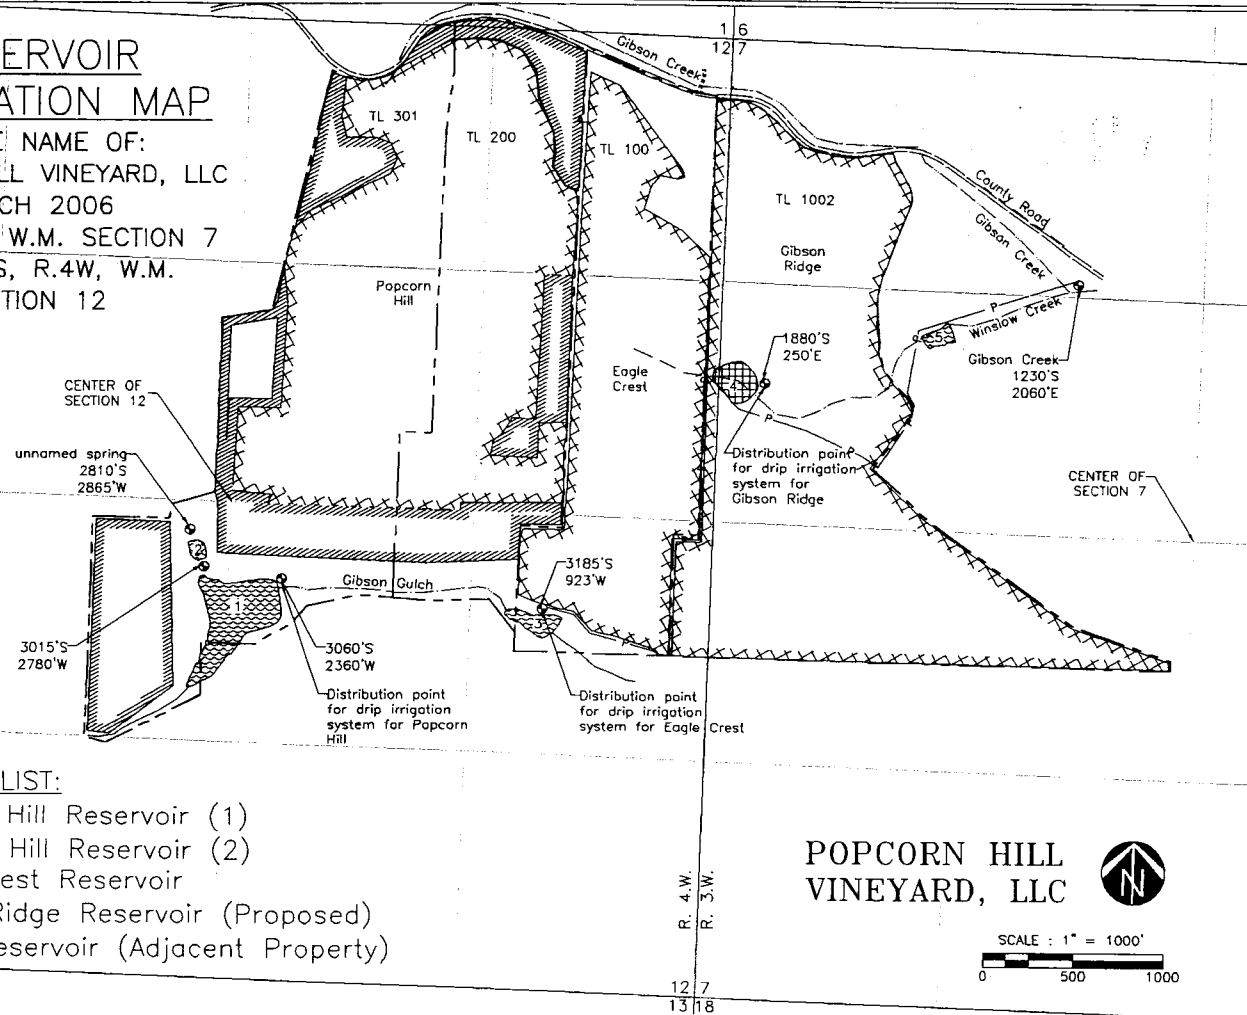


RESERVOIR LIST:

1. Popcorn Hill Reservoir (1)
2. Popcorn Hill Reservoir (2)
3. Eagle Crest Reservoir
4. Gibson Ridge Reservoir (Proposed)
5. Meyer Reservoir (Adjacent Property)

POPCORN HILL VINEYARD, LLC




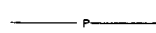
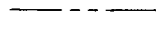
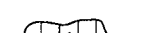
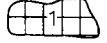
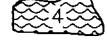


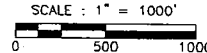SCALE: 1" = 1000'



PLACE OF USE BY 1/4, 1/4 SECTION

SEC	1/4.1/4	POPCORN HILL		EAGLE CREST		GIBSON RIDGE	
		PRIMARY RIGHT	SUPPLEMENTARY RIGHT	PRIMARY RIGHT	SUPPLEMENTARY RIGHT	PRIMARY RIGHT	SUPPLEMENTARY RIGHT
12	NE/NE	4.44	10.50	0.00	11.09	0.00	1.53
	NW/NE	9.08	17.00	0.00	0.00	0.00	0.00
	SE/NE	0.62	17.10	0.00	22.06	0.00	1.77
	SW/NE	26.05	12.60	0.00	0.00	0.00	0.00
	NE/SE	1.84	0.00	0.00	11.39	0.00	3.04
	NW/SE	8.67	0.00	0.00	0.00	0.00	0.00
	SE/NW	2.17	0.00	0.00	0.00	0.00	0.00
	NE/SW	11.30	0.00	0.00	0.00	0.00	0.00
7	NW/NW	0.00	0.00	0.00	0.00	0.00	17.20
	SW/NW	0.00	0.00	0.00	0.00	0.00	28.25
	NW/SW	0.00	0.00	0.00	0.00	0.00	22.28
	NE/SW	0.00	0.00	0.00	0.00	0.00	8.23
TOTAL		64.18	57.20	0.00	44.54	0.00	82.29

LEGEND

- POINT OF DIVERSION 
- RESERVOIR TRANSFER PIPE (2") 
- PROPERTY LINE 
- SECTION LINE 
- PROPOSED RESERVOIR (NO.) 
- EXISTING RESERVOIR (NO.) 
- PROPOSED PLACE OF USE (PRIMARY RIGHT) 
- CERTIFICATE PLACE OF USE (SUPPLEMENTAL RIGHT) 

NOTES:

1. Point of Diversion (POD) coordinates are identified from the NW corner Section 7 / NE corner Section 12 to the POD.
2. This map is for the purpose of identifying the location of the water right only and is not intended to provide legal dimensions or locations of property lines.
3. Reservoir locations represent water surface elevations and not include the reservoir embankments.

RECEIVED

MAR 02 2007