

WATER RIGHT APPLICATION MAP

FOR
 1. PERMIT TO STORE WATER IN THE "UPPER POND"
 2. PERMIT FOR SURFACE WATER
 FOR
JAMES F. BECK
 LOCATED IN
 NE 1/4 OF NW 1/4 AND NW 1/4 OF NE 1/4
 IN SEC. 2, T. 13 S., R. 6 W., W.M.
 BENTON COUNTY, OREGON

JULY 2, 2010

APPLICANT:
 JIM BECK
 24699 LLEWELLYN RD.
 CORVALLIS, OR 97333

OWNERS:
 TAX LOT 1200 (MAP 12-6-35)
 MARY + JAMES BECK
 24699 LLEWELLYN RD.
 CORVALLIS, OR 97333

TAX LOT 505 (MAP 13-6-02)
 JUDITH + DAVID SANDBERG
 24768 LLEWELLYN RD.
 CORVALLIS, OR 97333

NOTE:
 TIES TO GOVERNMENT CORNER AT NW COR. OF
 SEC. 2 T. 13 S., R. 6 W., W.M.

UPPER POND: 2170' EAST AND 540' SOUTH
SPRING #1: 1460' EAST AND 700' SOUTH
SPRING #2: 1830' EAST AND 760' SOUTH
SPRING #3: 2270' EAST AND 790' SOUTH
SPRING #4: 1830' EAST AND 1240' SOUTH

RECEIVED

JUL 07 2010

SHEET 1 OF 2 WATER RESOURCES DEPT
 SALEM, OREGON

R87638



RECEIVED
JUL 07 2010
WATER RESOURCES DEPT
SALEM, OREGON

WATER RIGHT APPLICATION MAP

FOR
1. PERMIT TO STORE WATER IN THE "UPPER POND"
2. PERMIT FOR SURFACE WATER

FOR
JAMES F. BECK

LOCATED IN
NE 1/4 OF NW 1/4 AND NW 1/4 OF NE 1/4
IN SEC. 2, T. 13 S., R. 6 W., W.M.
BENTON COUNTY, OREGON

JULY 2, 2010

RECEIVED
JUL 07 2010
WATER RESOURCES DEPT
SALEM, OREGON

Date: 7/2/2010 Time: 11:45
Scale: 1=100(F5)
File: dwg\2008\08-147-147-wr.dwg (1m)

K & D ENGINEERING, Inc.
276 N.W. Hickory Street P.O. Box 725
Albany, Oregon 97321
(541) 938-2533

APPLICANT:
JIM BECK
24699 LLEWELLYN RD.
CORVALLIS, OR 97333

OWNERS:
TAX LOT 1200 (MAP 12-6-35)
MARY + JAMES BECK
24699 LLEWELLYN RD.
CORVALLIS, OR 97333



TAX LOT 505 (MAP 13-6-02)
JUDITH + DAVID SANDBERG
24768 LLEWELLYN RD.
CORVALLIS, OR 97333

NOTE:
TIES TO GOVERNMENT CORNER AT NW COR. OF
SEC. 2 T. 13 S., R. 6 W., W.M.:


UPPER POND: 2170' EAST AND 540' SOUTH
SPRING #1: 1460' EAST AND 700' SOUTH
SPRING #2: 1830' EAST AND 760' SOUTH
SPRING #3: 2270' EAST AND 790' SOUTH
SPRING #4: 1830' EAST AND 1240' SOUTH

STATE OF OREGON
Jack R. Barrett
May 30, 1989

RENEWAL DATE: 12/31/11

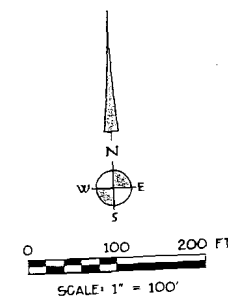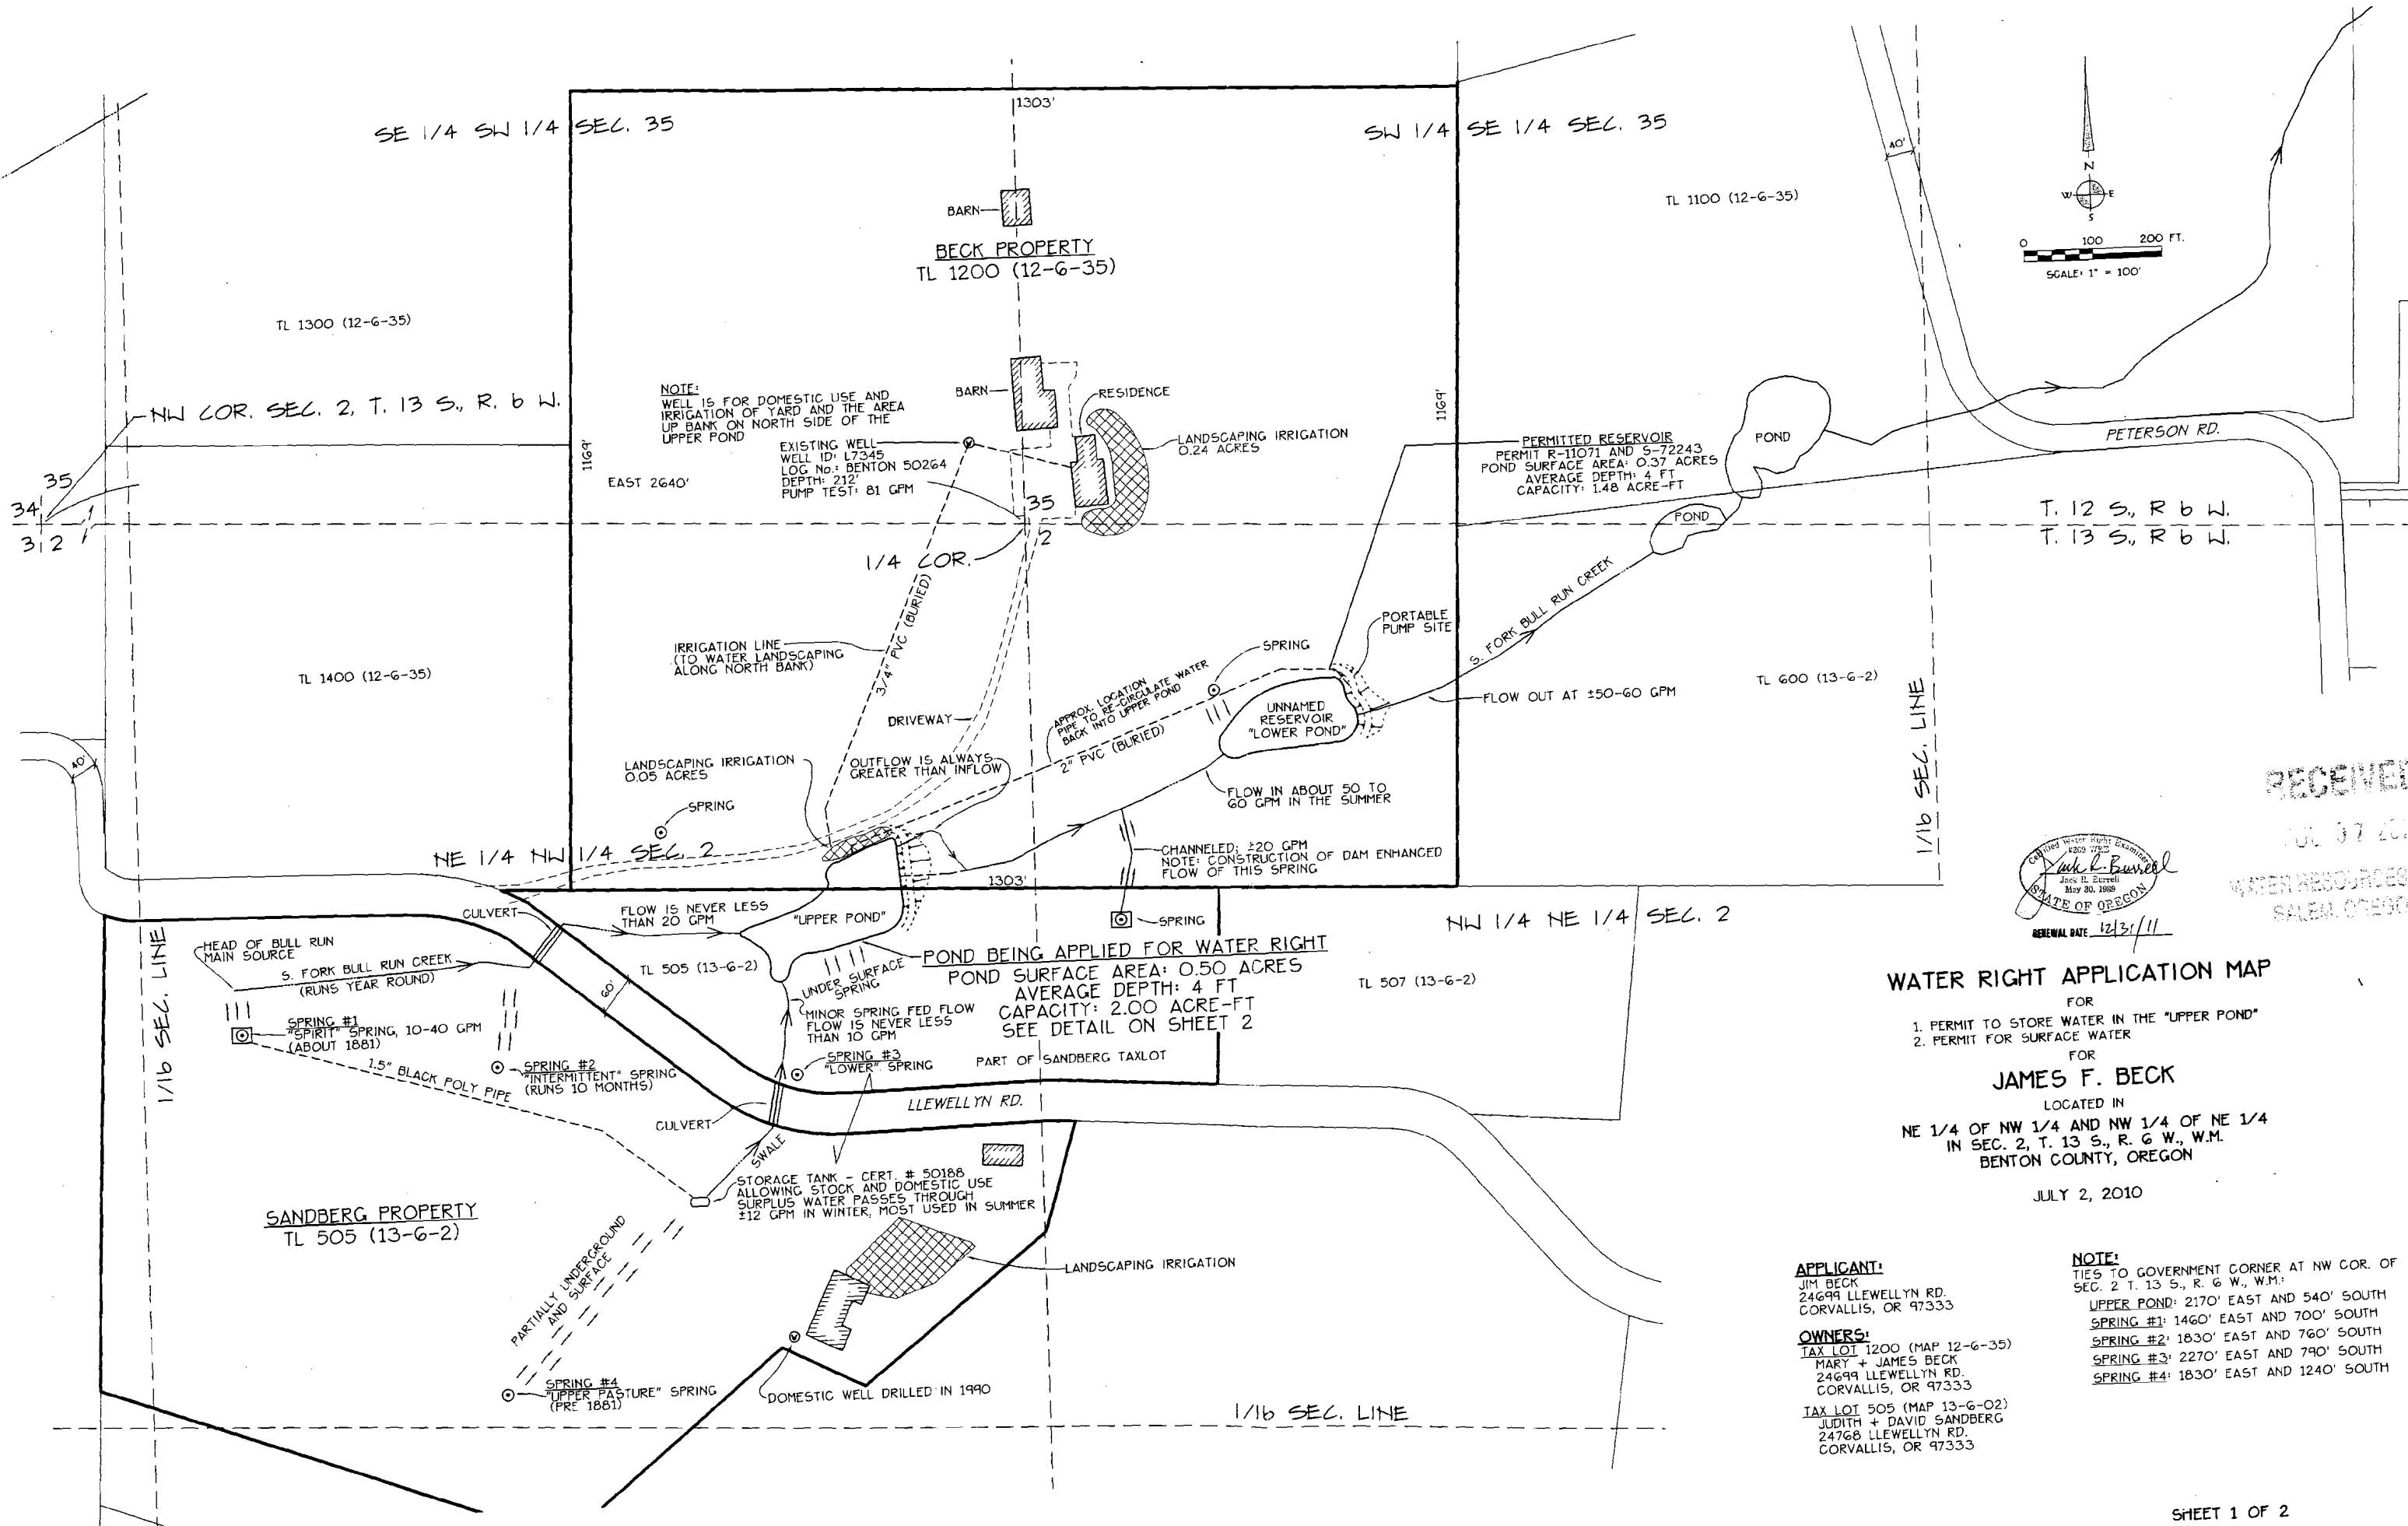

RECEIVED
 JUL 07 2010
 WATER RESOURCES DEPT.
 SALEM, OREGON

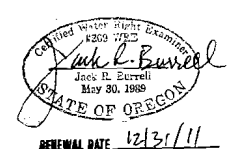

WATER RIGHT APPLICATION MAP

FOR
 1. PERMIT TO STORE WATER IN THE "UPPER POND"
 2. PERMIT FOR SURFACE WATER
 FOR
JAMES F. BECK
 LOCATED IN
 NE 1/4 OF NW 1/4 AND NW 1/4 OF NE 1/4
 IN SEC. 2, T. 13 S., R. 6 W., W.M.
 BENTON COUNTY, OREGON
 JULY 2, 2010

APPLICANT:
 JIM BECK
 24699 LLEWELLYN RD.
 CORVALLIS, OR 97333

OWNERS:
 TAX LOT 1200 (MAP 12-6-35)
 MARY + JAMES BECK
 24699 LLEWELLYN RD.
 CORVALLIS, OR 97333

TAX LOT 505 (MAP 13-6-02)
 JUDITH + DAVID SANDBERG
 24768 LLEWELLYN RD.
 CORVALLIS, OR 97333

NOTE:
 TIES TO GOVERNMENT CORNER AT NW COR. OF
 SEC. 2 T. 13 S., R. 6 W., W.M.
 UPPER POND: 2170' EAST AND 540' SOUTH
 SPRING #1: 1460' EAST AND 700' SOUTH
 SPRING #2: 1830' EAST AND 760' SOUTH
 SPRING #3: 2270' EAST AND 790' SOUTH
 SPRING #4: 1830' EAST AND 1240' SOUTH

R87638

SE 1/4 SW 1/4 SEC. 35

SW 1/4 SE 1/4 SEC. 35

TL 1300 (12-6-35)

TL 1100 (12-6-35)

BECK PROPERTY
TL 1200 (12-6-35)


NW COR. SEC. 2, T. 13 S., R. 6 W.

NOTE:
WELL IS FOR DOMESTIC USE AND
IRRIGATION OF YARD AND THE AREA
UP BANK ON NORTH SIDE OF THE
UPPER POND

EXISTING WELL
WELL ID: L7345
LOG No.: BENTON 50264
DEPTH: 212'
PUMP TEST: 81 GPM

LANDSCAPING IRRIGATION
0.24 ACRES

PERMITTED RESERVOIR
PERMIT R-11071 AND S-72243
POND SURFACE AREA: 0.37 ACRES
AVERAGE DEPTH: 4 FT
CAPACITY: 1.48 ACRE-FT

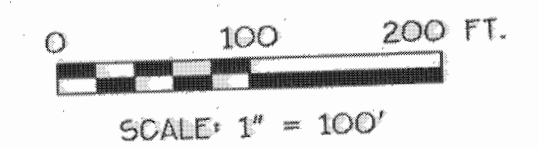

TL 1400 (12-6-35)

EAST 2640'

1/4 COR.

IRRIGATION LINE
(TO WATER LANDSCAPING
ALONG NORTH BANK)

RESIDENCE

PORTABLE
PUMP SITE

FLOW OUT AT ±50-60 GPM

T. 12 S., R. 6 W.
T. 13 S., R. 6 W.

LANDSCAPING IRRIGATION
0.05 ACRES

OUTFLOW IS ALWAYS
GREATER THAN INFLOW

APPROX. LOCATION
PIPE TO RE-CIRCULATE WATER
BACK INTO UPPER POND

UNNAMED
RESERVOIR
"LOWER POND"

FLOW IN ABOUT 50 TO
60 GPM IN THE SUMMER

CHANNELED: ±20 GPM
NOTE: CONSTRUCTION OF DAM ENHANCED
FLOW OF THIS SPRING

NE 1/4 NW 1/4 SEC. 2

FLOW IS NEVER LESS
THAN 20 GPM

"UPPER POND"

POND BEING APPLIED FOR WATER RIGHT
POND SURFACE AREA: 0.50 ACRES
AVERAGE DEPTH: 4 FT
CAPACITY: 2.00 ACRE-FT
SEE DETAIL ON SHEET 2

TL 507 (13-6-2)

NW 1/4 NE 1/4 SEC. 2

HEAD OF BULL RUN
MAIN SOURCE
S. FORK BULL RUN CREEK
(RUNS YEAR ROUND)

SPRING #1
"SPIRIT" SPRING, 10-40 GPM
(ABOUT 1881)

SPRING #2
"INTERMITTENT" SPRING
(RUNS 10 MONTHS)

SPRING #3
"LOWER" SPRING

PART OF SANDBERG TAXLOT

Date: 7/2/2010 Time: 11:45
Scale: 1"=100'(PS)
File: dwg\2008\08-147\147-wr.dwg (len)

SANDBERG PROPERTY
TL 505 (13-6-2)

CULVERT

STORAGE TANK - CERT. # 50188
ALLOWING STOCK AND DOMESTIC USE
SURPLUS WATER PASSES THROUGH
±12 GPM IN WINTER, MOST USED IN SUMMER

LANDSCAPING IRRIGATION

PARTIALLY UNDERGROUND
AND SURFACE

SPRING #4
"UPPER PASTURE" SPRING
(PRE 1881)

DOMESTIC WELL DRILLED IN 1990

1/16 SEC. LINE

WATER RIGHT APPLICATION MAP

- FOR
- 1. PERMIT TO STORE WATER IN THE "UPPER POND"
- 2. PERMIT FOR SURFACE WATER
- FOR

JAMES F. BECK

LOCATED IN
NE 1/4 OF NW 1/4 AND NW 1/4 OF NE 1/4
IN SEC. 2, T. 13 S., R. 6 W., W.M.
BENTON COUNTY, OREGON

JULY 2, 2010

SHEET 1 OF 2

APPLICANT:

JIM BECK
24699 LLEWELLYN RD.
CORVALLIS, OR 97333

OWNERS:

TAX LOT 1200 (MAP 12-6-35)
MARY + JAMES BECK
24699 LLEWELLYN RD.
CORVALLIS, OR 97333

TAX LOT 505 (MAP 13-6-02)
JUDITH + DAVID SANDBERG
24768 LLEWELLYN RD.
CORVALLIS, OR 97333


NOTE:

TIES TO GOVERNMENT CORNER AT NW COR. OF
SEC. 2 T. 13 S., R. 6 W., W.M.

- UPPER POND: 2170' EAST AND 540' SOUTH
- SPRING #1: 1460' EAST AND 700' SOUTH
- SPRING #2: 1830' EAST AND 760' SOUTH
- SPRING #3: 2270' EAST AND 790' SOUTH
- SPRING #4: 1830' EAST AND 1240' SOUTH

R87638


K & D ENGINEERING, Inc.
278 N.W. Hickory Street P.O. Box 725
Albany, Oregon 97321
(541) 928-2583

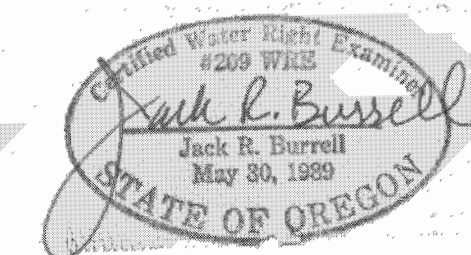

RENEWAL DATE 12/31/11


RECEIVED
JUL 07 2010
WATER RESOURCES DEPT
SALEM, OREGON

K & D ENGINEERING, Inc.
 276 N.W. Hickory Street P.O. Box 725
 Albany, Oregon 97321
 (541) 928-2583

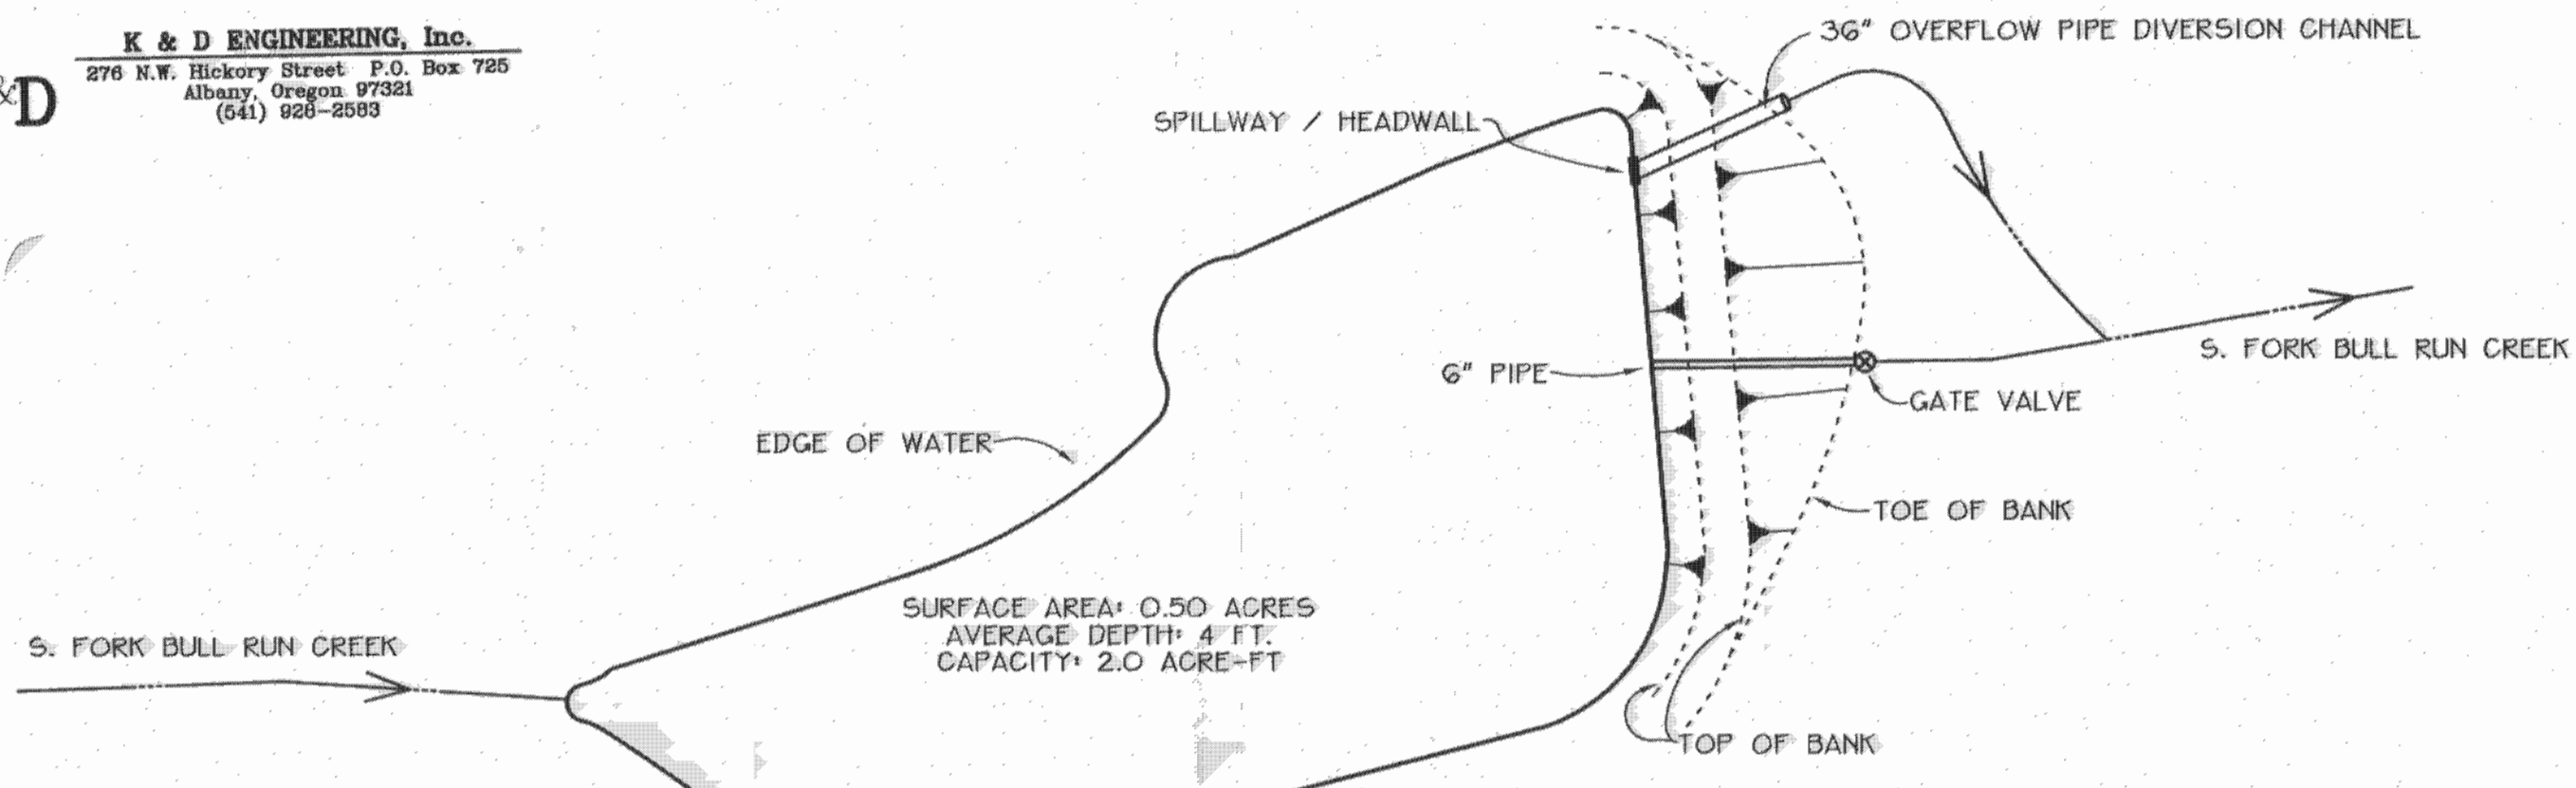

UPPER POND DETAIL
 1" = 40'

SPRING FED

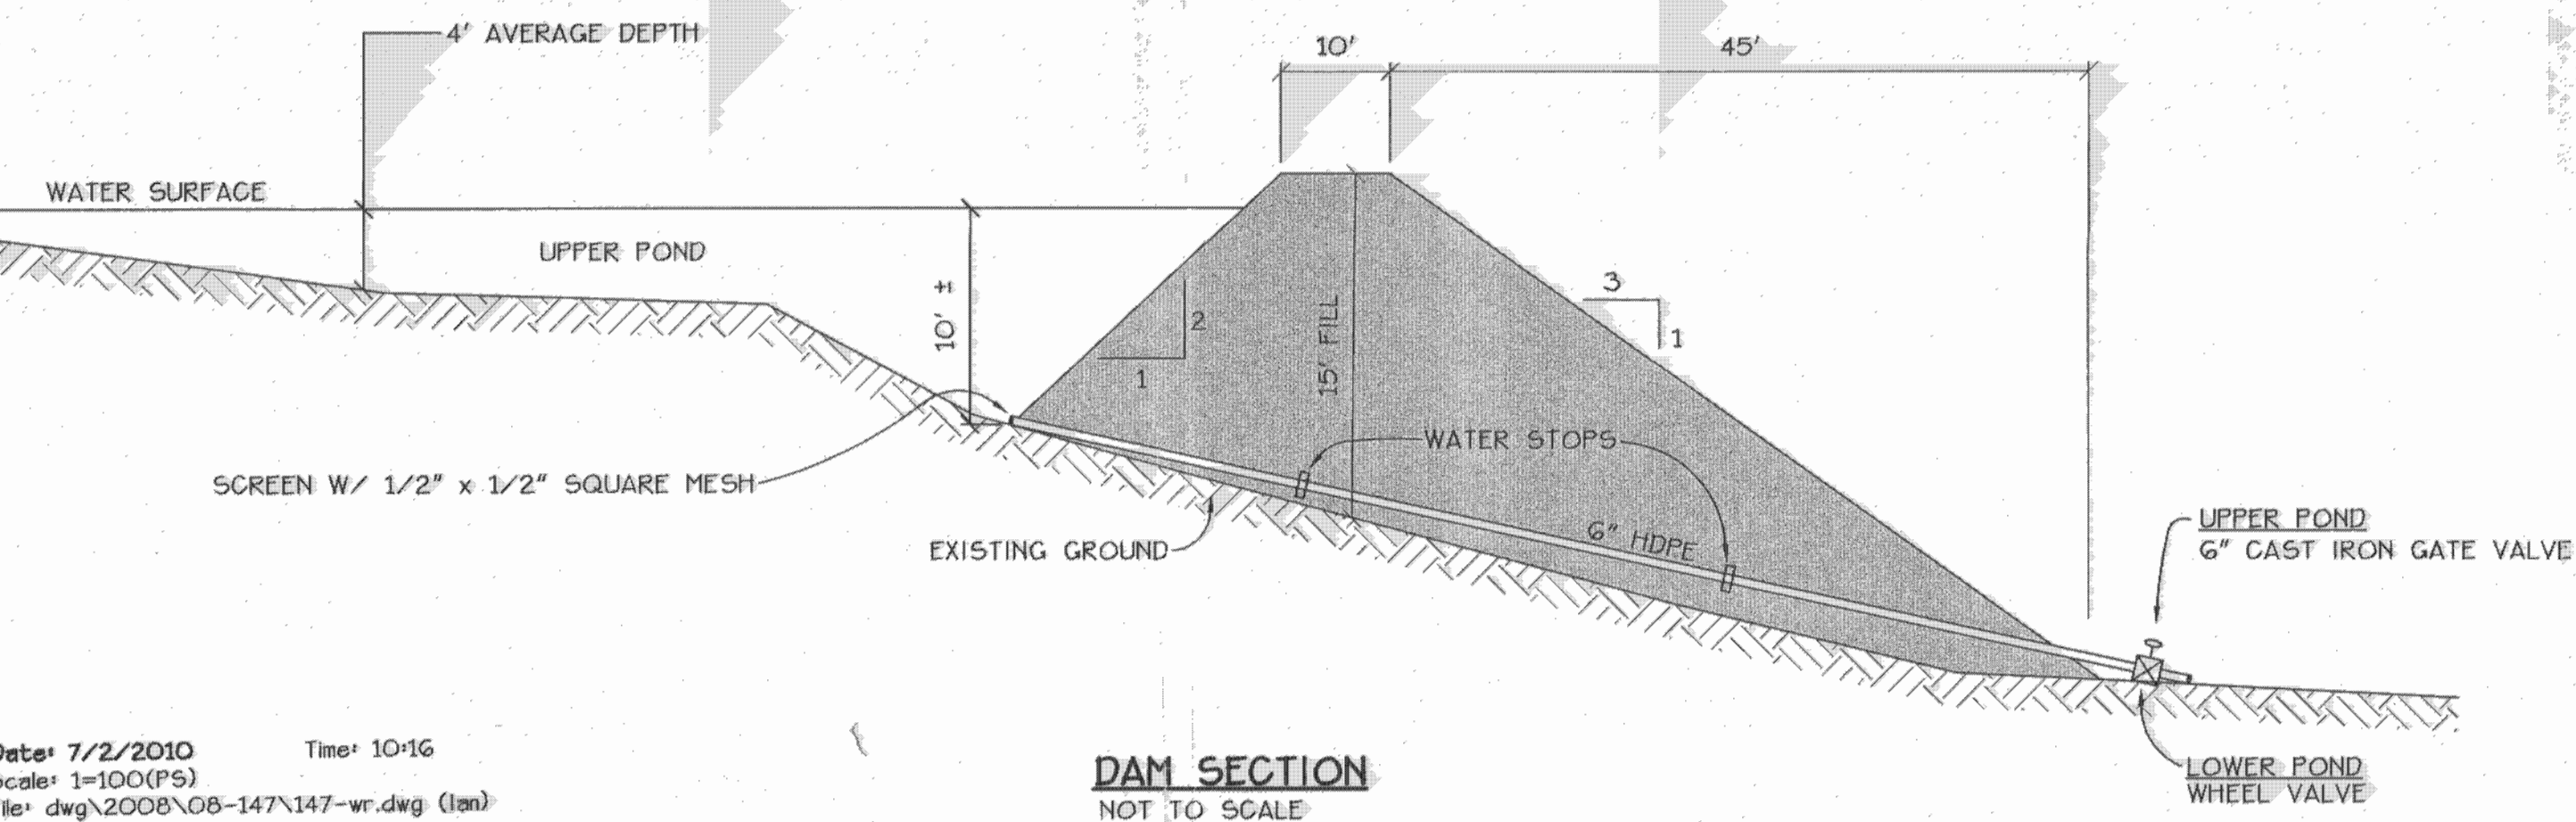

DAM SECTION
 NOT TO SCALE


Date: 7/2/2010 Time: 10:16
 Scale: 1=100(FS)
 File: dwg\2008\08-147\147-wr.dwg (ten)

FOR
 1. PERMIT TO STORE WATER IN THE "UPPER POND"
 2. PERMIT FOR SURFACE WATER

FOR
JAMES F. BECK

LOCATED IN
 NE 1/4 OF NW 1/4 AND NW 1/4 OF NE 1/4
 IN SEC. 2, T. 13 S., R. 6 W., W.M.
 BENTON COUNTY, OREGON

JULY 2, 2010

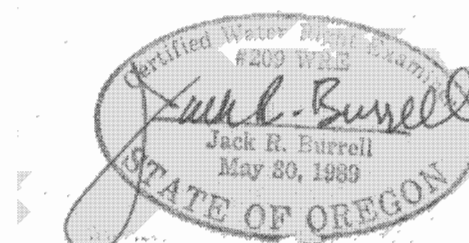

RENEWAL DATE 12/31/11

R87638



WATER RIGHT APPLICATION MAP

- FOR
 1. PERMIT TO STORE WATER IN THE "UPPER POND"
 2. PERMIT FOR SURFACE WATER


FOR
JAMES F. BECK

LOCATED IN
 NE 1/4 OF NW 1/4 AND NW 1/4 OF NE 1/4
 IN SEC. 2, T. 13 S., R. 6 W., W.M.
 BENTON COUNTY, OREGON

JULY 2, 2010

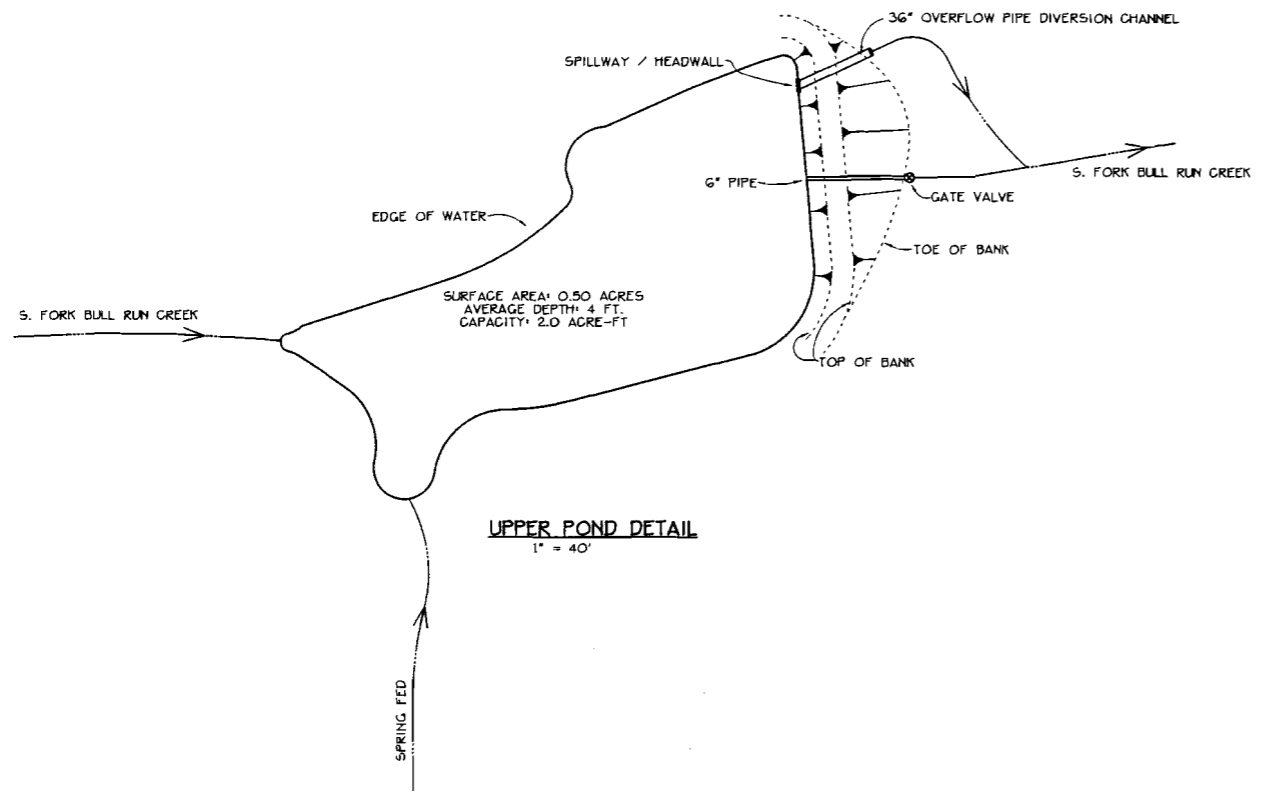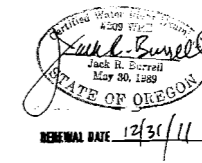

UPPER POND DETAIL
 1" = 40'

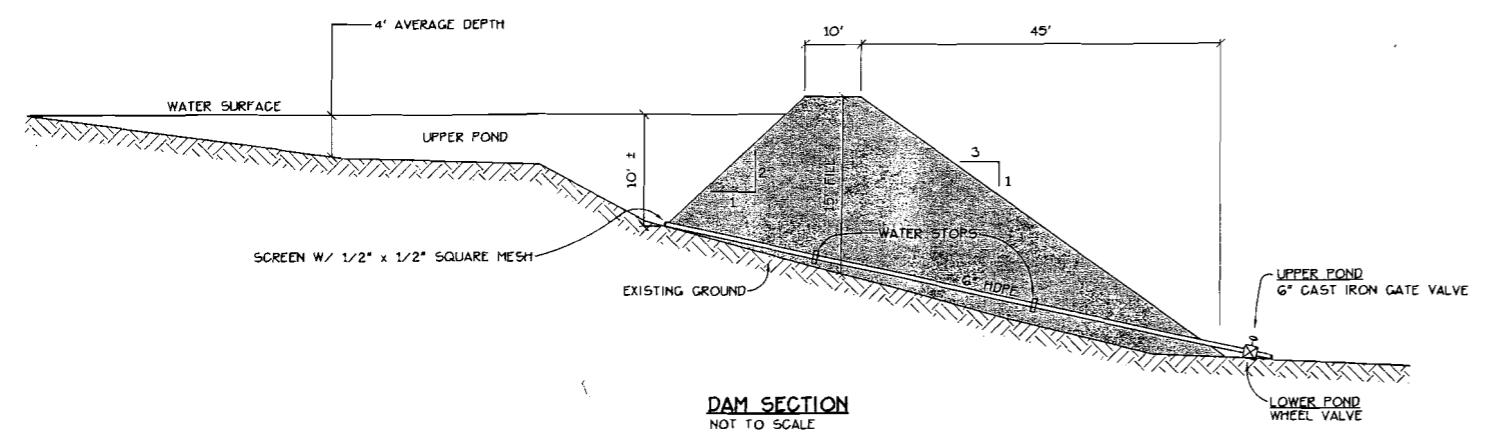

DAM SECTION
 NOT TO SCALE

RECEIVED

JUL 27 2010
 WATER RESOURCES DEPT
 SALEM, OREGON