



**RESERVOIR APPLICATION MAP
THE MEADOW ON PITNEY POND, LLC
TAX LOTS 900 MAP 16-04-06-00
APRIL 6, 2015**

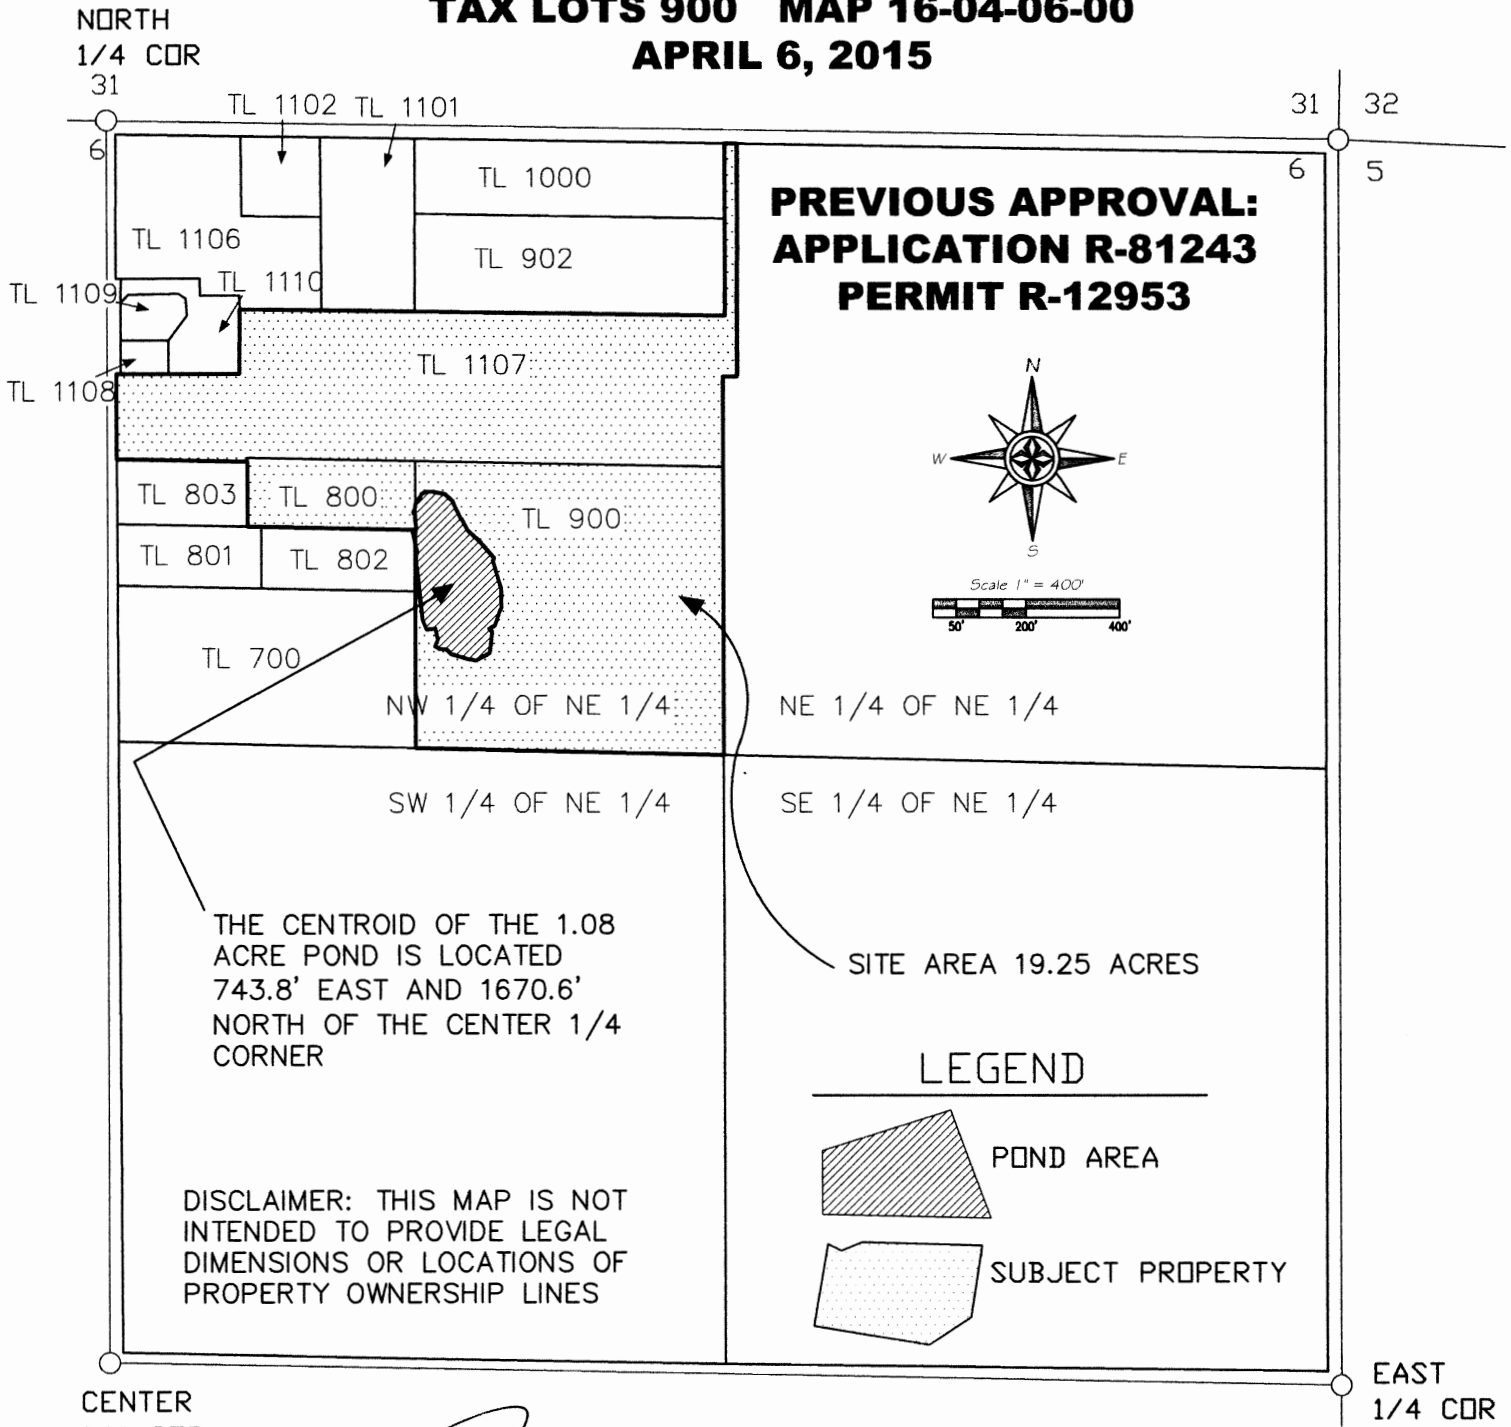

RECEIVED BY OWRD
SEP 18 2015
SALEM, OR

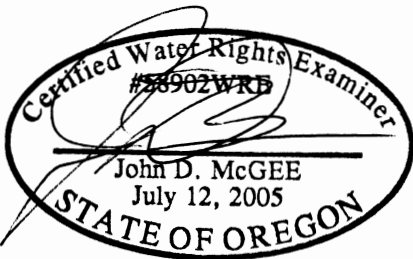

RENEWAL DATE: 12/31/2016

R-88129

JDMcGee, Inc.
Engineering & Surveying
Land Use Planning
Wastewater Design
"Solving Problems for You"

1215 Main Street
PO Box 1472
Philomath, OR 97370
(541) 929-4226
(541) 929-4227 fax

DRAWN BY: BRG
JDM PROJECT #: 14-75
CHECKED BY: JDM