


RECEIVED

FEB 06 2017




OWRD


Sections 31 & 32, T12S, R5W, W.M.,
Section 6, T13S, R5W, W.M.,
Benton County, Oregon

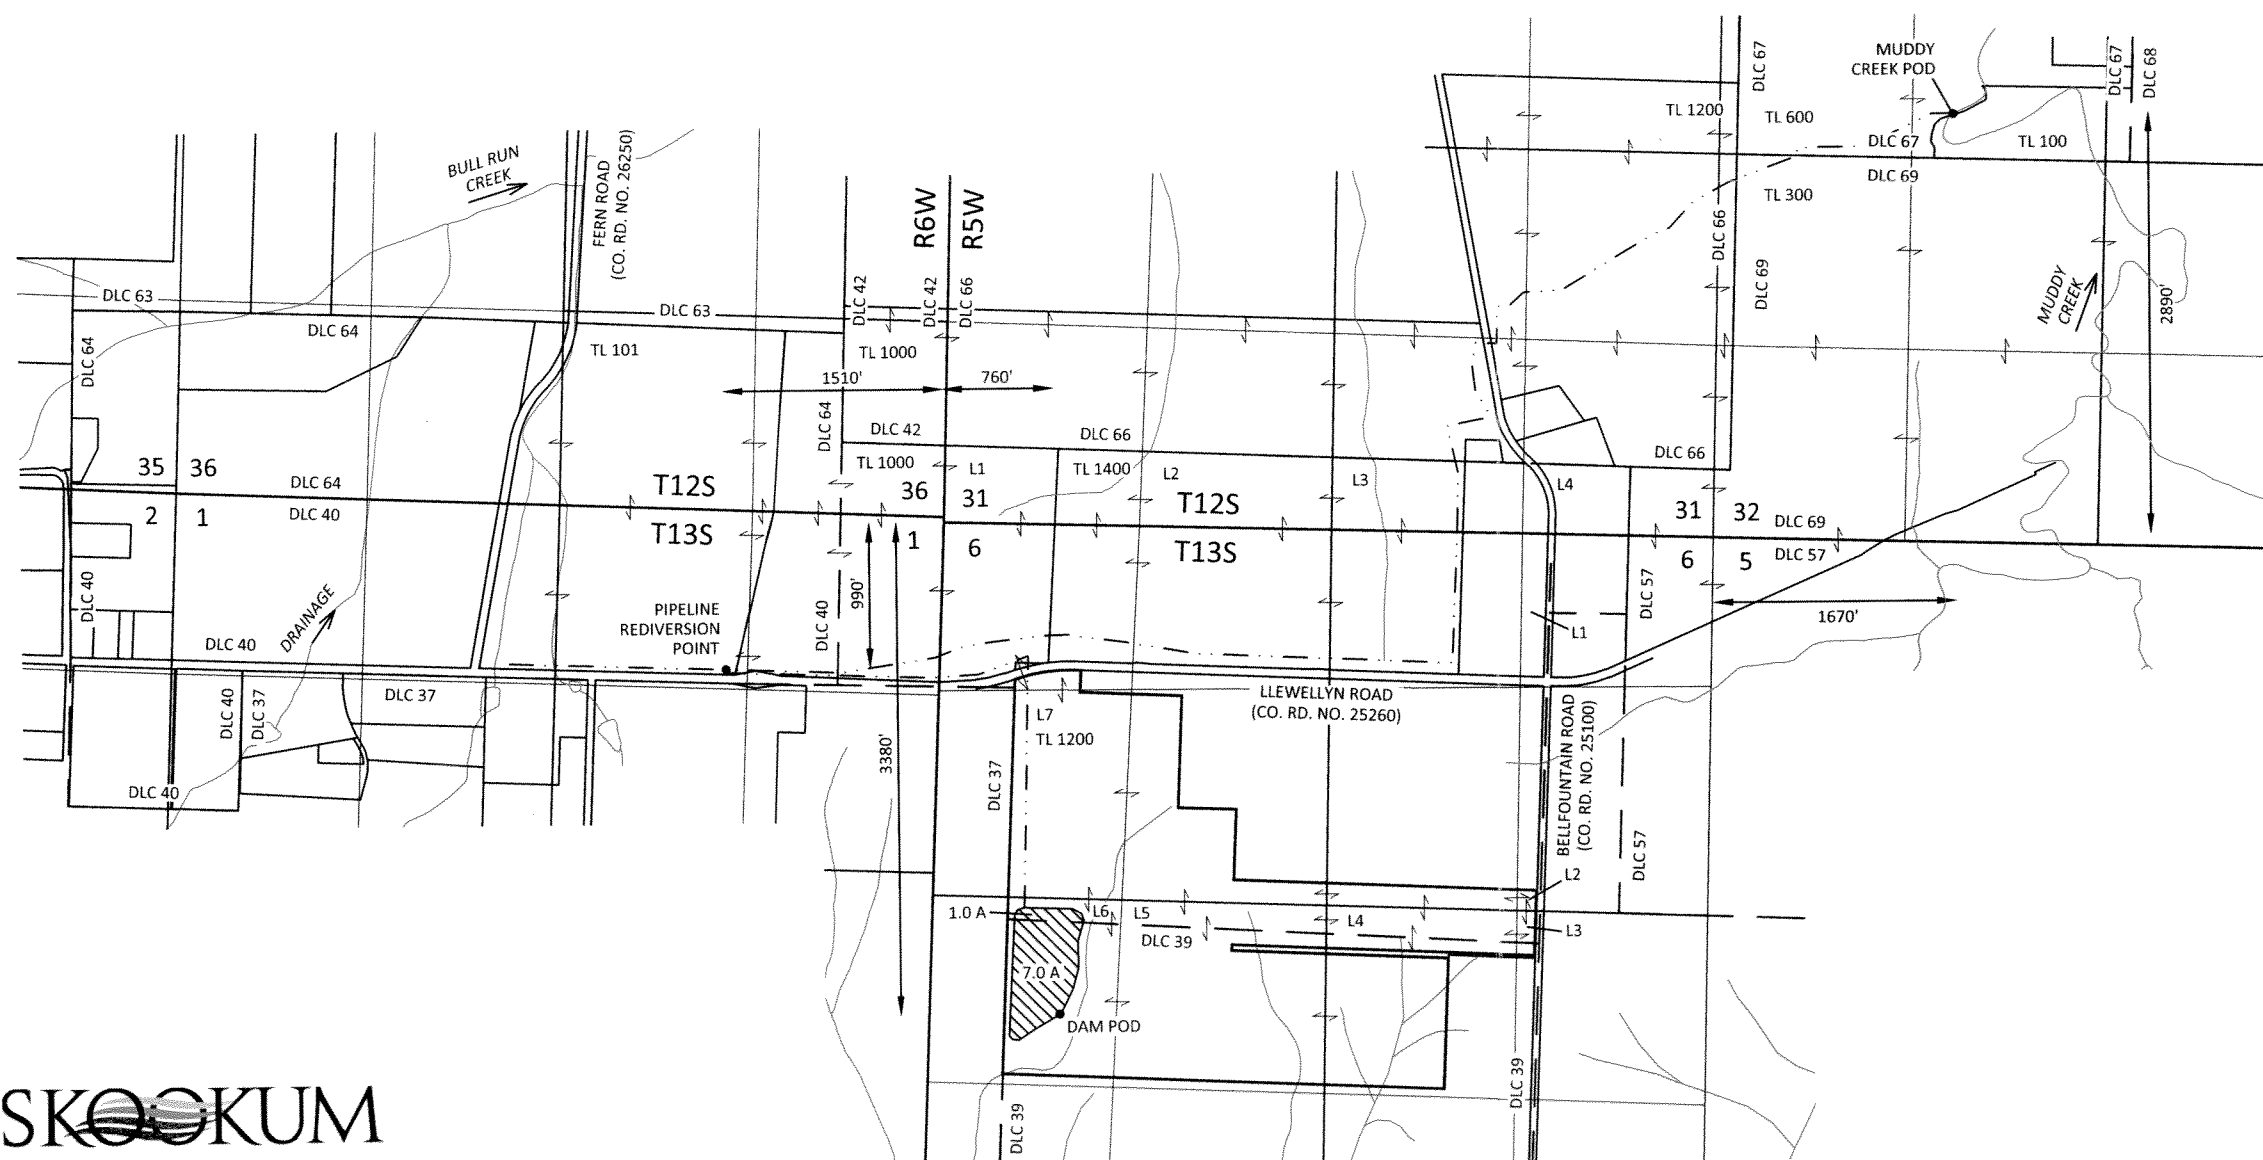SURFACE-WATER APPLICATION MAP
O.O. Agricultural Investment Company, LLC



EXPLANATION

-  PROPOSED PLACE OF USE (RESERVOIR)
8.0 ACRES, 50 ACRE-FEET
-  PIPELINE REDIVERSION POINT
-  PROPOSED PIPELINE

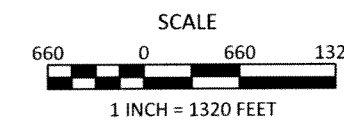

January 10, 2017

This map is not intended to provide legal
dimensions or locations of property
ownership lines

Figure 1

SKOOKUM
WATER ASSOCIATES INC
1626 VICTORIAN WAY
EUGENE, OR 97401
(503) 319-8926

R-88364