



TOWNSHIP 18 SOUTH, RANGE 5 WEST, W.M.

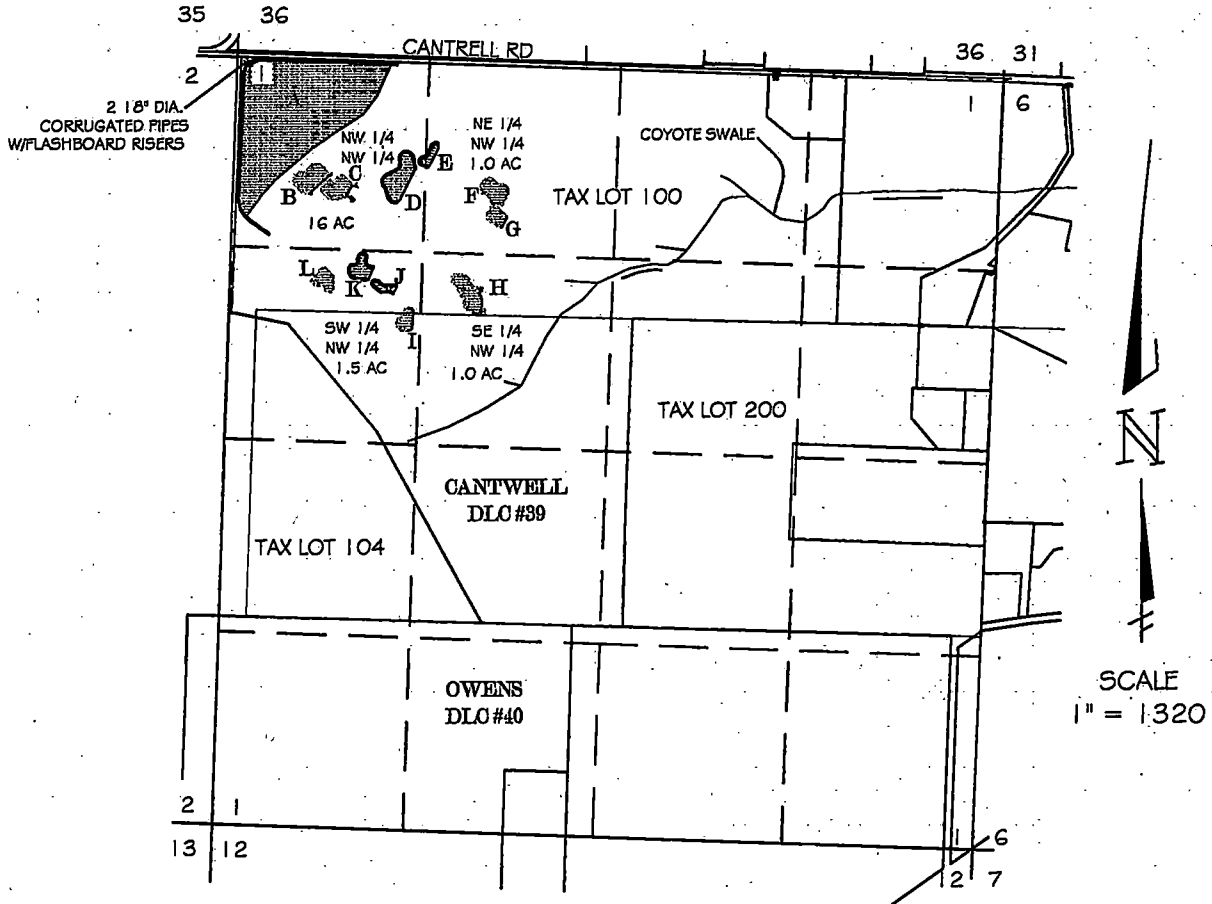

 DENOTES AREA OF VERNAL POOL  
STORED WATER RESERVOIR

**NOTE:**  
THE PREPARATION OF THE MAP WAS  
FOR THE PURPOSE OF IDENTIFYING THE  
LOCATION OF THE WATER RIGHT ONLY.  
IT IS NOT INTENDED TO PROVIDE  
LOCATION NOR DIMENSION OF PROPERTY  
OWNERSHIP LINES.

**VERNAL POOL LOCATIONS FROM NW COR. SEC. 1**

- A - S44°11'20"E 140.38'
- B - S30°25'14"E 931.42'
- C - S38°17'48"E 1105.01'
- D - S52°16'41"E 1341.79'
- E - S62°05'20"E 1498.31'
- F - S62°11'09"E 1906.71'
- G - S57°58'44"E 2056.68'
- H - S44°02'38"E 2139.58'
- I - S32°14'58"E 2139.27'
- J - S31°12'31"E 1813.90'
- K - S29°19'56"E 1671.30'
- L - S18°24'10"E 1636.70'

**SURFACE WATER APPLICATION MAP  
FOR**

**CITY OF EUGENE  
1820 ROOSEVELT BLVD  
EUGENE, OR. 97401**

541-682-4888


BY

**H. TIMOTHY FASSBENDER, PLS, CWRE**

99 E. BROADWAY SUITE 400  
EUGENE, OR. 97401

541-682-2704

APRIL 5, 2016

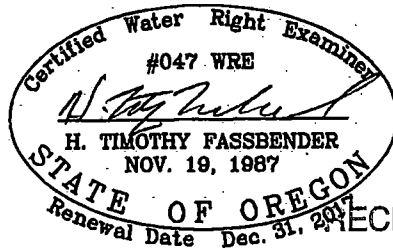

RECEIVED BY OWRD

NOV 03 2016

SALEM, OR

R-88313