


# Application for a Permit to Store Water in a Reservoir in the Name of Chris and Joan Horton

RECEIVED

MAY 23 2019

Polk County  
Section 4, Township 10 South, Range 5 West (W.M.)

OWRD

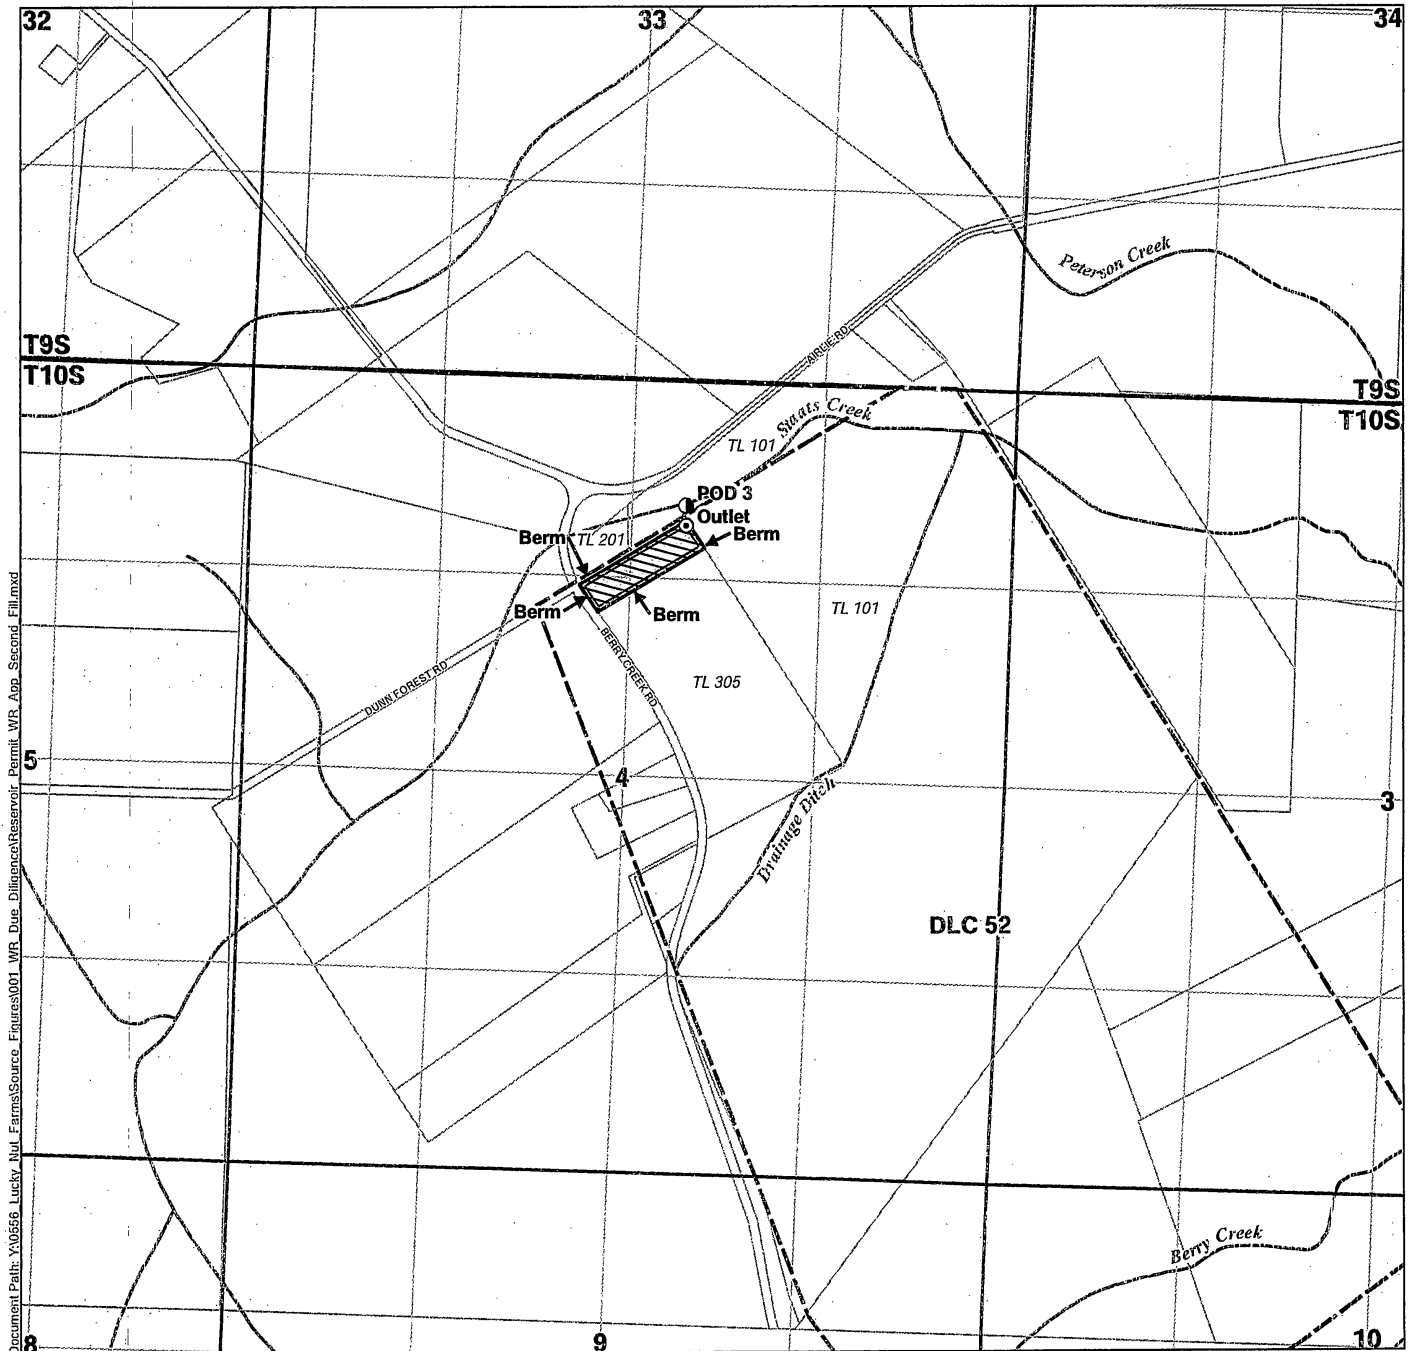

Document Path: Y:\0566 Lucky Hill Farms\Source Figures\001 WR Due Diligence\Reservoir Permit WR App Section 4 Fill.mxd

**LEGEND**

- Proposed Point of Diversion (POD)
- Outlet
- ▨ Proposed Reservoir/ Proposed Place of Use (POU)
- Conveyance Pipe
- Donation Land Claim (DLC)
- ⊕ Tax Lot
- ~ Watercourse

**DISCLAIMER**

This map was prepared for the purpose of identifying the location of a water right only and it is not intended to provide legal dimensions or location of property ownership lines.

**MAP NOTES**

Date: June 1, 2018  
Data Sources: OWRD, US BLM, USGS, ESRI


RECEIVED

JUL 02 2018

OWRD

**LOCATION DESCRIPTIONS**

**Center of Proposed Reservoir**  
Located 1,280 feet South and 2,555 feet West from the NE corner of Section 4, Township 10 South, Range 5 West (W.M.)  
**POD 3**  
Located 850 feet South and 2,280 feet West from the NE corner of Section 4, Township 10 South, Range 5 West (W.M.)

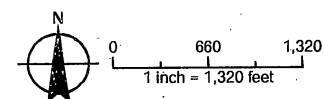

R-88774