
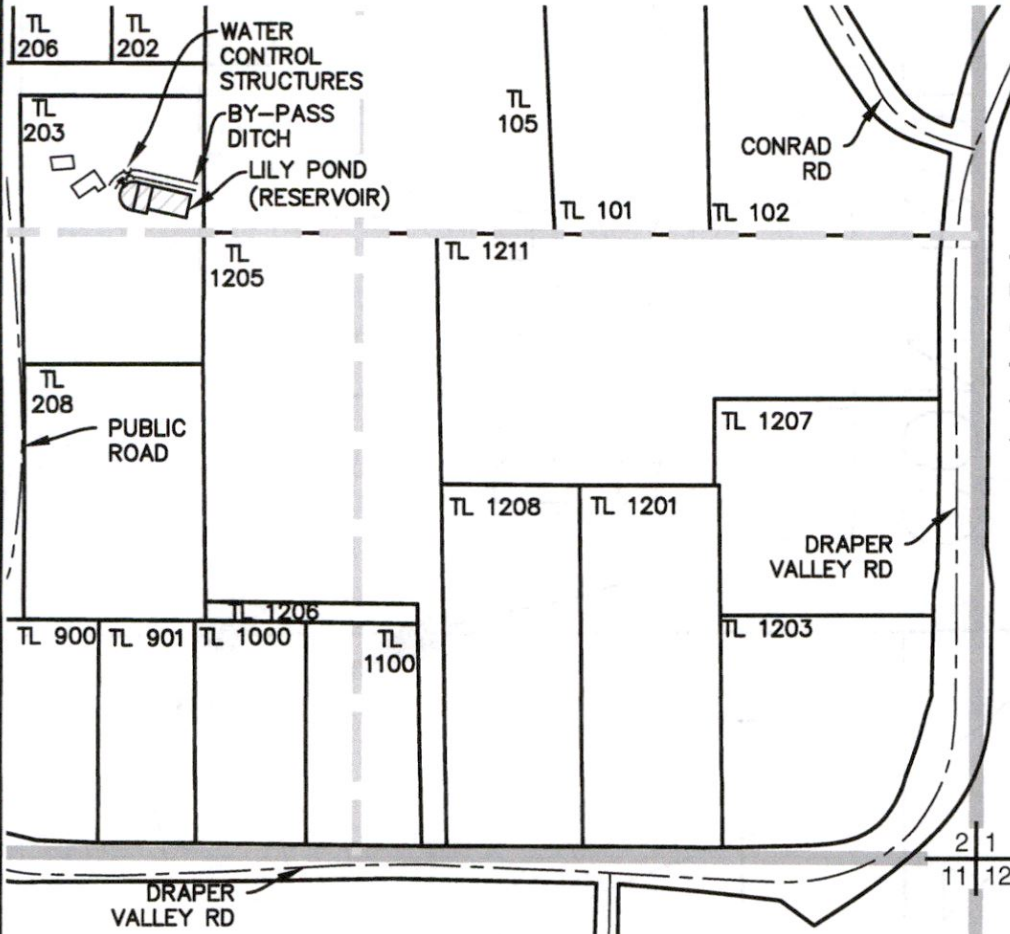


RECEIVED

JUL 11 2019

OWRD

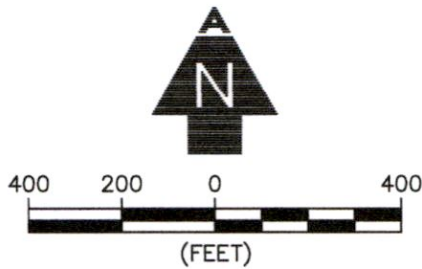

LEGEND

- SECTION LINE
- 1/4 1/4 LINE
- TAX LOT LINE
- C ROAD
- BY-PASS DITCH
- SECTION CORNER
- TAX LOT NUMBER
- PROPOSED AREA FOR LILY POND (RESERVOIR)
- BUILDINGS

DAM LOCATION

LILY POND (RESERVOIR): NW1/4 SE1/4, SECTION 2, T38S, R8W, W.M.; 1385' NORTH AND 1696' WEST FROM SOUTHEAST CORNER, SECTION 2.

NOTES

1. THE PURPOSE OF THIS MAP IS TO IDENTIFY THE LOCATION OF THE WATER RIGHT ONLY, AND IS NOT INTENDED TO PROVIDE DIMENSIONS OR LOCATION OF PROPERTY LINES.
2. FOR TAX LOT INFORMATION, SEE TAX MAPS INCLUDED WITH THIS APPLICATION.

**AL ADKINS** ENGINEERING & SURVEYING o / 541.884.4666 w / AdkinsEngineering.com  
 1435 ESPLANADE AVENUE, KLAMATH FALLS, OR 97601  
 SERVING S. OREGON & N. CALIFORNIA



**APPLICATION FOR A PERMIT TO STORE WATER IN A RESERVOIR**  
 FOR  
 JUDI SCHARNS  
 T38S, R8E, SEC. 2, WM  
 JOSEPHINE COUNTY, OREGON

R-88718

RECEIVED

JUL 11 2019

OWRD

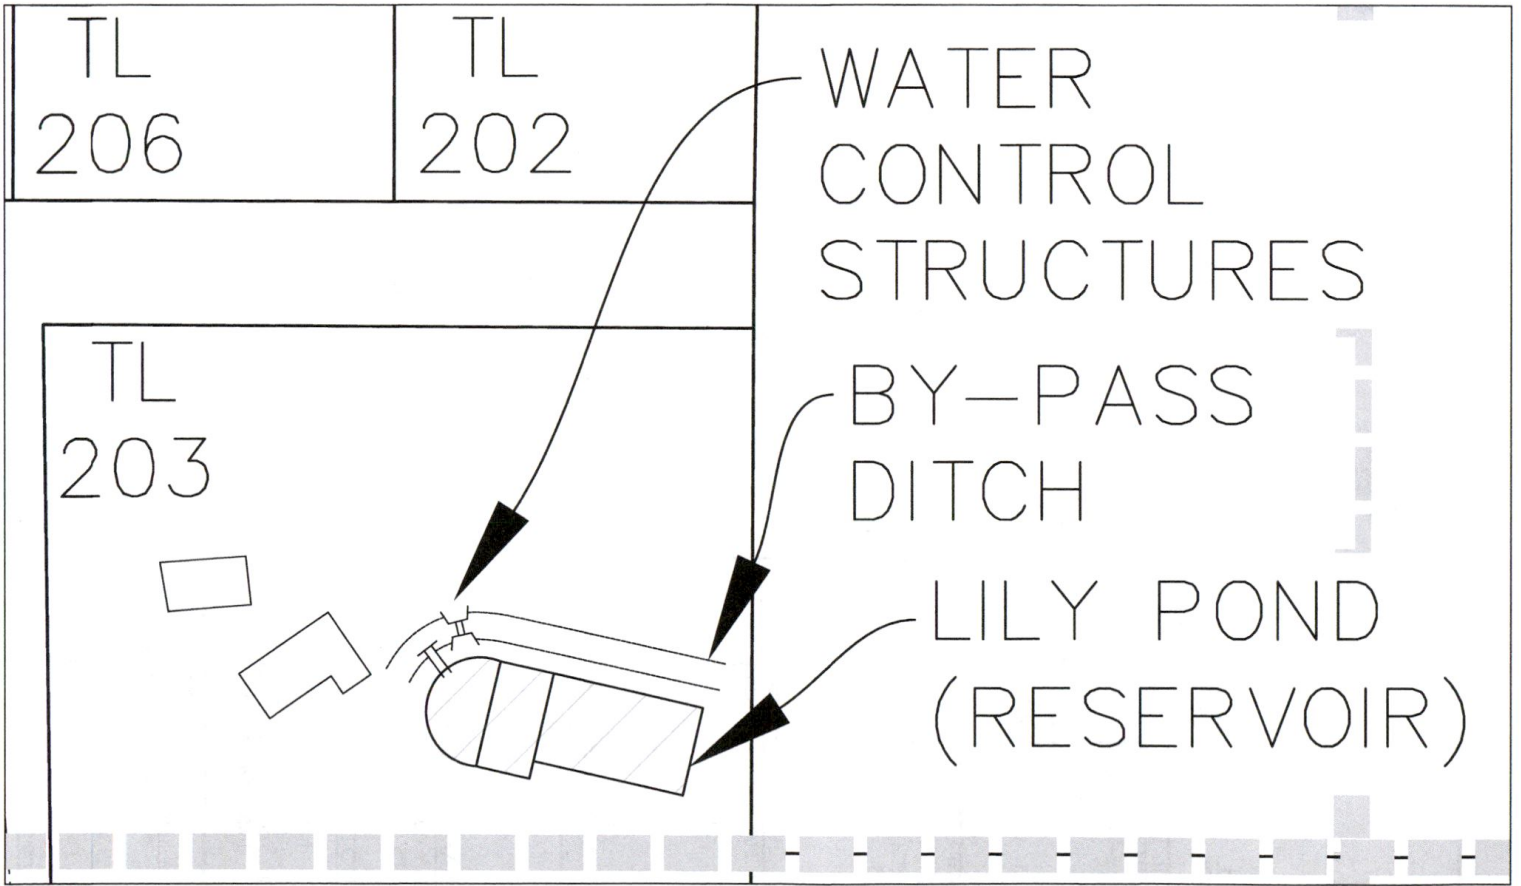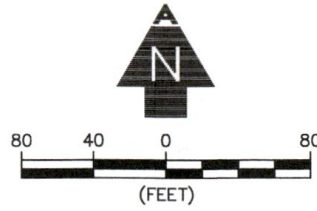

R-88718

BOOK 18

SE 1/4 SEC 2 T38S R8W W.M.  
JOSEPHINE COUNTY


WORK COPY

38 8 2 D

1" = 200'

This map was prepared for  
assessment purpose only.


SEE MAP 38 8 2

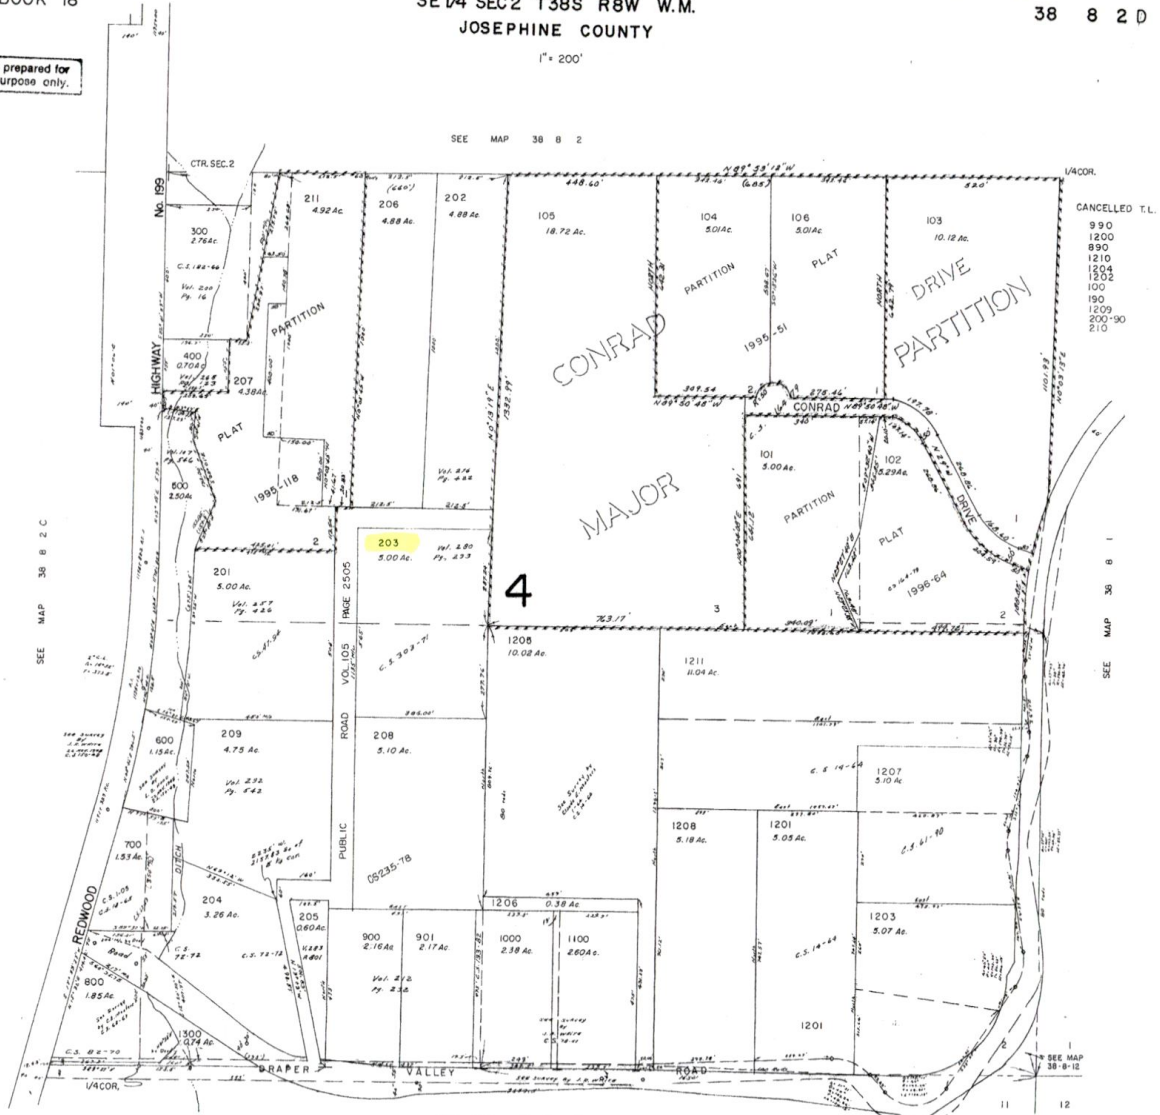

SEE MAP 38 8 11

38 8 2 D

WORK COPY

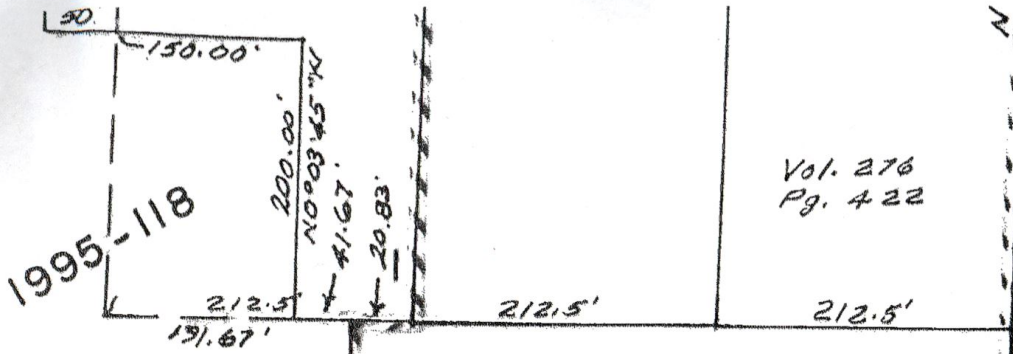

Vol. 276  
Pg. 422

1995-118



203  
5.00 Ac. Vol. 280  
Pg. 293

1c.  
1. 257  
1. 426

PAGE 2505

4

C.S. 47-94

VOL. 105  
1135' MIL

C. S. 303-71

1205  
10.02 Ac.

508'

565'

277.76'

386.00'

287.24'

