



# Davis Reservoir

## 4 South 12 East Section 19

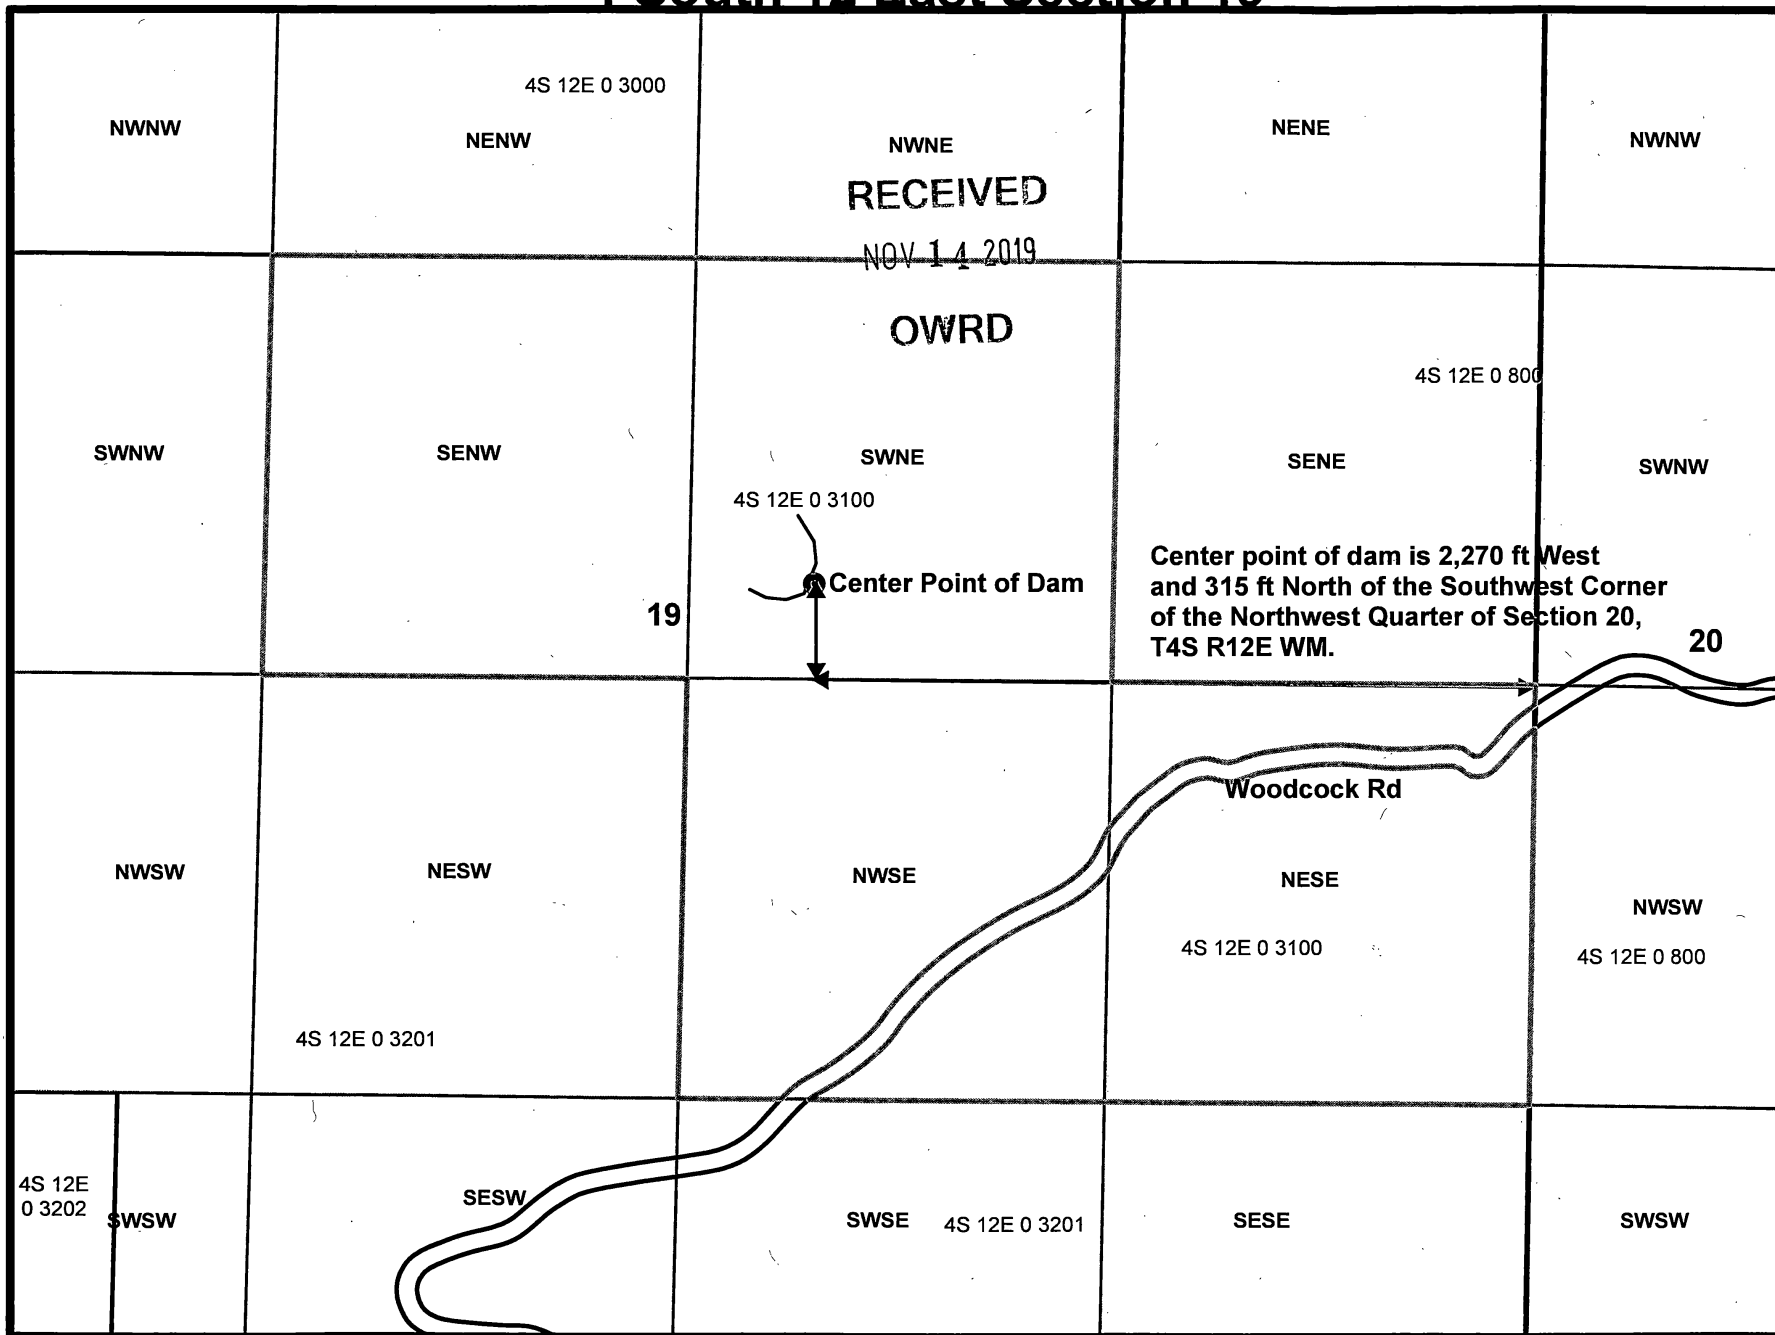

Blue Border is Tax Lot 3100

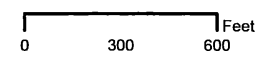

2-2270