



# Herbert Farms Inundation Map

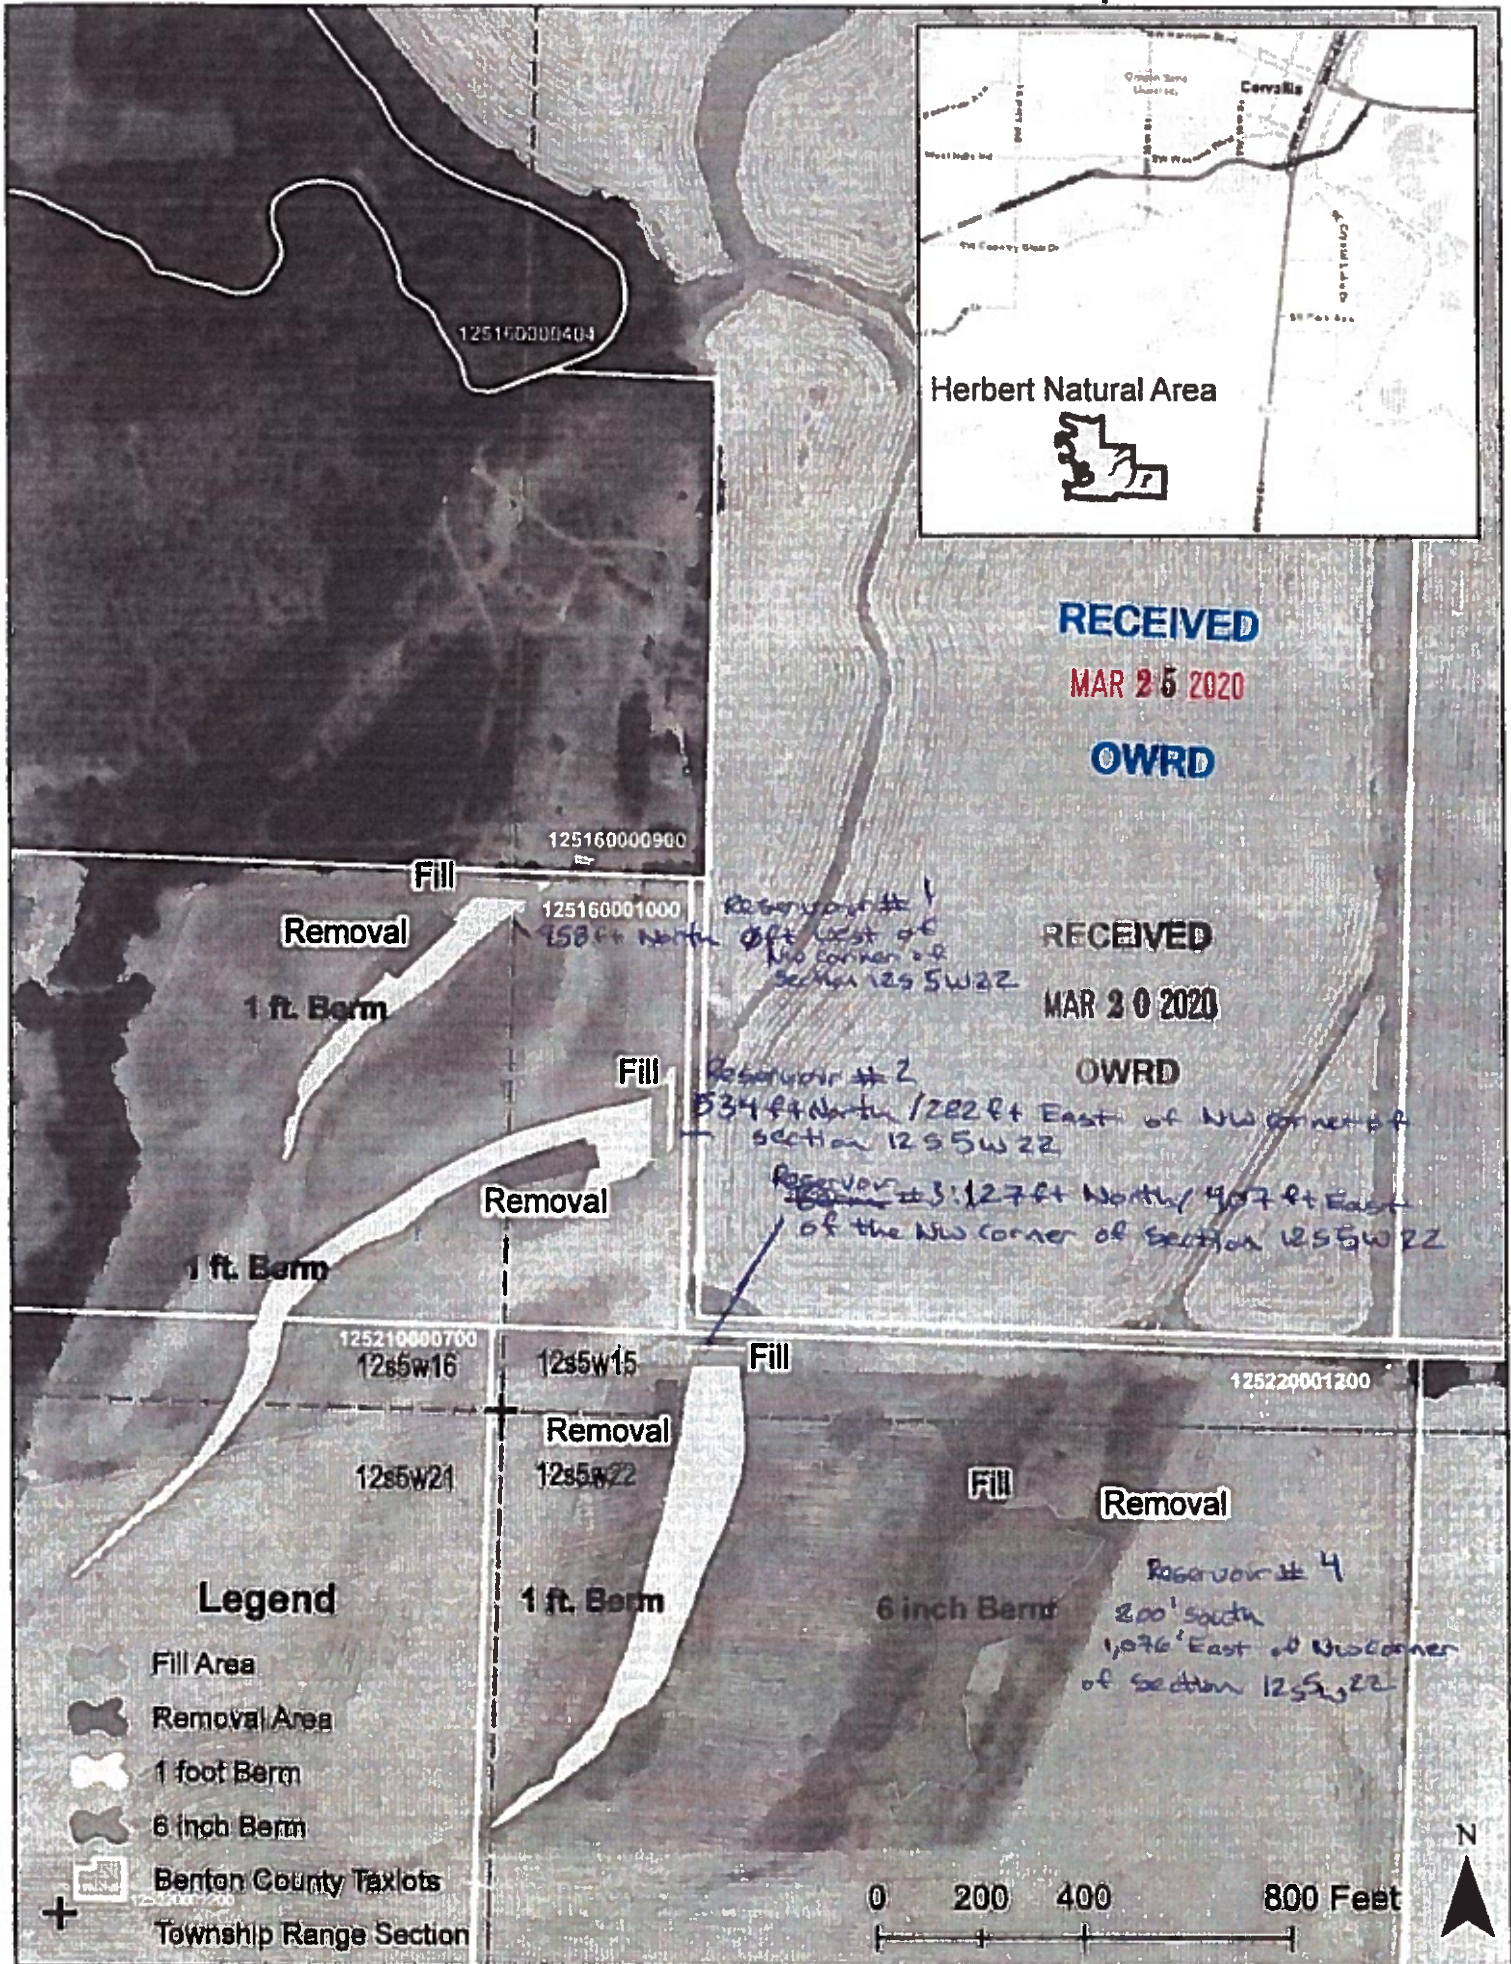

# Herbert Farms Inundation Map

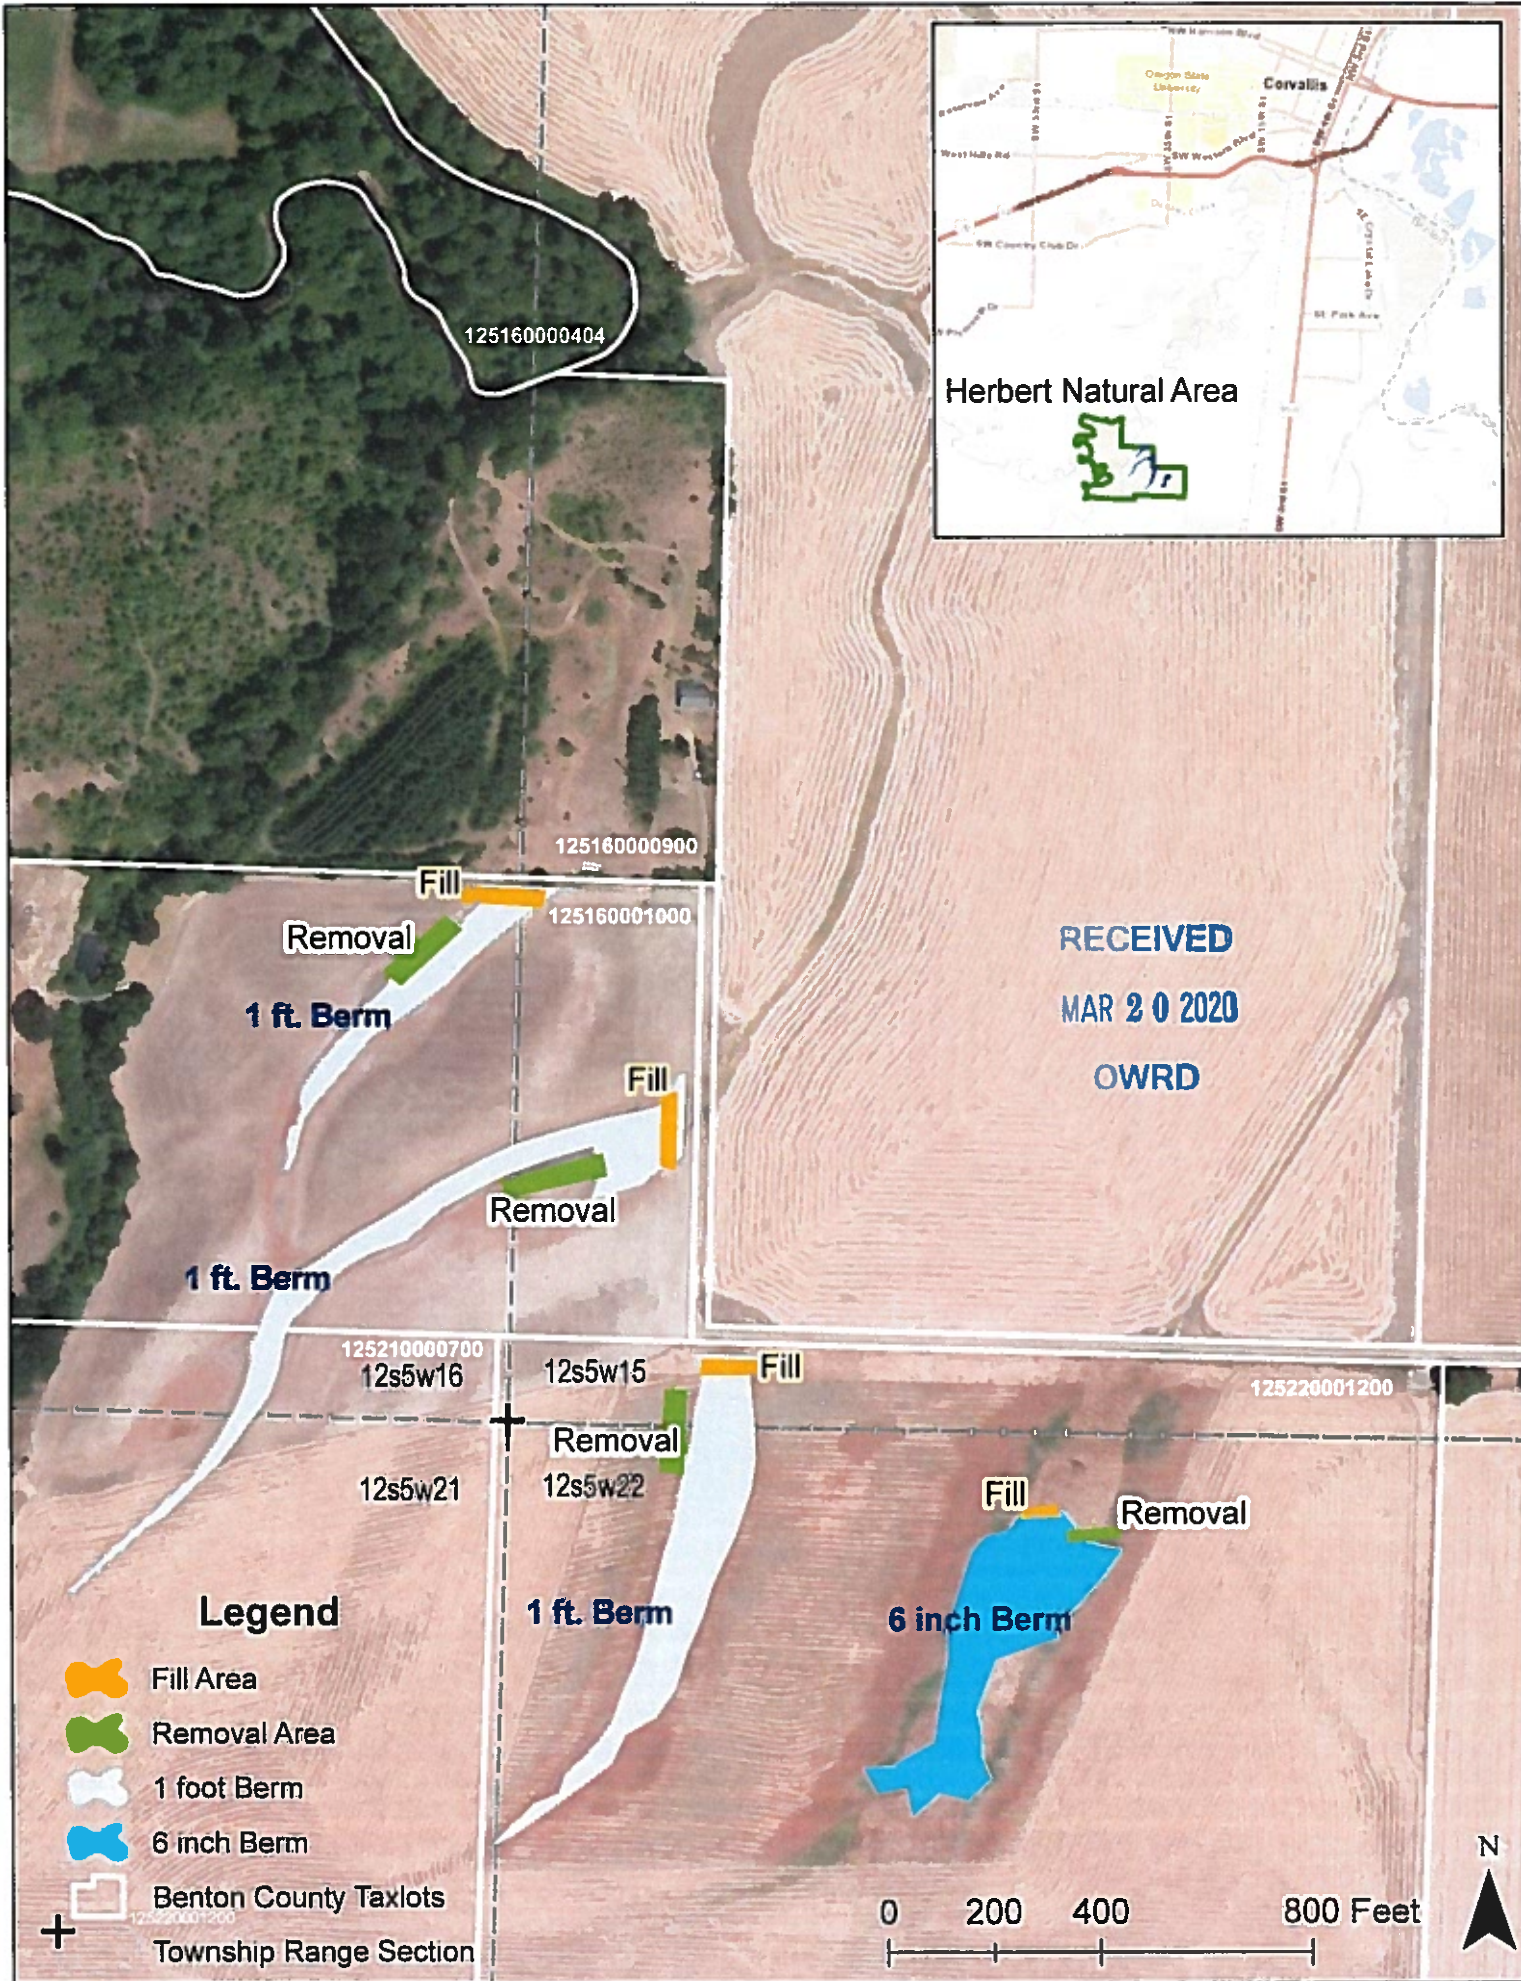


THIS MAP WAS PREPARED FOR ASSESSMENT PURPOSE ONLY

SECTION 16 T.12S. R.5W. W.M.  
BENTON COUNTY  
1" = 400'



12516

REV 12-20-2010  
CANCELLED  
400 THRU 403  
500  
701  
800

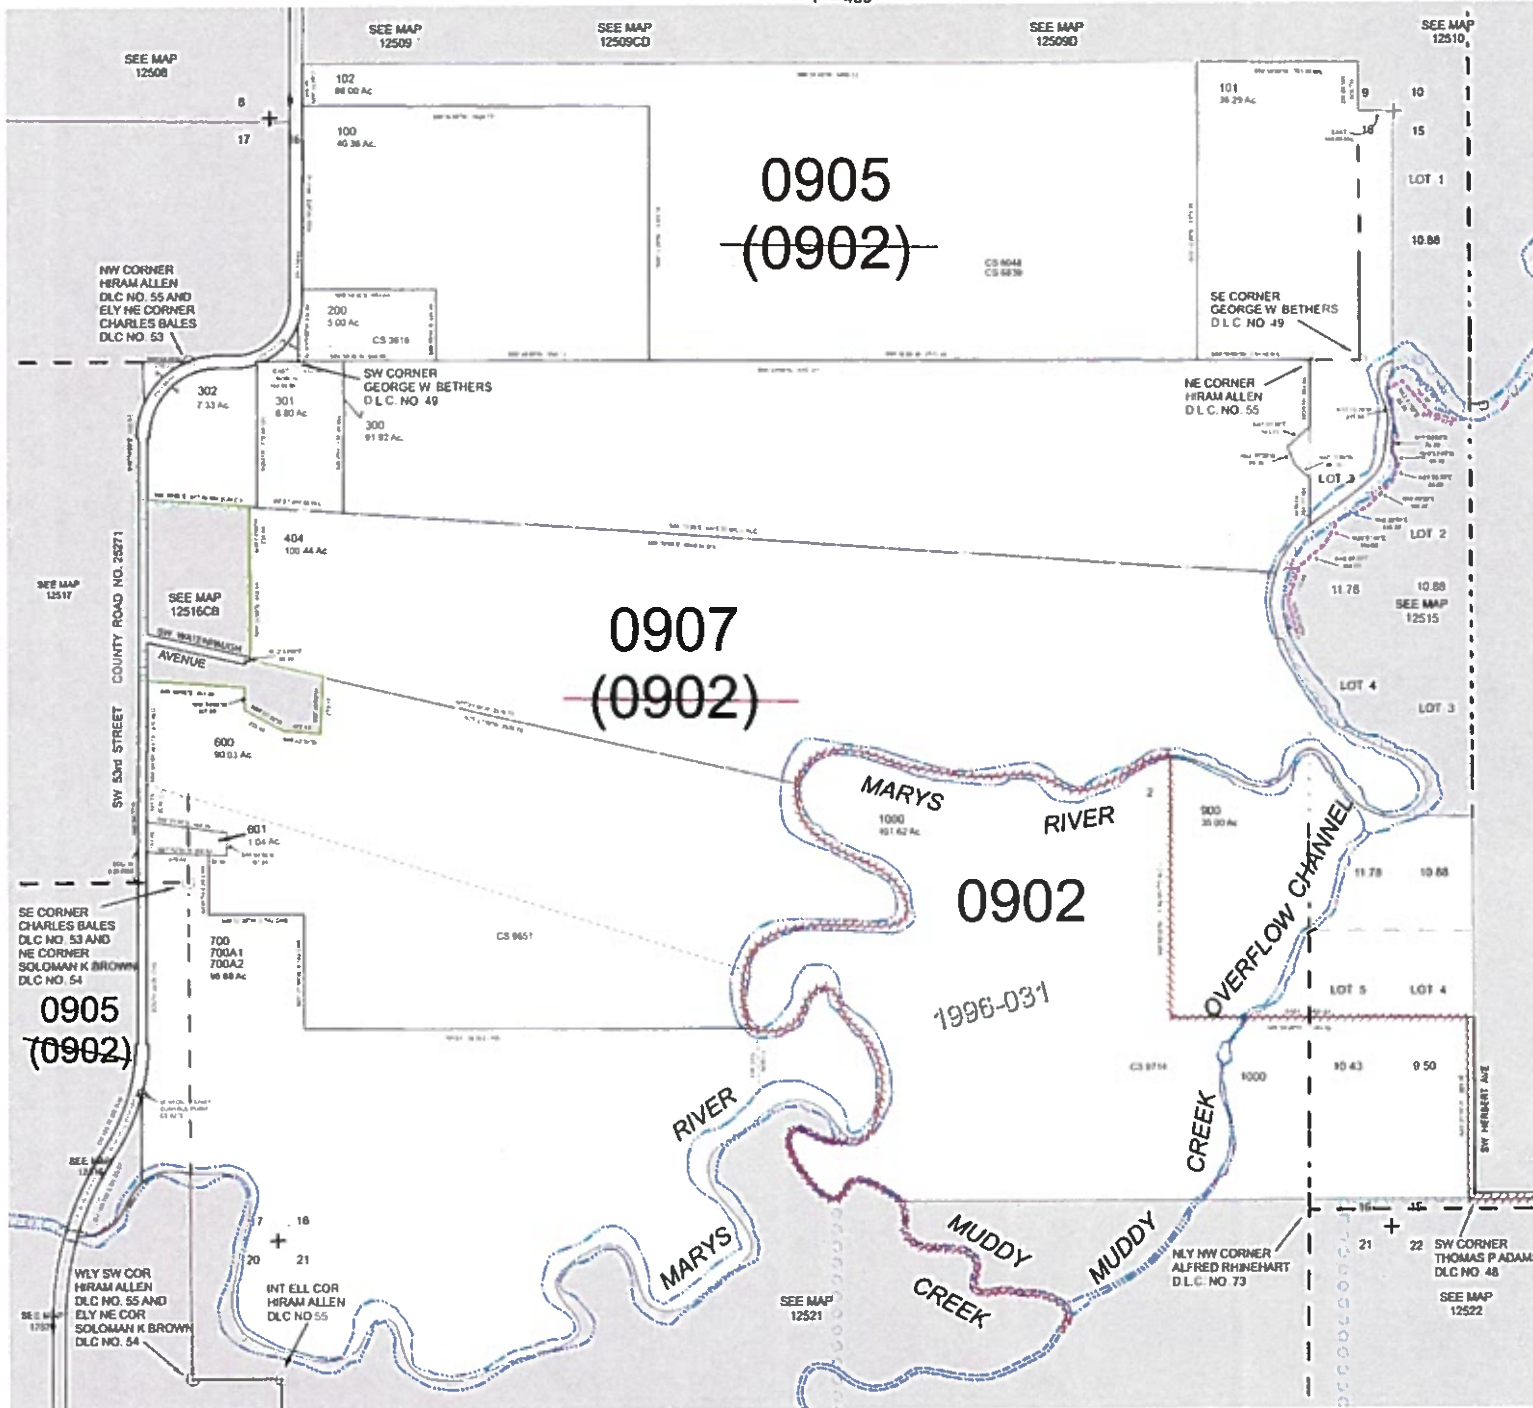

0905  
~~(0902)~~

0907  
~~(0902)~~

0902

0905  
~~(0902)~~


RECEIVED  
MAR 2 0 2020  
OWRD

RECEIVED  
SEP 1 9 2019  
OWRD

12516

9-02)  
9-07

RECEIVED  
MAR 20 2020  
OWRD

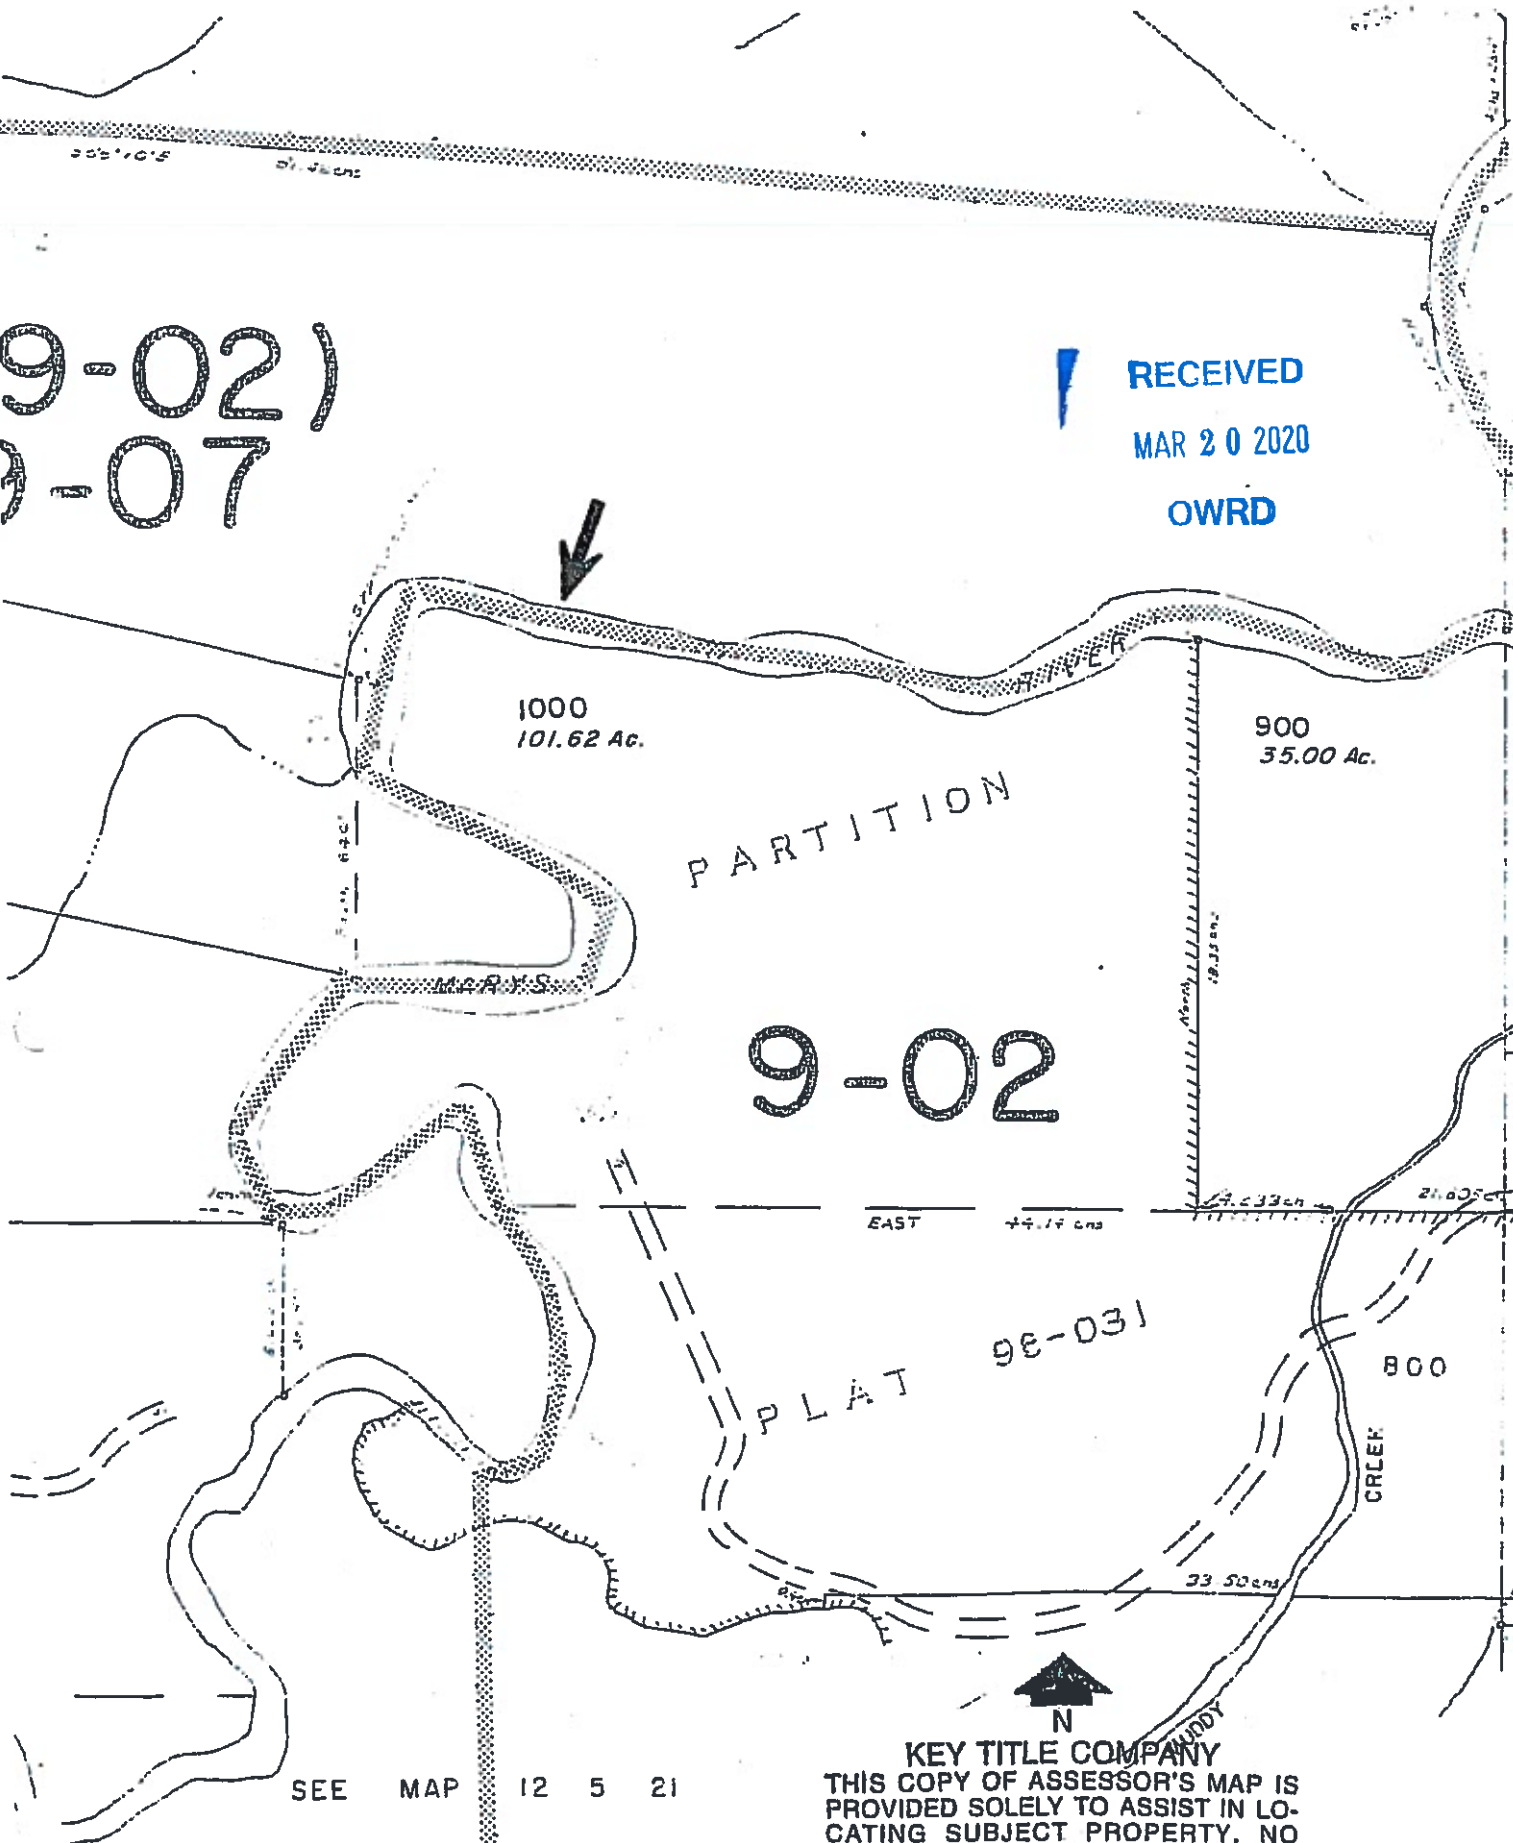

9-02

SEE MAP 12 5 21

KEY TITLE COMPANY  
 THIS COPY OF ASSESSOR'S MAP IS PROVIDED SOLELY TO ASSIST IN LOCATING SUBJECT PROPERTY. NO LIABILITY IS ASSUMED BY KEY FOR DISCREPANCIES IN THIS MAP AS OUTLINED AND THE ACCOMPANYING LEGAL DESCRIPTION.


5W. W.M.

NTY

12 5 21  
REV. 03-19-97  
CANC.

301  
503  
100

00  
76.03 Ac.

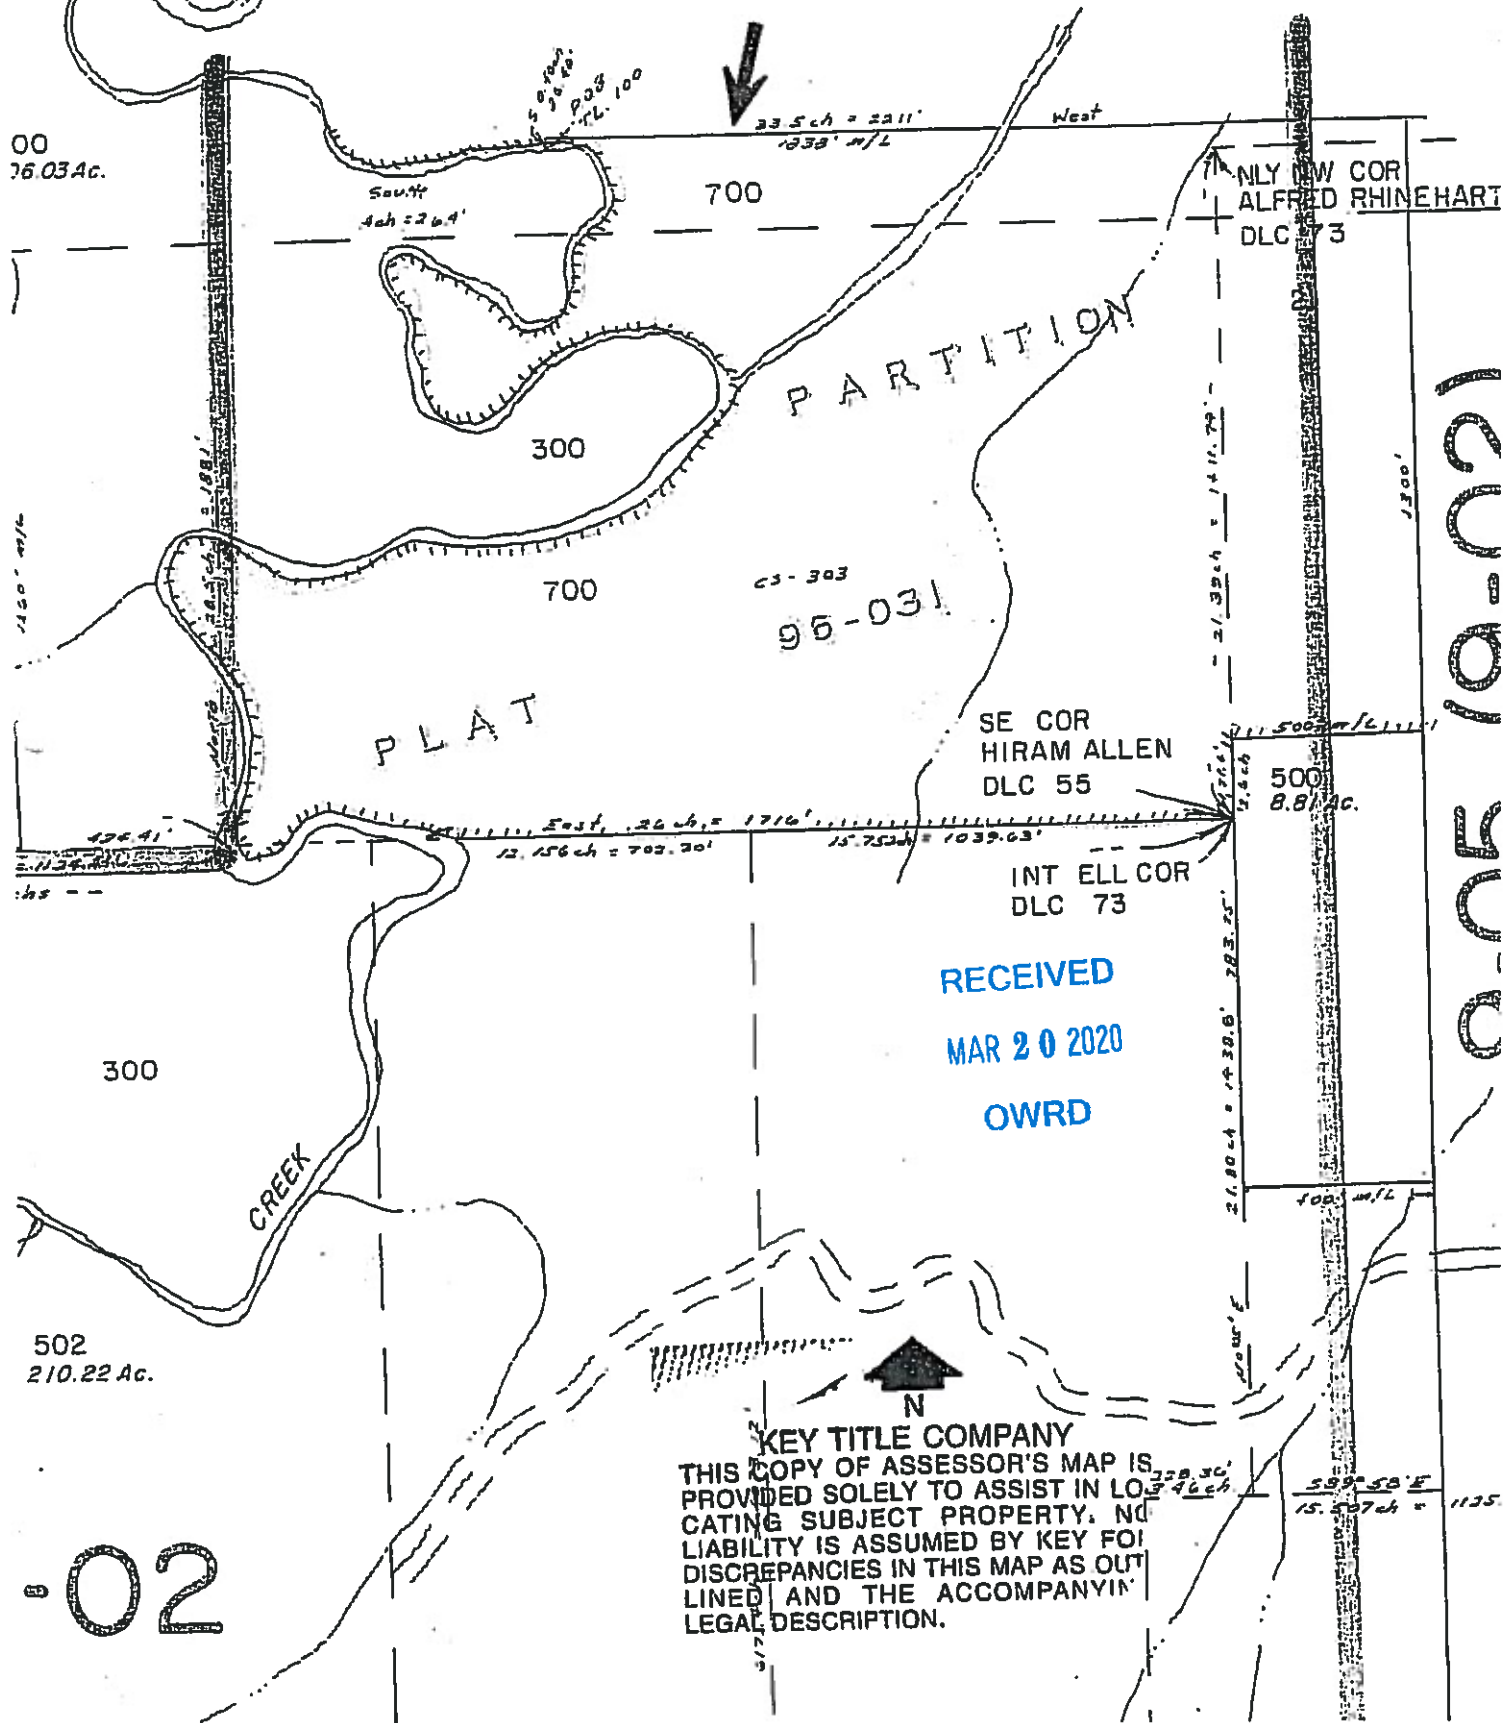

NLY NW COR  
ALFRED RHINEHART  
DLC 73

PARTITION

PLAT

SE COR  
HIRAM ALLEN  
DLC 55

INT ELL COR  
DLC 73

RECEIVED  
MAR 20 2020  
OWRD

KEY TITLE COMPANY  
THIS COPY OF ASSESSOR'S MAP IS  
PROVIDED SOLELY TO ASSIST IN LOCATING SUBJECT PROPERTY. NO  
LIABILITY IS ASSUMED BY KEY FOR DISCREPANCIES IN THIS MAP AS OUTLINED AND THE ACCOMPANYING LEGAL DESCRIPTION.

300

502  
210.22 Ac.

02

100' E

100' W/L


15.507 ch = 1135'

15.507 ch = 1135'



**KEY TITLE COMPANY**  
 THIS COPY OF ASSESSOR'S MAP IS PROVIDED SOLELY TO ASSIST IN LOCATING SUBJECT PROPERTY. NO LIABILITY IS ASSUMED BY KEY FOR DISCREPANCIES IN THIS MAP AS OUTLINED AND THE ACCOMPANYING LEGAL DESCRIPTION. SEE MAP 12

**SEC**

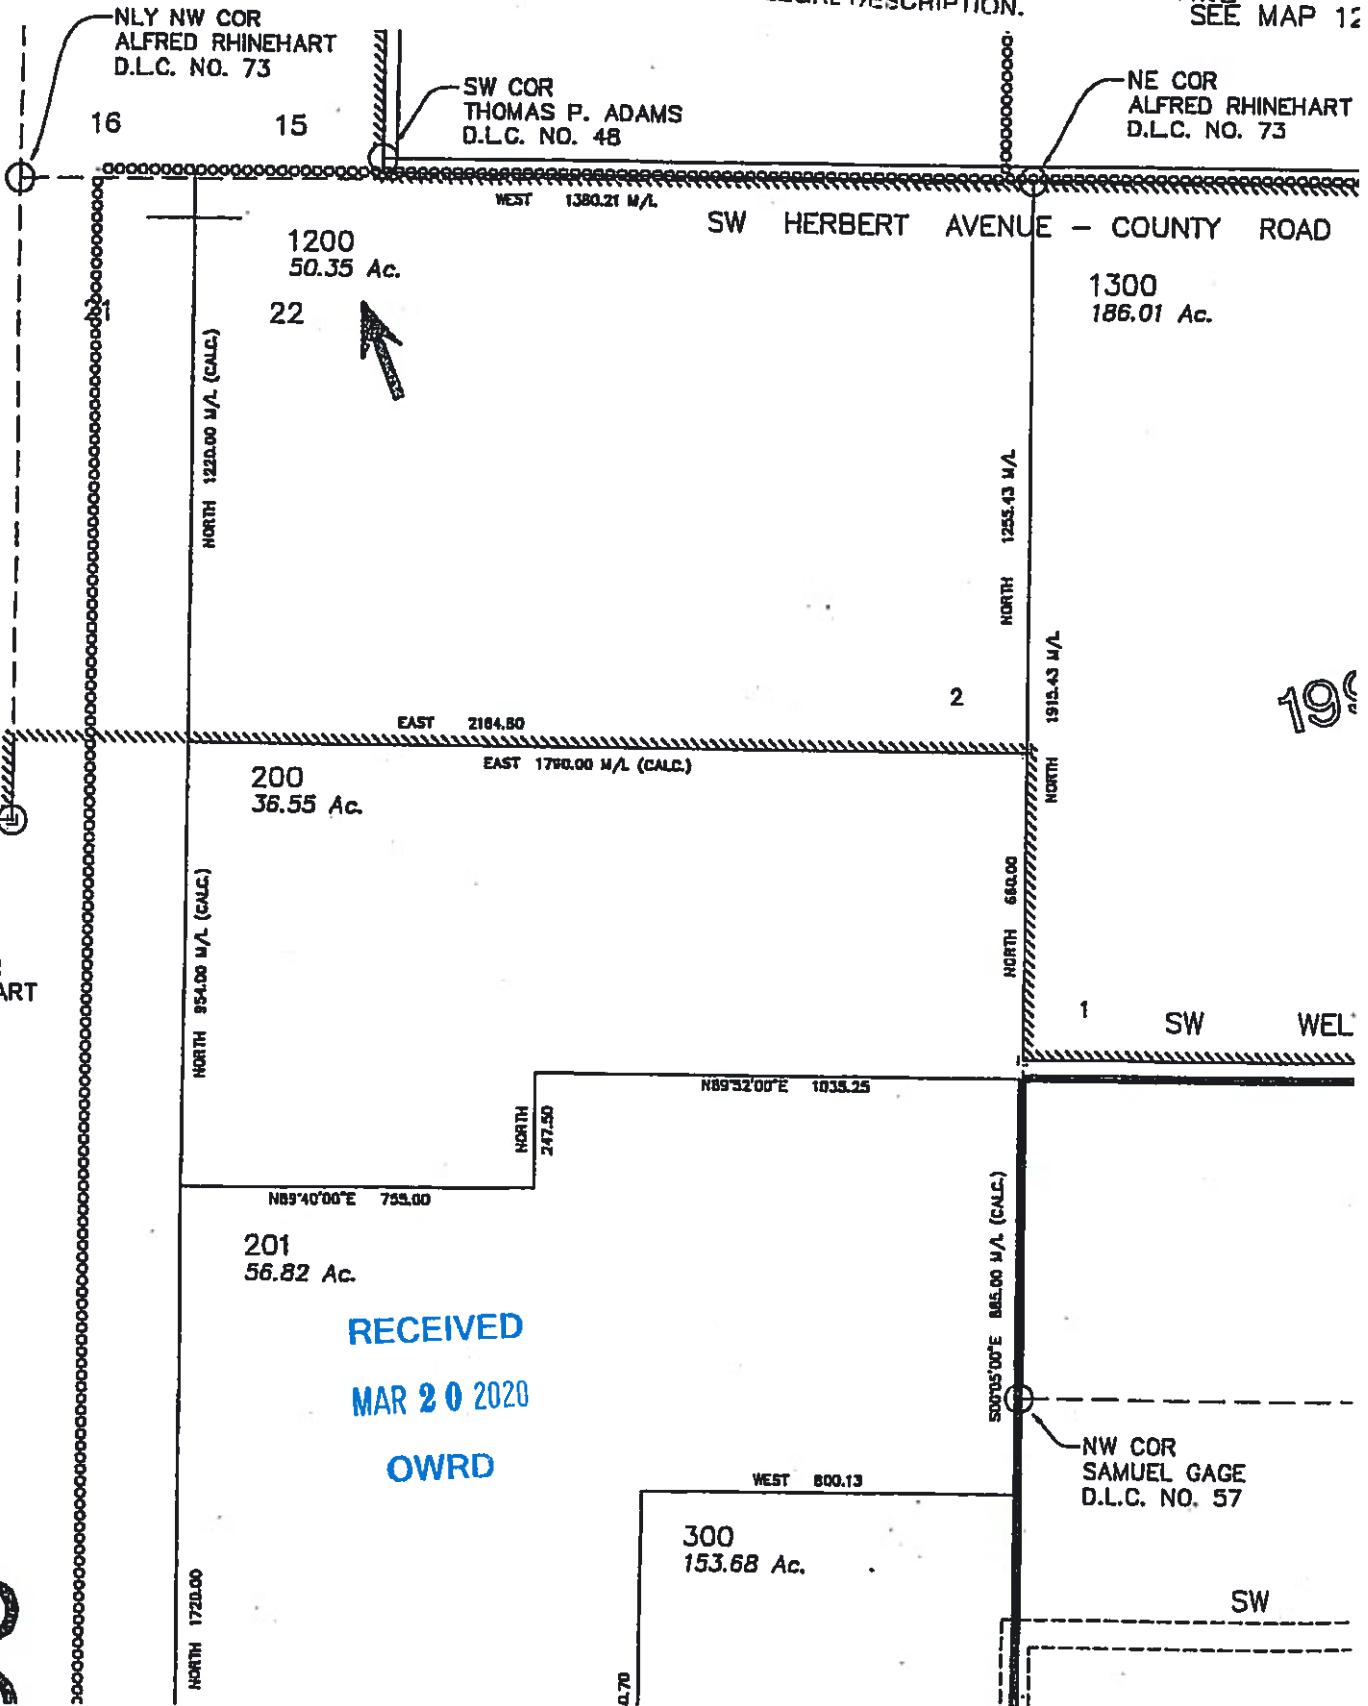

COR AM ALLEN  
 D.C. NO. 55  
 ELL CORNER  
 RED RHINEHART  
 D.C. NO. 73

RECEIVED  
 MAR 20 2020  
 OWRD

SEE MAP 12 5 21

30