



# Herbert Farms Inundation Map

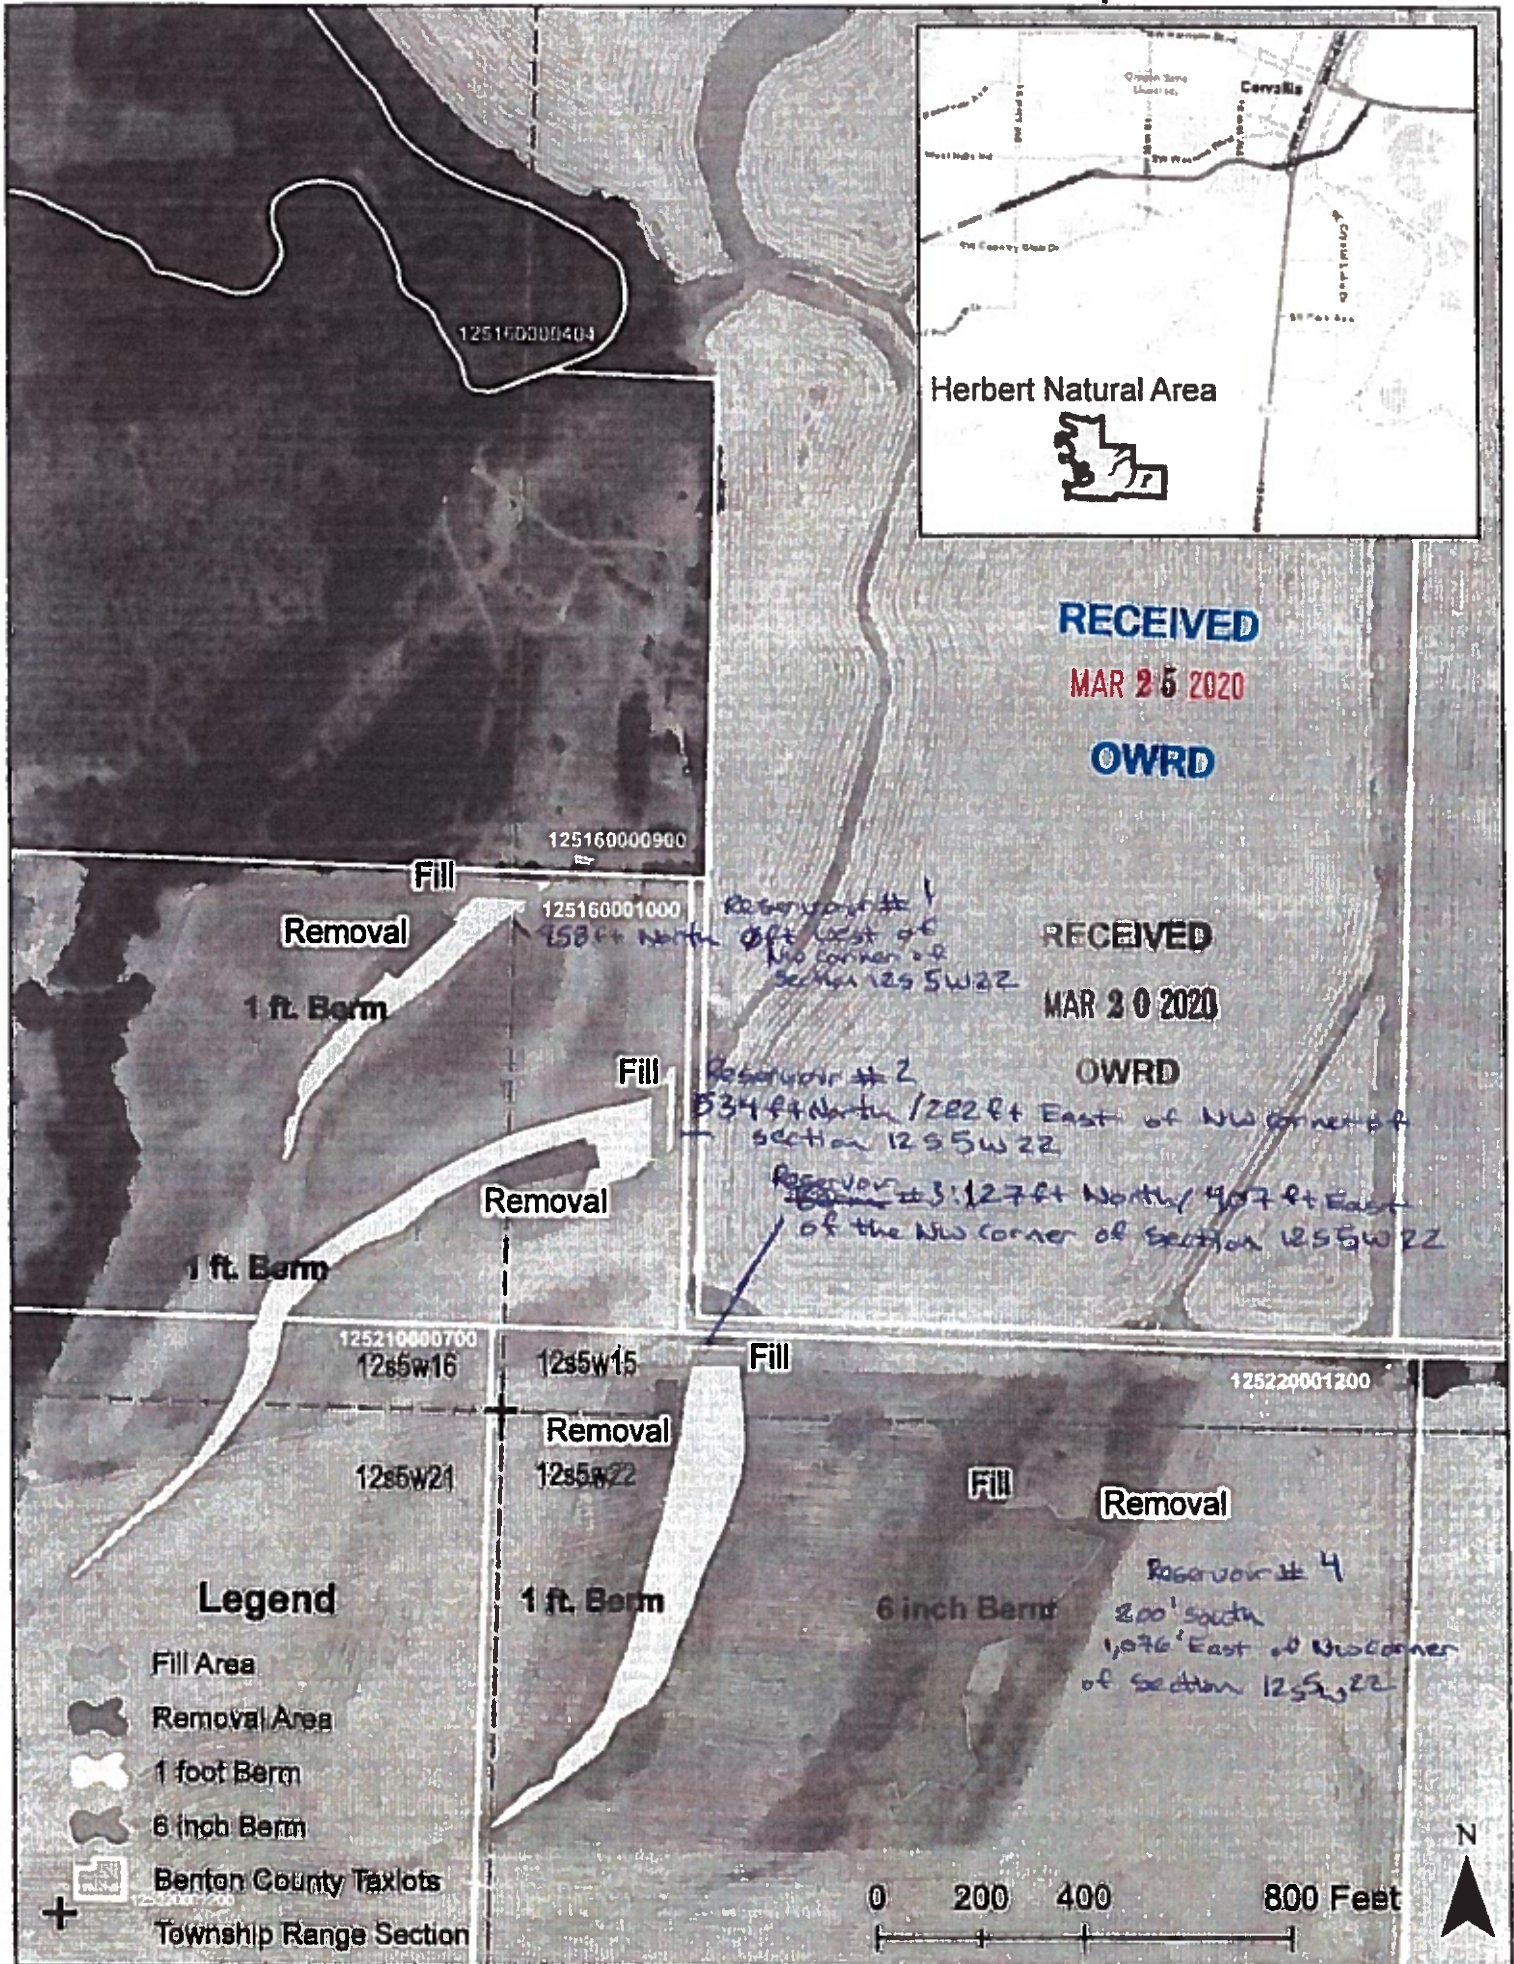

# Herbert Farms Inundation Map

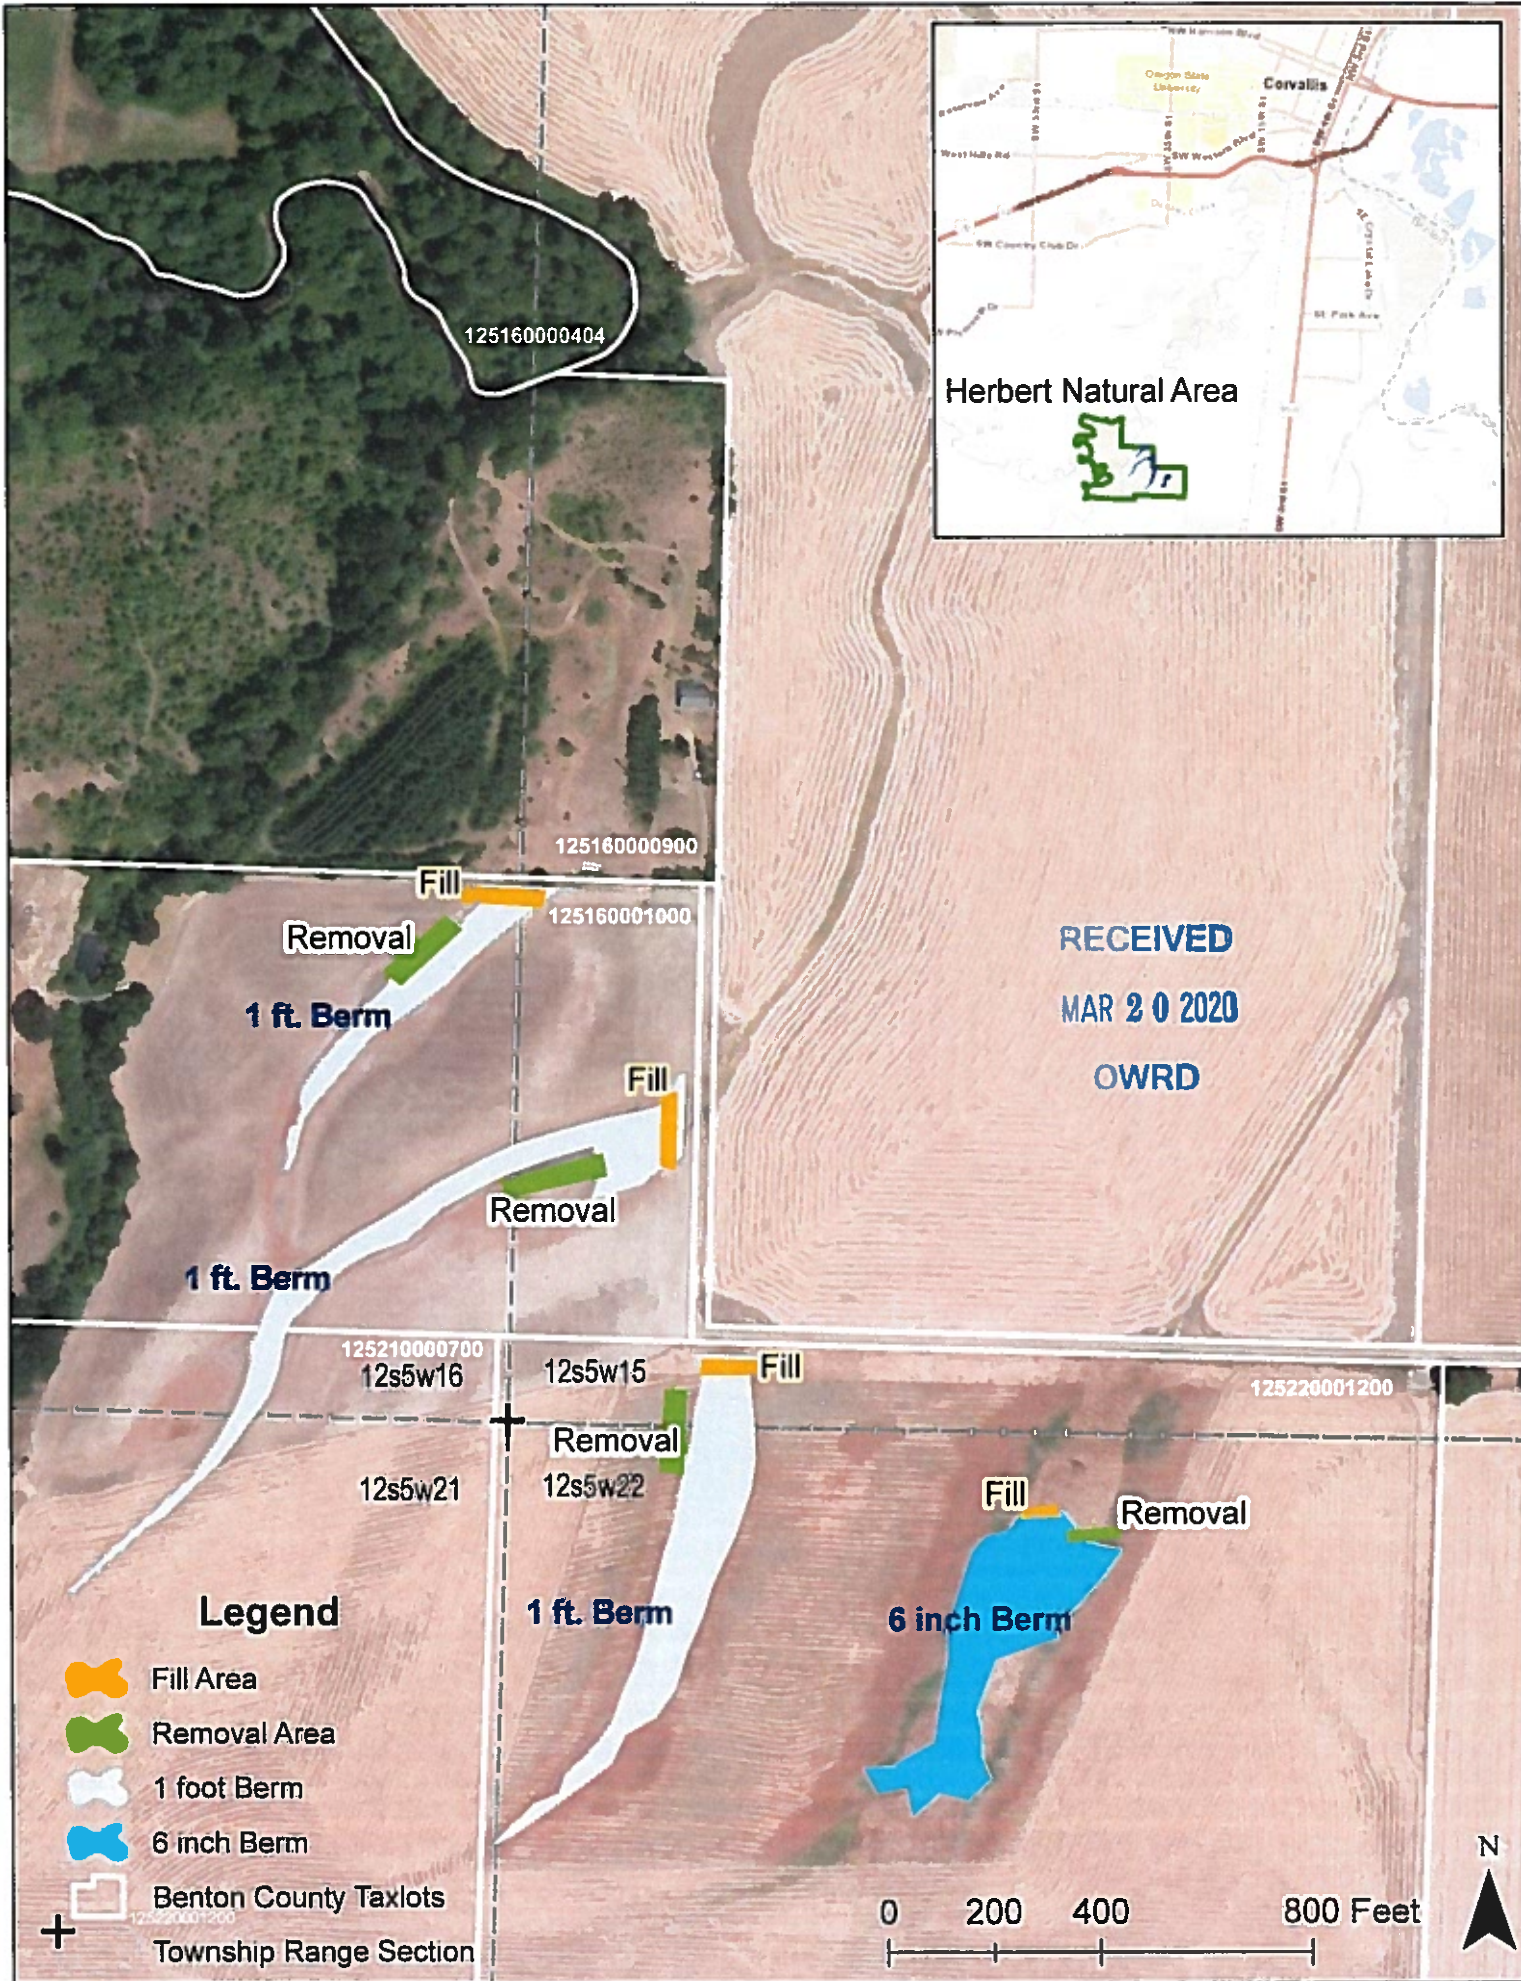


THIS MAP WAS PREPARED FOR  
ASSESSMENT PURPOSE ONLY

SECTION 16 T.12S. R.5W. W.M.  
BENTON COUNTY  
1" = 400'

0 200 400 800 Feet

12516

REV 12-20-2010  
CANCELLED  
400 THRU 403  
500  
701  
800

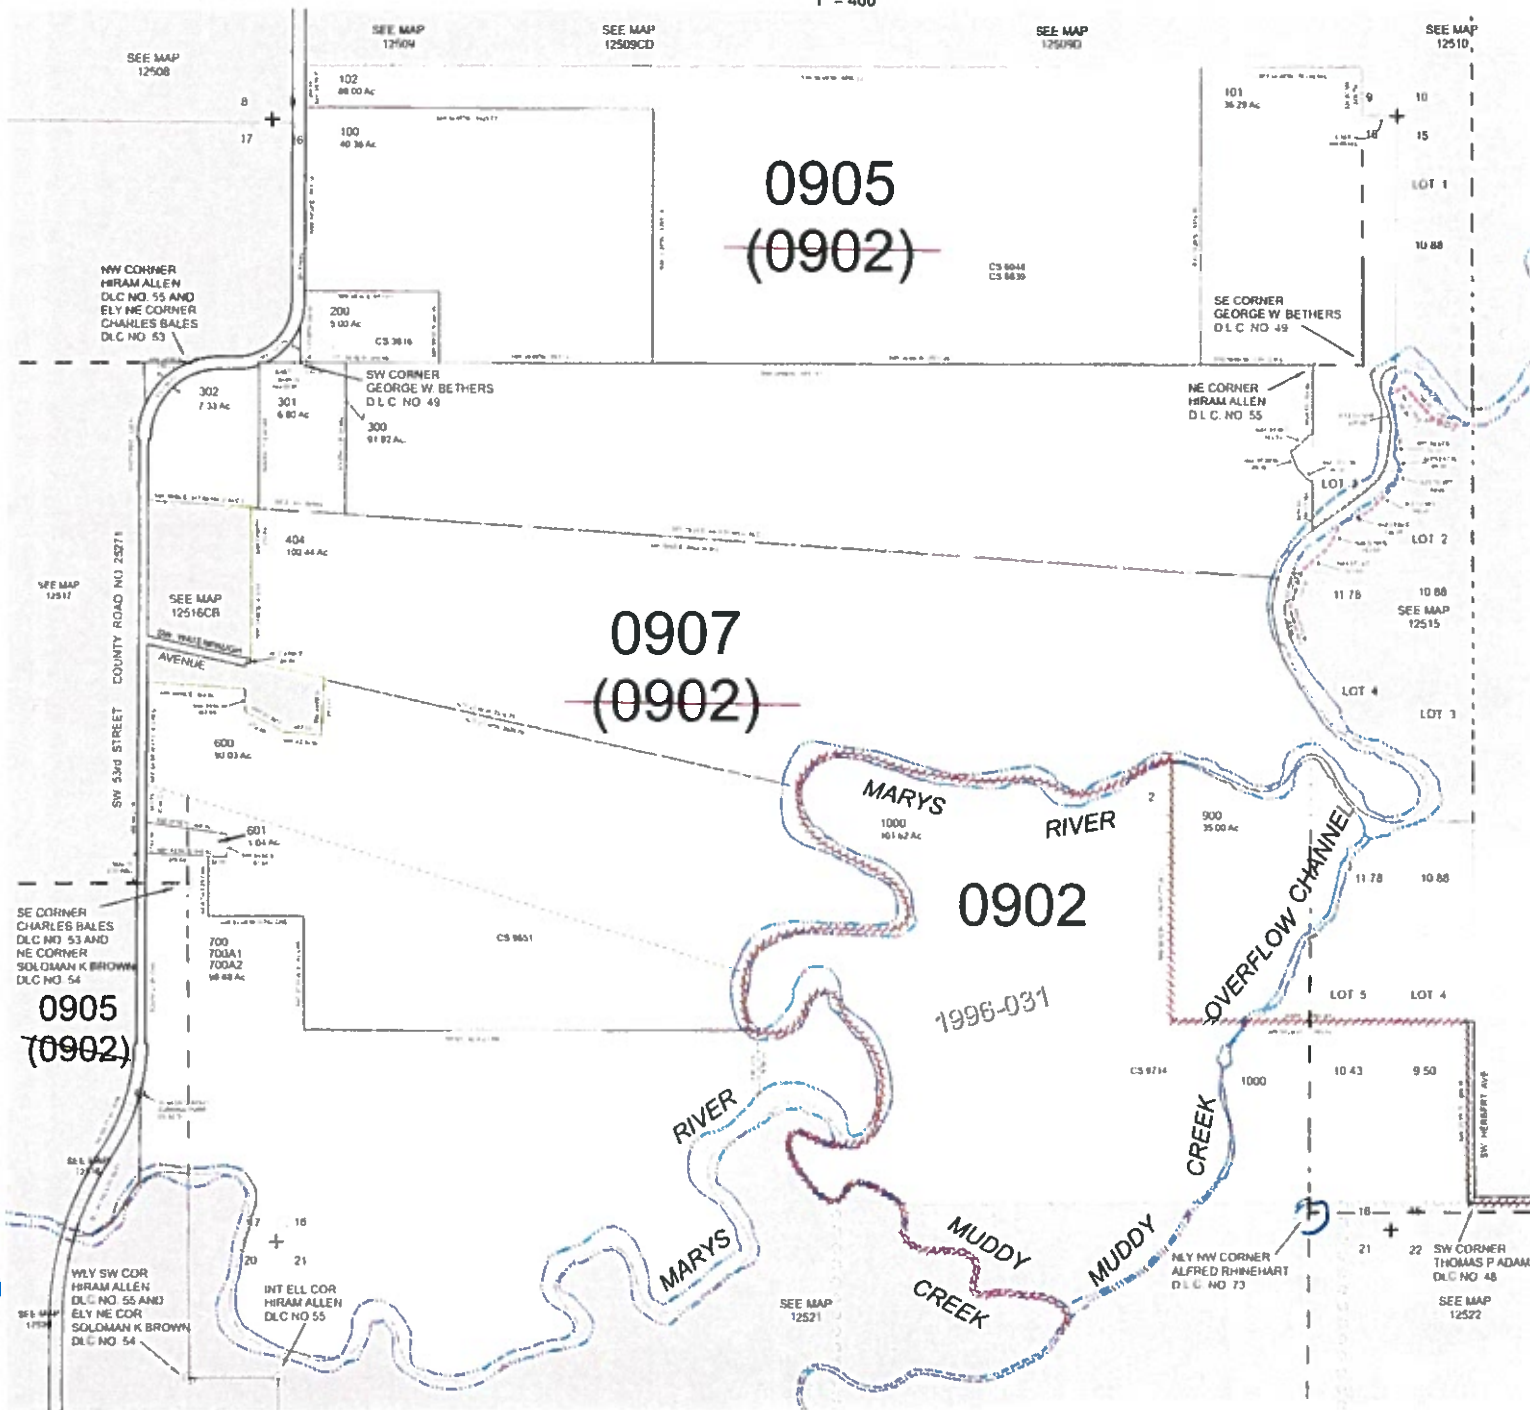

RECEIVED  
MAR 20 2020  
OWRD

RECEIVED  
SEP 19 2019  
OWRD

12516