

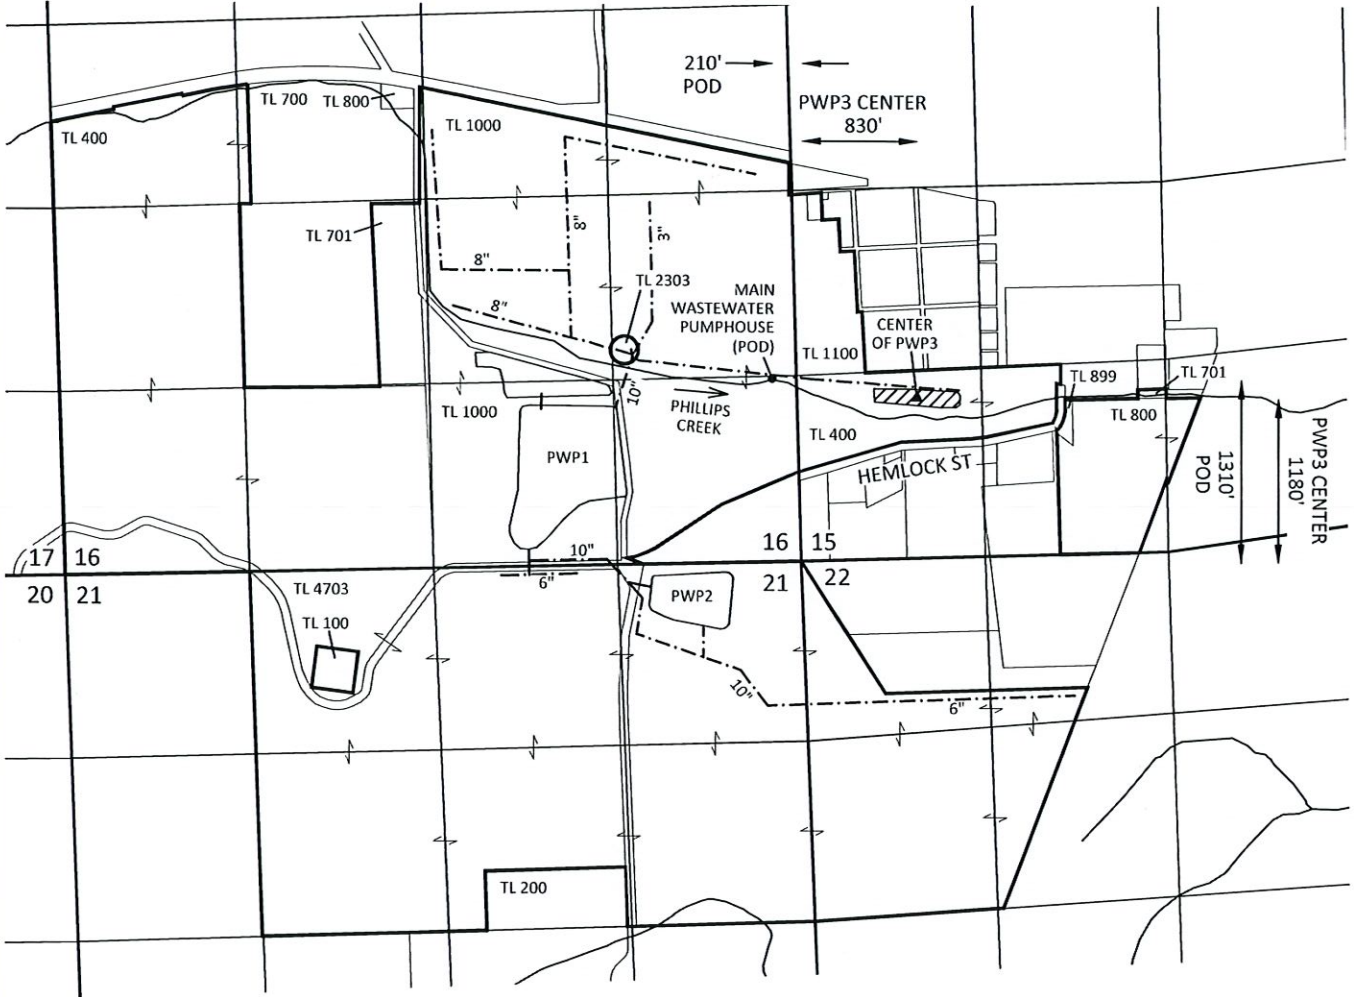
RECEIVED

JUN 22 2021

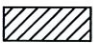


 
OWRD

Sections 15, 16, 21, & 22, T1N, R39E, W.M.,
Union County, Oregon

PWP3 ALTERNATE RESERVOIR APPLICATION
Boise Cascade Wood Products L.L.C.



EXPLANATION

-  PWP3 PLACE OF STORAGE
-  POINT OF DIVERSION (POD)
-  CENTER OF PWP3
-  PIPE



June 10, 2021

This map is not intended to provide legal
dimensions or locations of property
ownership lines

Figure 1

SKOOKUM
WATER ASSOCIATES INC

1626 VICTORIAN WAY
EUGENE, OR 97401
(503) 319-8926

KPFF NO. 1700014.59