
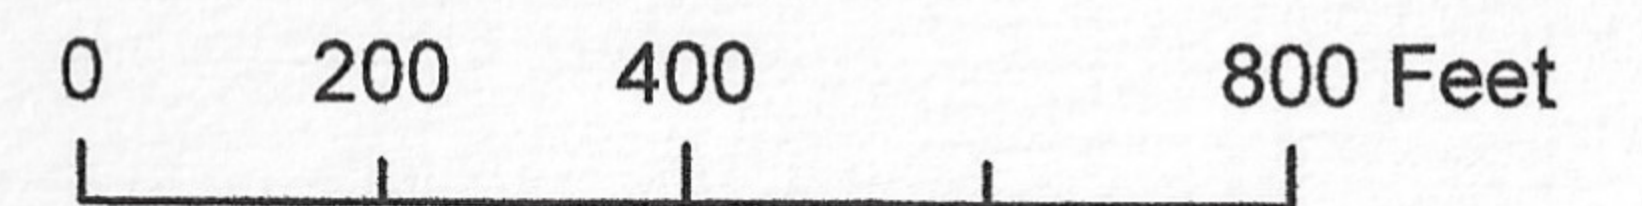


# Alternate Reservoir Application - Dietrich

Township 7S, Range 1W

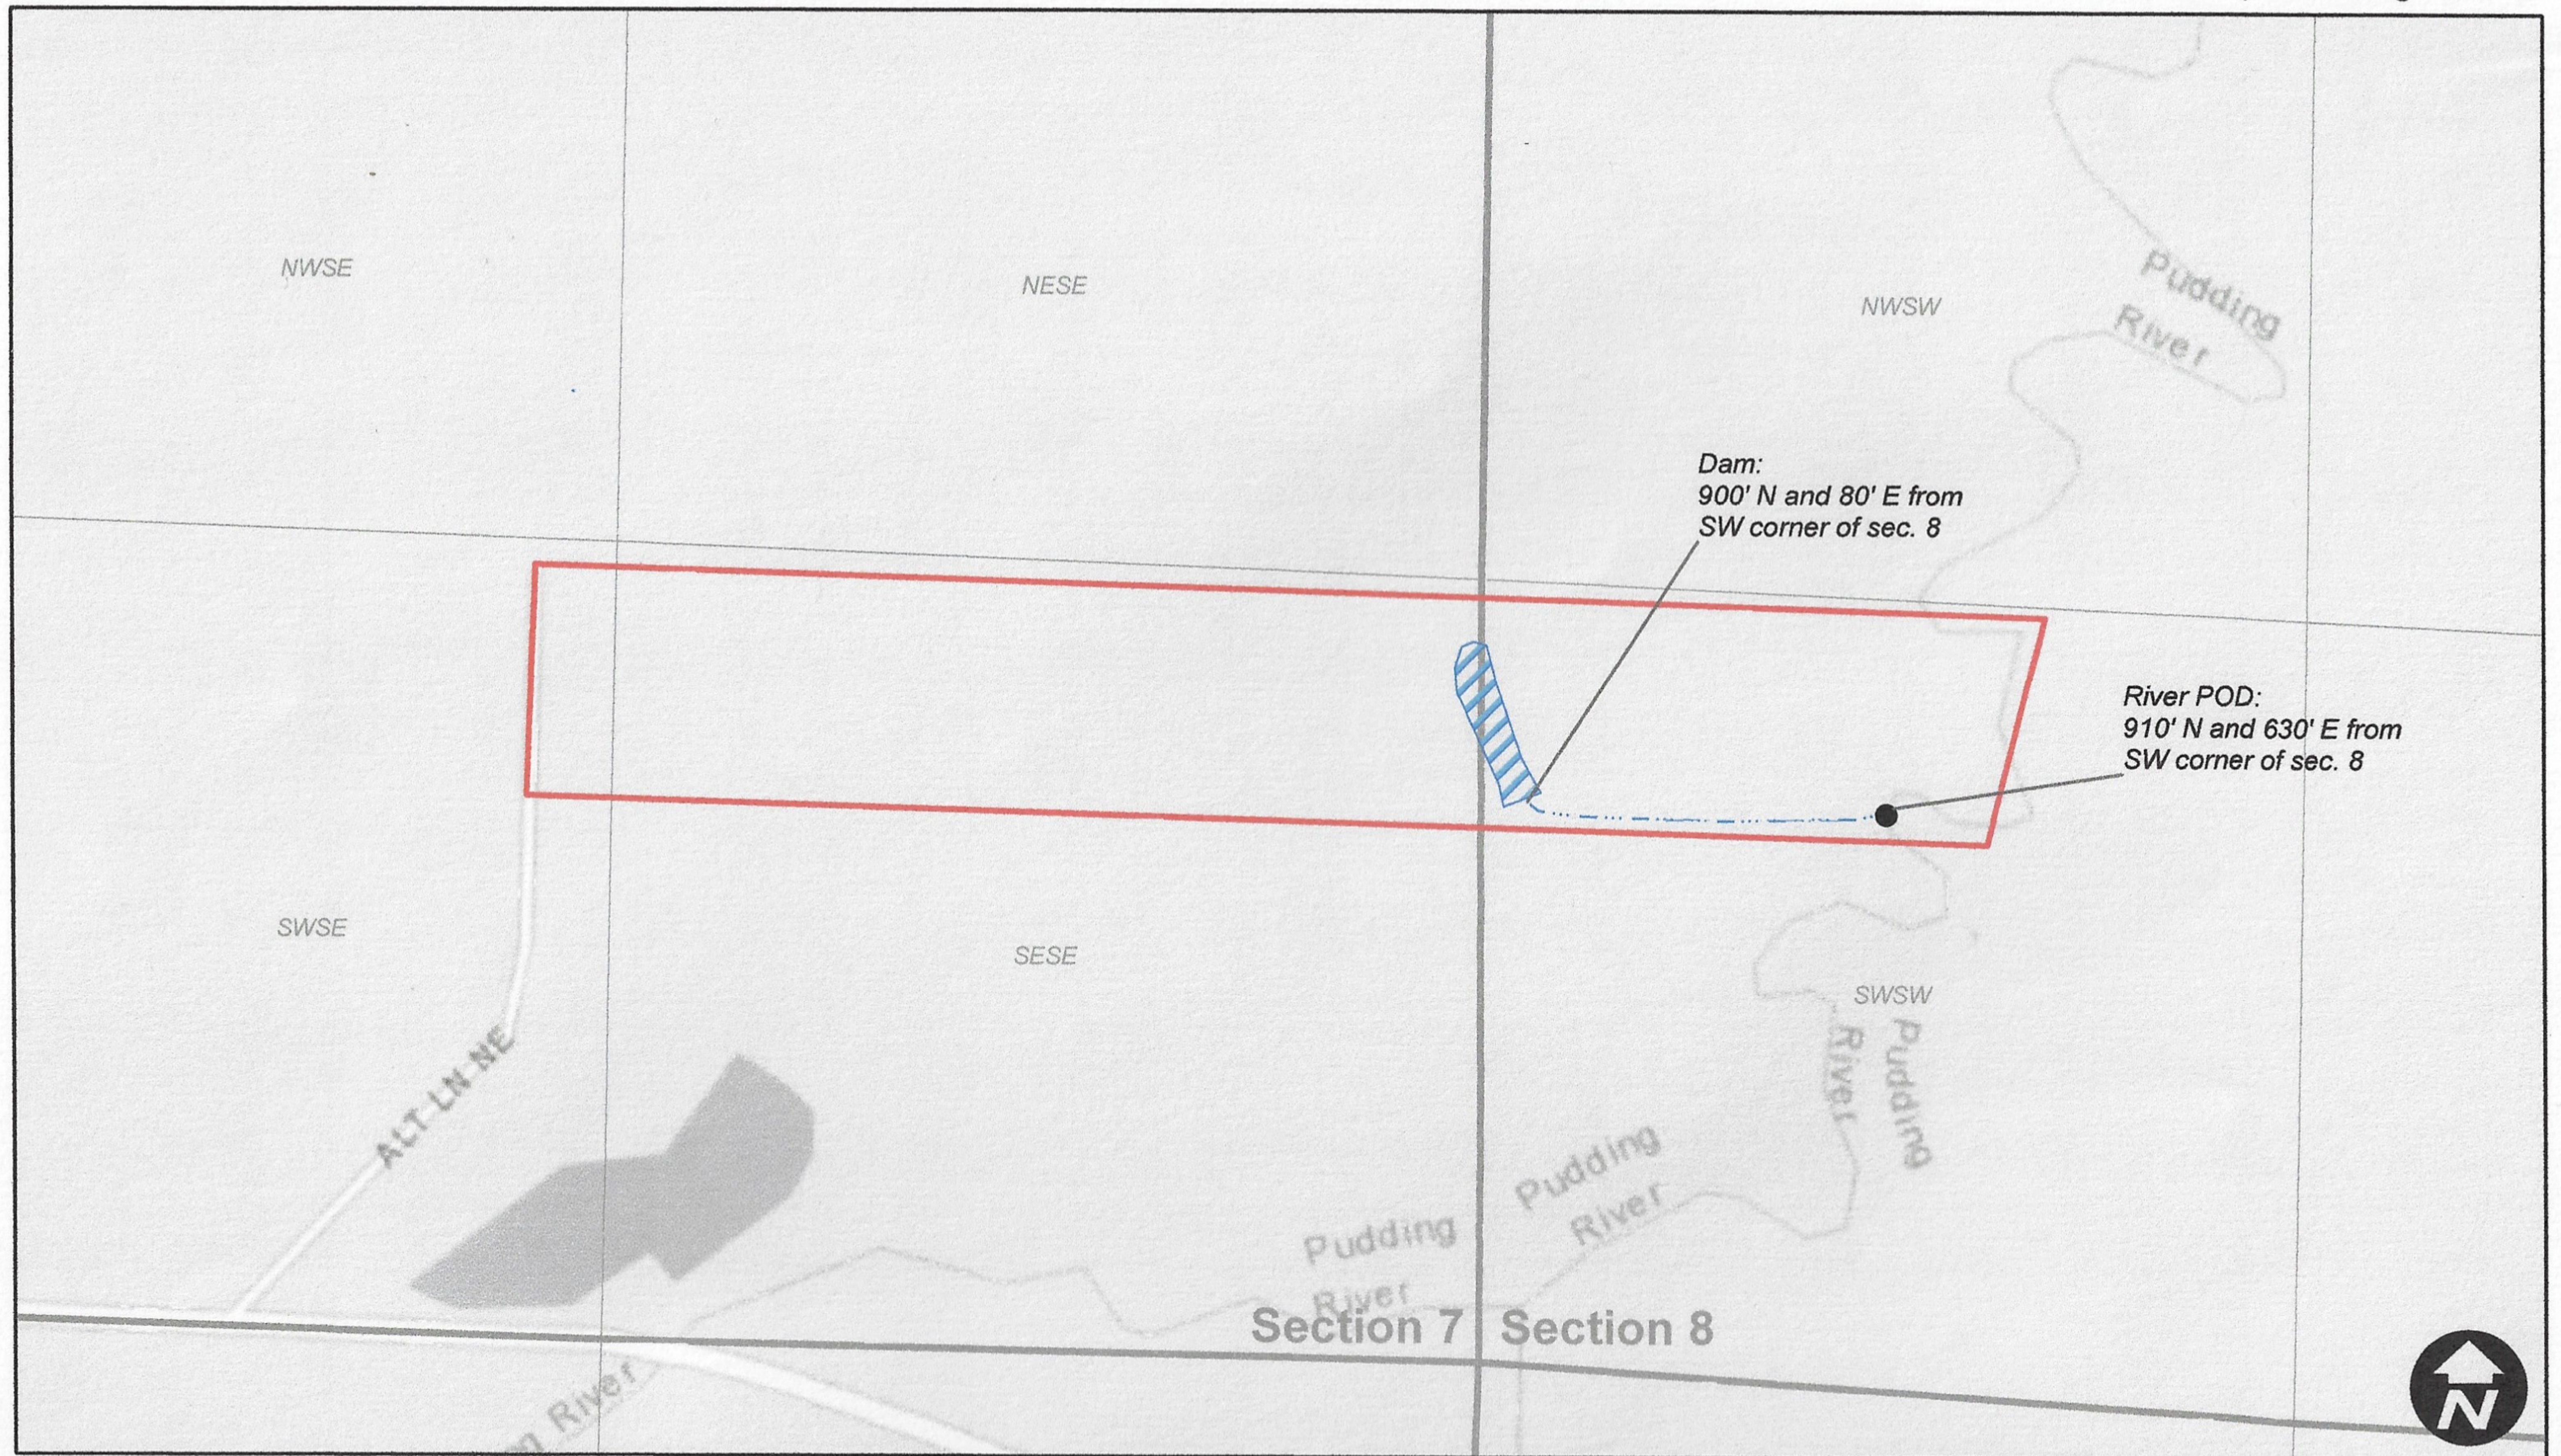

## Legend

-  Mallard Reservoir
-  Mainline
-  Taxlot 300

E-RECEIVED  
May 24, 2021  
OWRD