


Application for a Permit to Store Water in a Reservoir (Alternate Review) Application in the Name of Port of Portland

RECEIVED

JUN 11 2021

Multnomah County

Township 1 North, Range 3 East (W.M.)

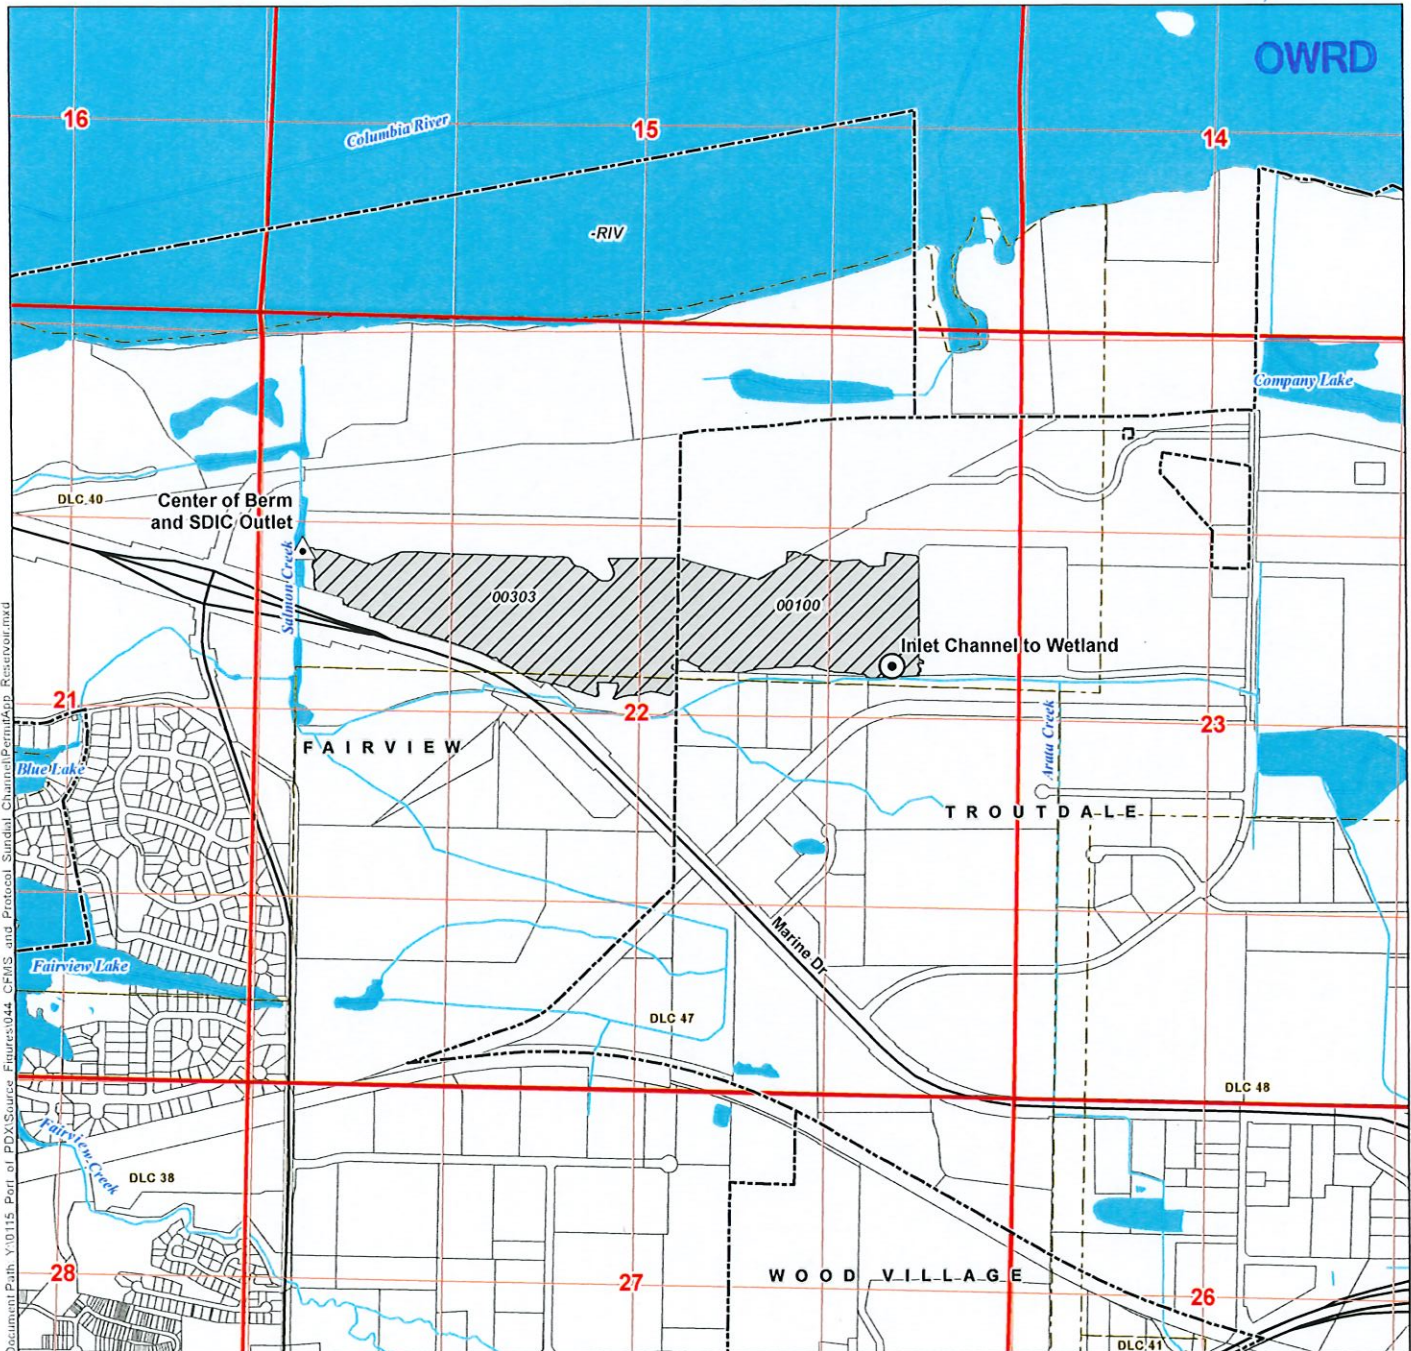

LEGEND

- | | | |
|--------------------------------|---------------------------|-------------|
| Center of Berm and SDIC Outlet | Government Lot (GL) | Tax Lot |
| Inlet Channel to Wetland | Donation Land Claim (DLC) | Major Road |
| Place of Use (POU) | City Boundary | Watercourse |
| | | Waterbody |

DISCLAIMER

This map was prepared for the purpose of identifying the location of a water right only and it is not intended to provide legal dimensions or location of property ownership lines.

MAP NOTES

Date: December 16, 2020
Data Sources: USGS, BLM, METRO, ESRI


LOCATION DESCRIPTION

Center of Berm and SDIC Outlet

Located 1,610 feet South and 325 feet East from the NW corner of Section 22, Township 1 North, Range 3 East (W.M.)

Inlet Channel to Wetland

Located 2,440 feet South and 840 feet West from the NE corner of Section 22, Township 1 North, Range 3 East (W.M.)

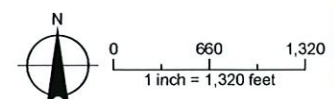


Outlet Weir Design Drawing Excerpts

RECEIVED

JUN 11 2021

OWRD

PLAN VIEW

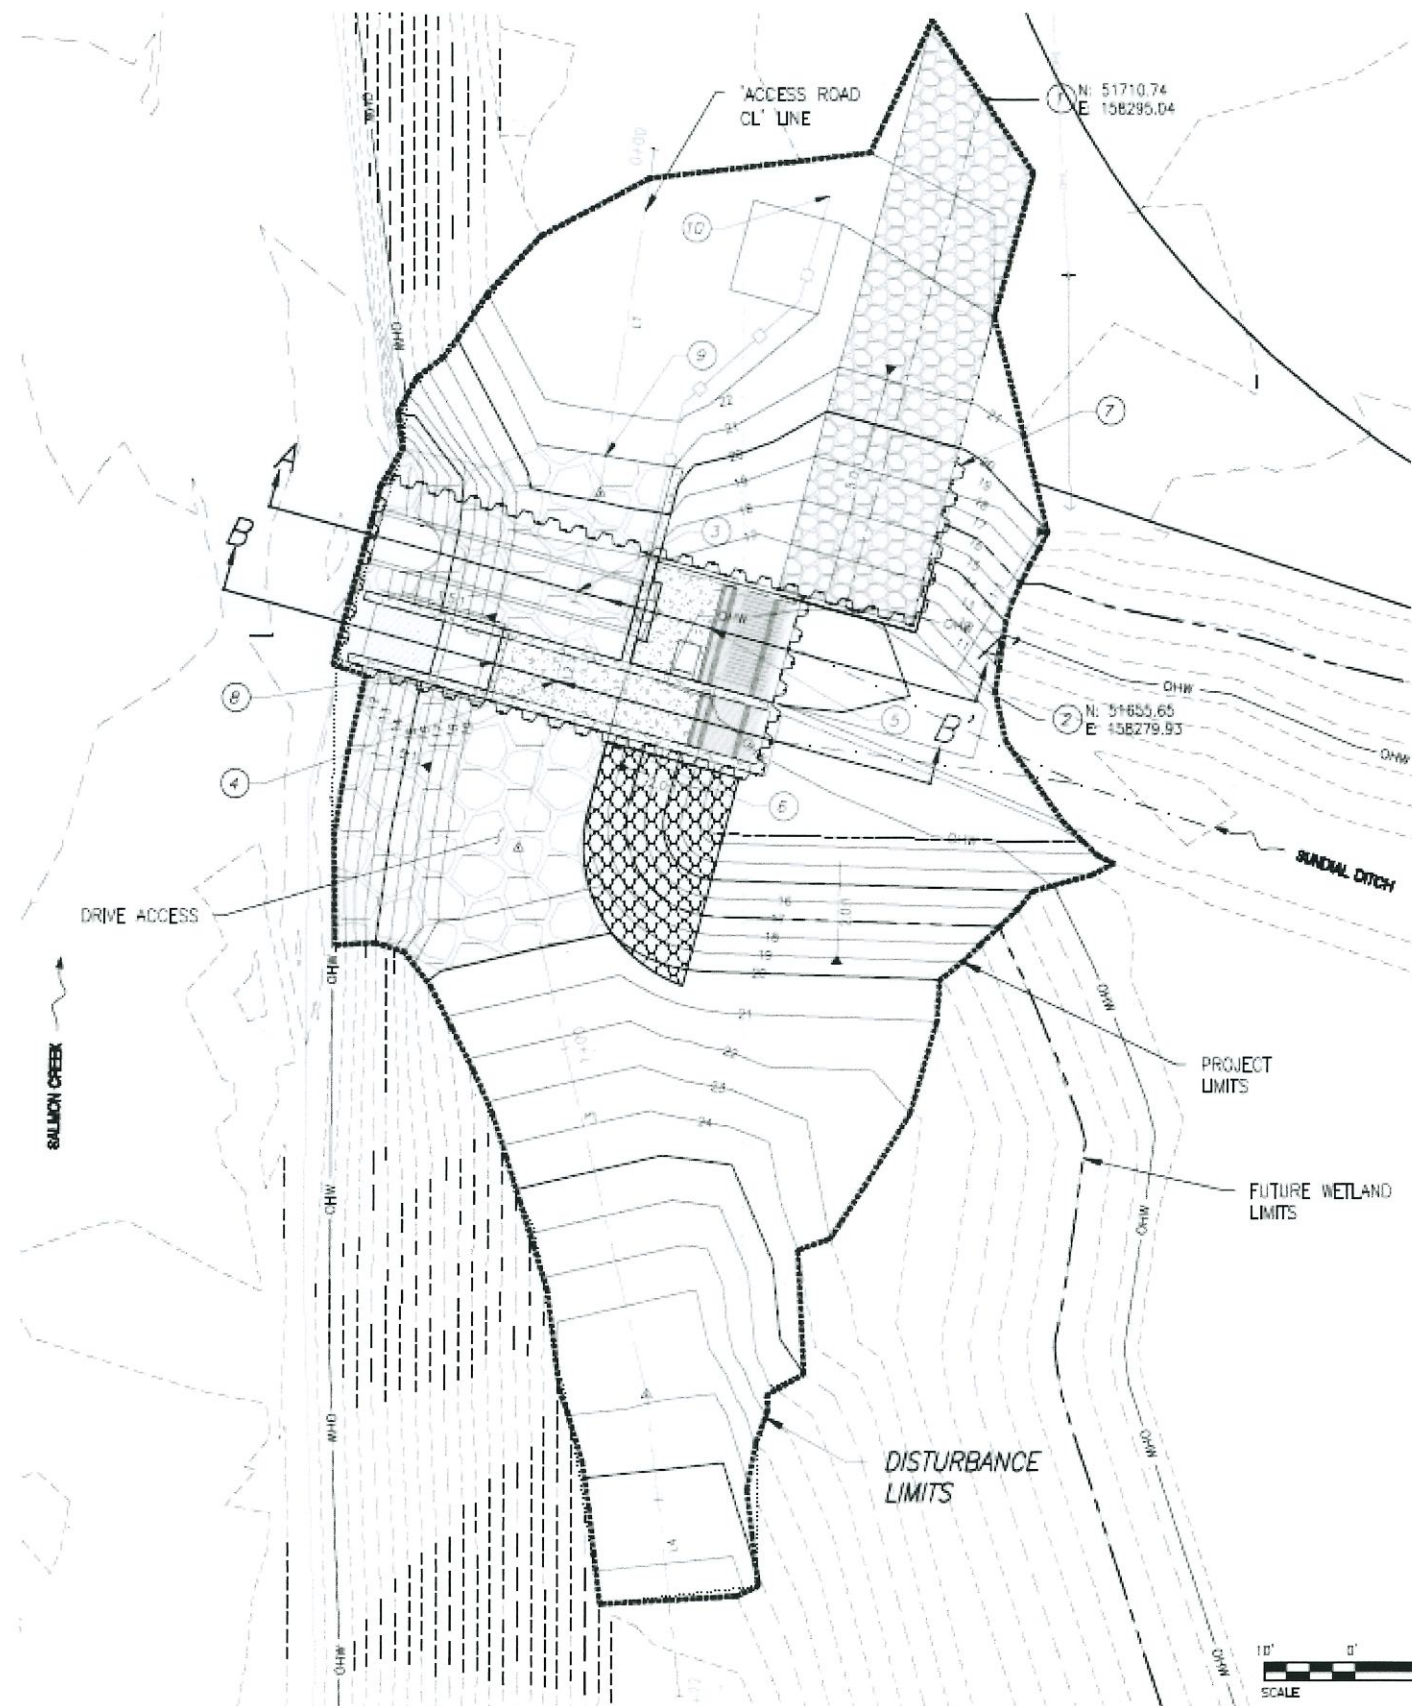

CROSS-SECTION VIEWS

