
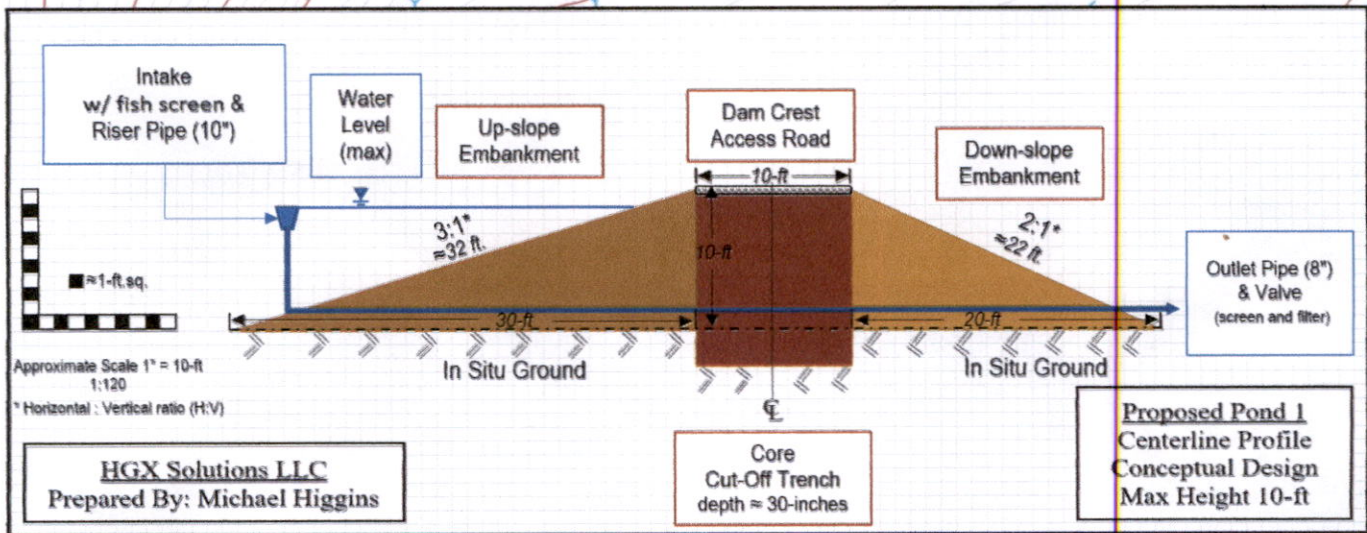


Belle Mare Farm Application for a Permit to Store Water in a Reservoir (Alternate Review): Section 7
***Proposed Pond 1 and Dam**

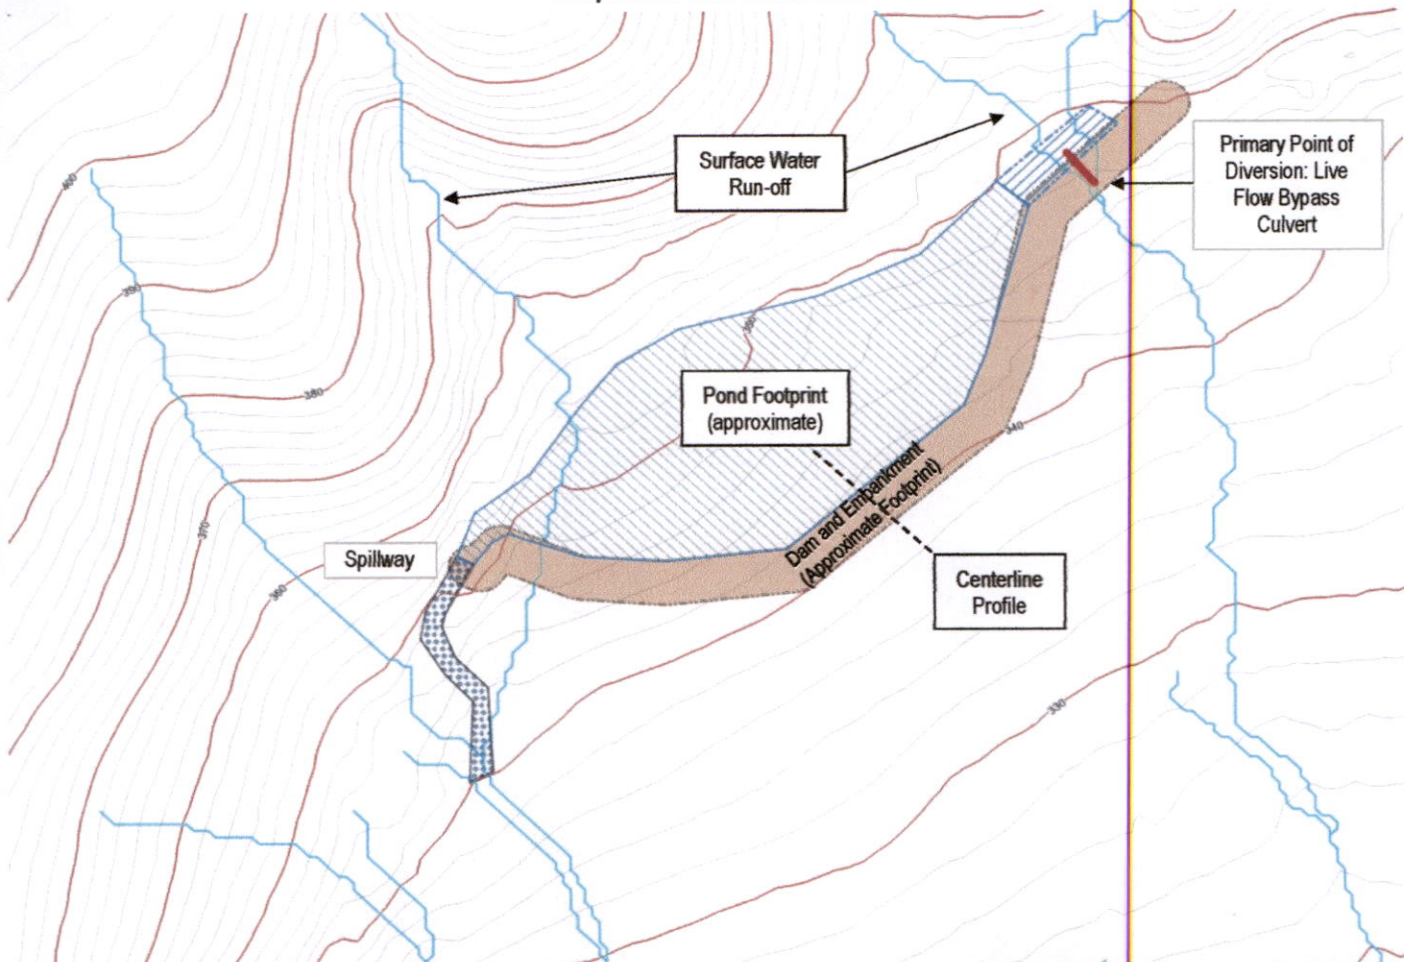

* Notes:
 Copy not to scale.
 Design considerations for outlet system, pond and dam footprint dimensions and elevations are subject to change.

RECEIVED

FEB 22 2022

OWRD