

RECEIVED

JUN 05 2020

OWRD

4 S 4 W Sections 29 and 32

SW SE

SE SE

RECEIVED

JUN 05 2020

OWRD

Dam

Unnamed Pond

1330'
400'
29
28

Ref Corner:
SE Corner of
Sect. 29, T. 4 S,
R. 4 W, W.M.




Scale: 1" = 400'

Legend

--- Unnamed Stream

40.2

MAP 4 4 33

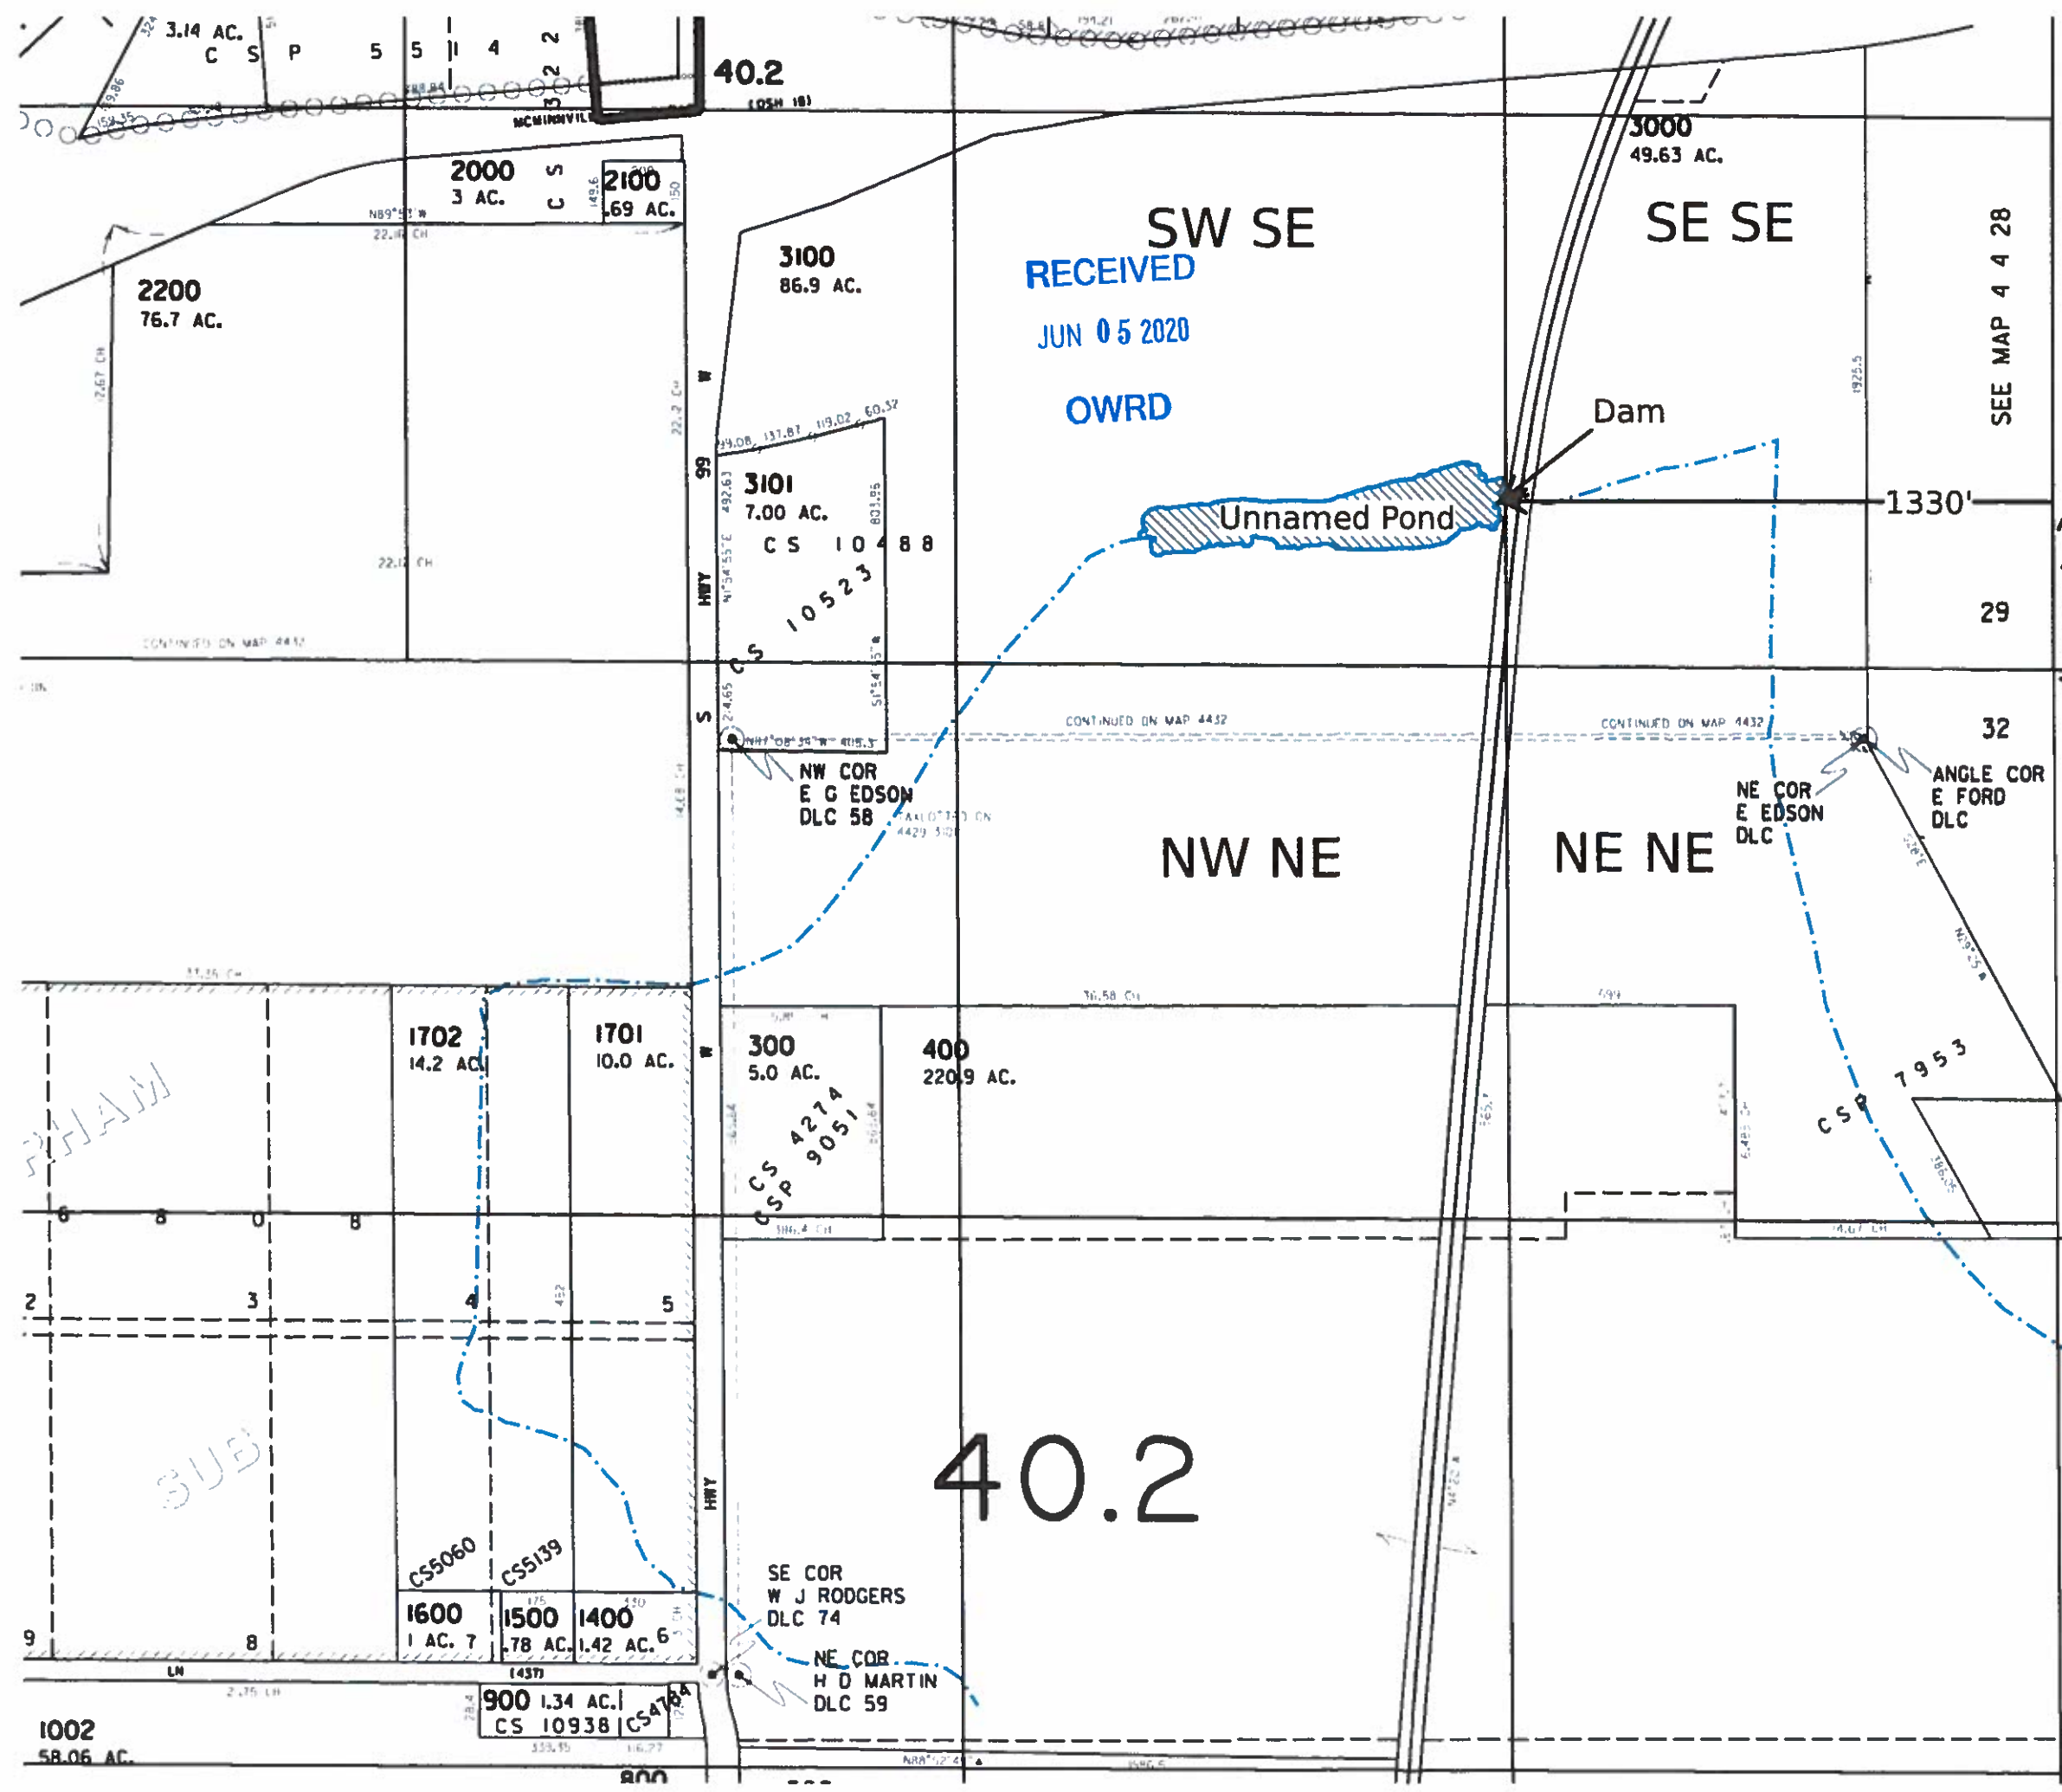

MAIN

SUB

1002
58.06 AC.

1600 1 AC. 7
1500 .78 AC.
1400 1.42 AC. 6

900 1.34 AC.
CS 10938 CS 10939

SE COR
W J RODGERS
DLC 74

NE COR
H D MARTIN
DLC 59

300
5.0 AC.

400
220.9 AC.

NW COR
E G EDSON
DLC 58

NE COR
E EDSON
DLC

ANGLE COR
E FORD
DLC

1702
14.2 AC.

1701
10.0 AC.

3101
7.00 AC.
CS 10488

3100
86.9 AC.

2000
3 AC.
CS

2100
.69 AC.
CS

3000
49.63 AC.

2200
76.7 AC.

3.14 AC.
C S P

40.2
(OSH 18)

1002
58.06 AC.

1600
1 AC. 7

1500
.78 AC.

1400
1.42 AC. 6

900
1.34 AC.

SE COR
W J RODGERS
DLC 74

NE COR
H D MARTIN
DLC 59

300
5.0 AC.

400
220.9 AC.

NW COR
E G EDSON
DLC 58

NE COR
E EDSON
DLC

ANGLE COR
E FORD
DLC

1702
14.2 AC.

1701
10.0 AC.

3101
7.00 AC.
CS 10488

3100
86.9 AC.

2000
3 AC.
CS

2100
.69 AC.
CS

3000
49.63 AC.

2200
76.7 AC.

3.14 AC.
C S P

40.2
(OSH 18)