




U. S.

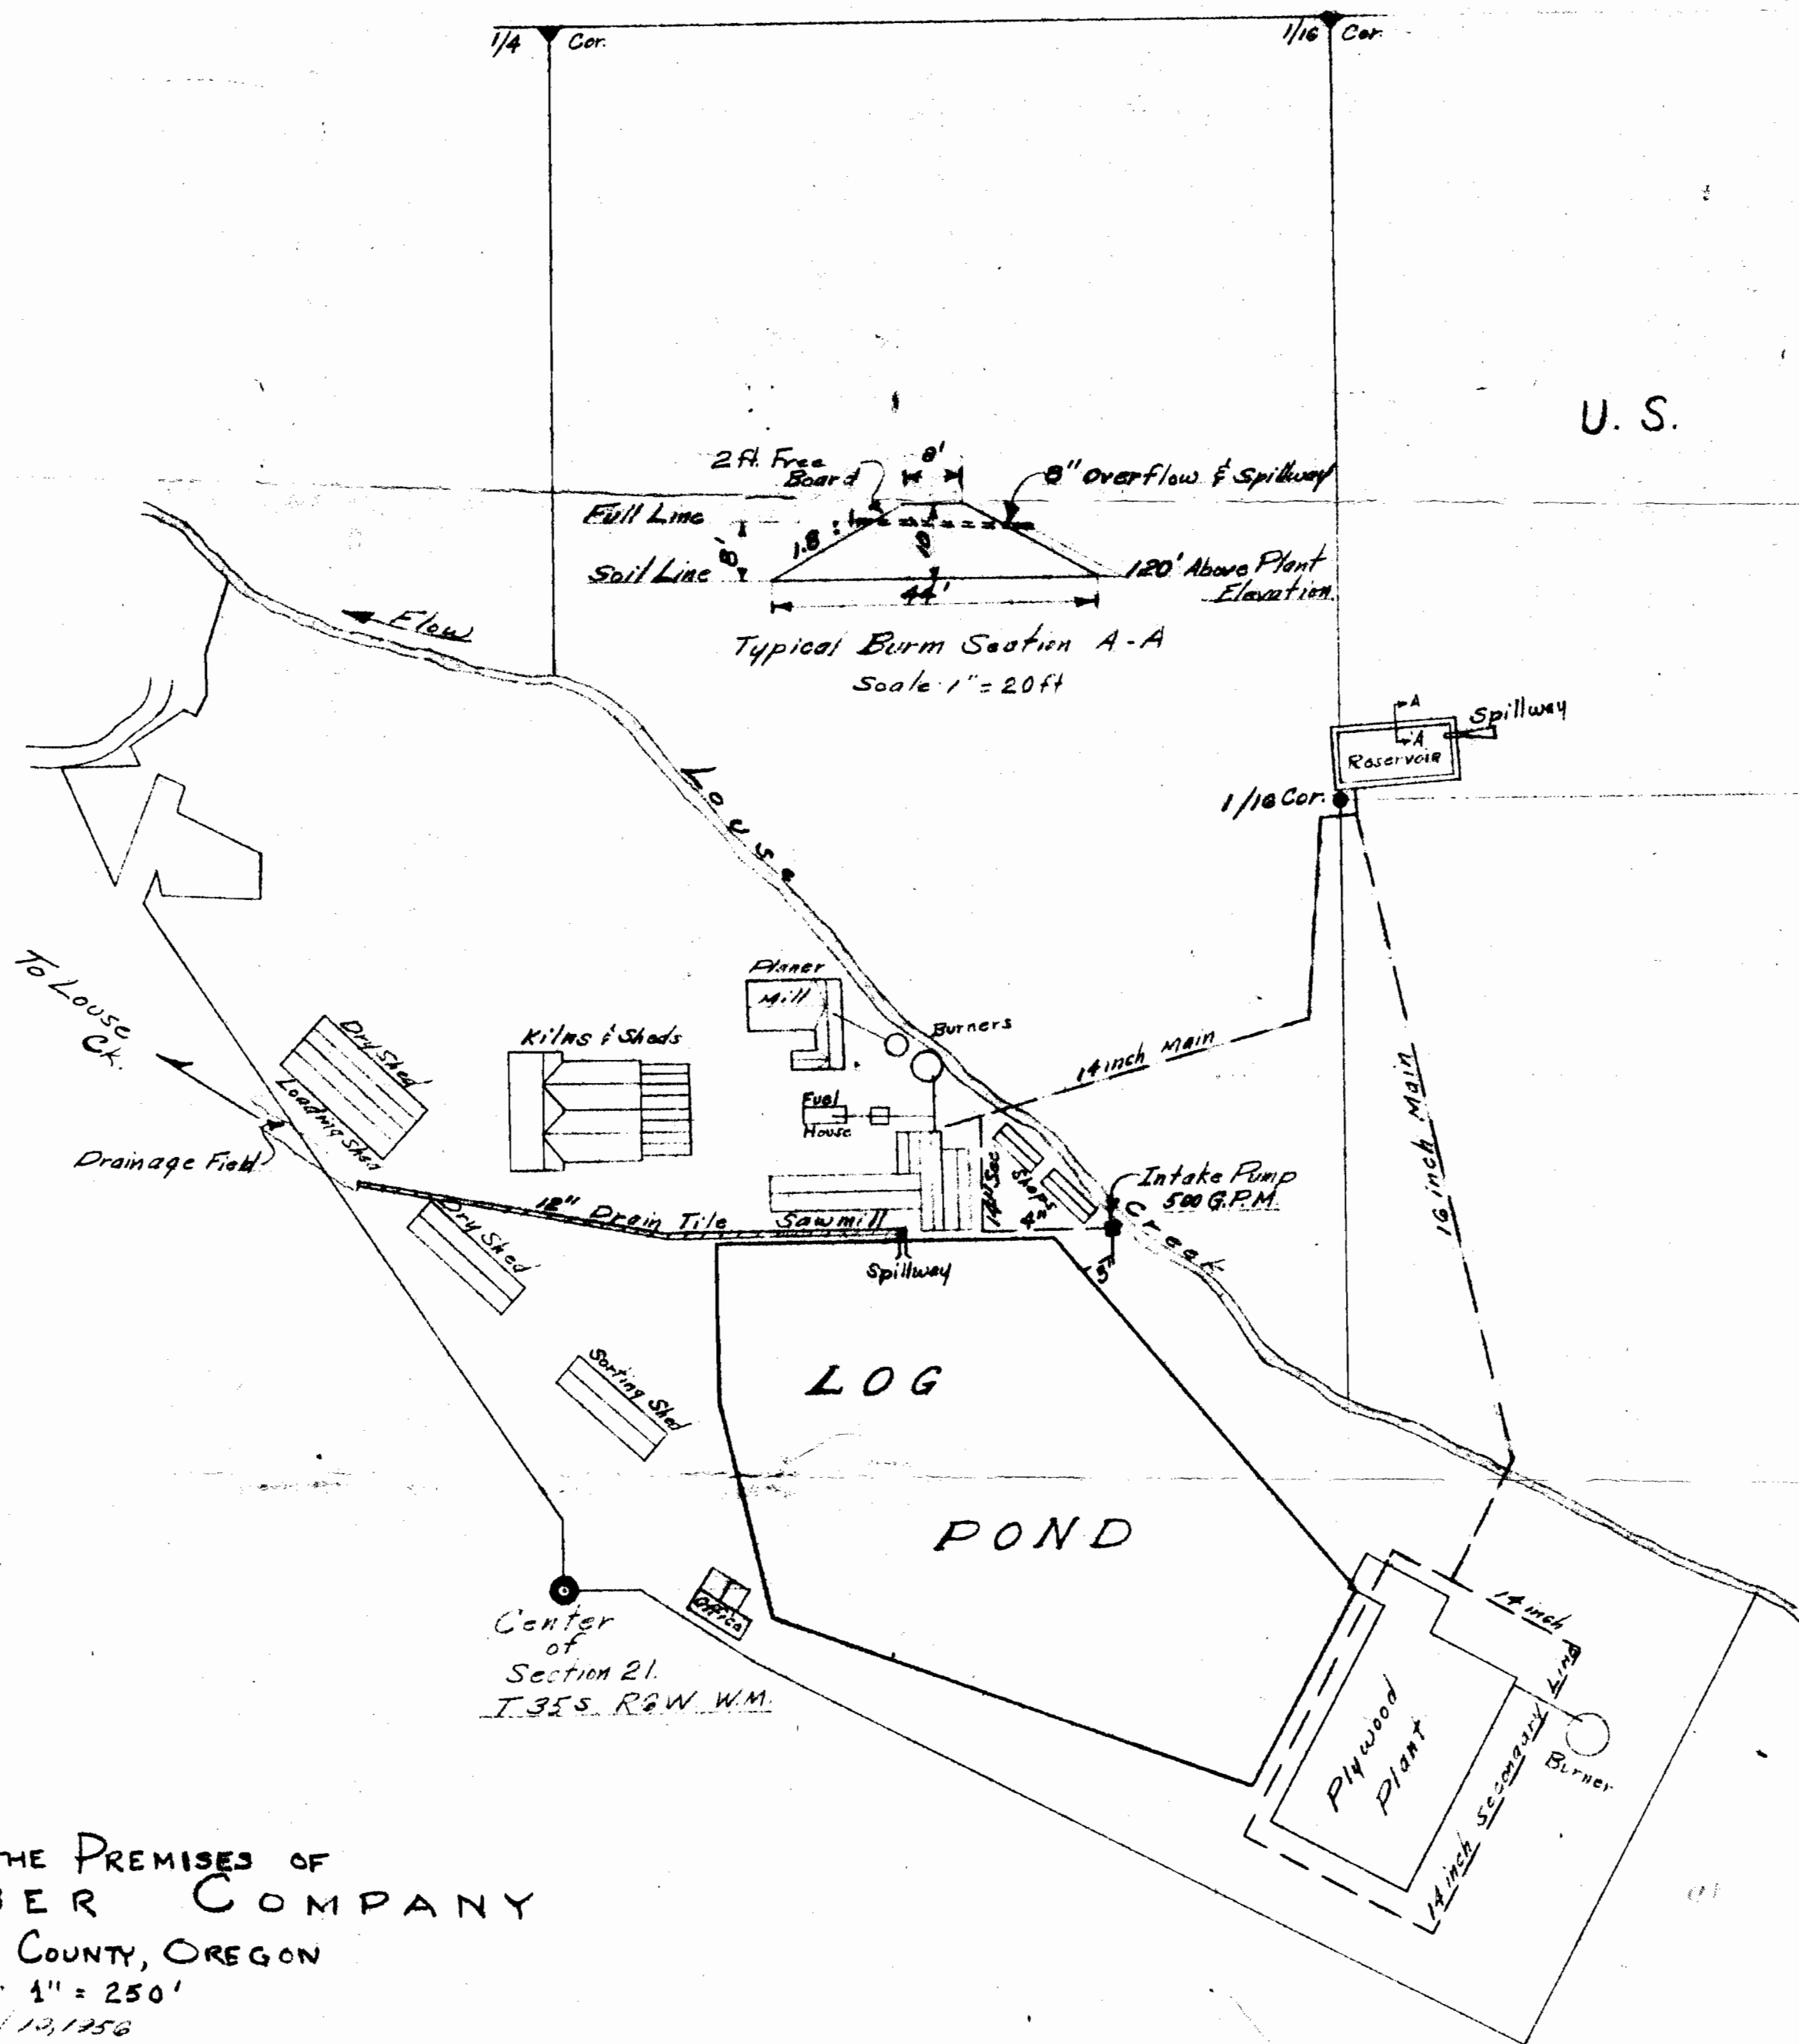

SKETCH OF THE PREMISES OF
BATE LUMBER COMPANY
 JOSEPHINE COUNTY, OREGON
 SCALE 1" = 250'
 April 12, 1956

Application No. R-30666 & 30667
 Permit No. R-1886 & 24307

RECEIVED
 APR 13 1956
 STATE ENGINEER
 SALEM, OREGON