

2308

Permit No. 139

MAP OF NORTH BANK DITCH - REX DITCH AND RESERVOIR - AND BULLRUN DITCH AND RESERVOIR


Scale 2 in. = 1 mi.

Margaret T. Oliver
Appropriator

CERTIFICATE OF SURVEYOR.

I, L. E. Lucas, of John Day, Oregon, do hereby certify that this map was made from notes taken during an actual survey made by me on May 1-2, 1912, and that it correctly represents the works described in the accompanying application, together with the location of streams and other ditches in the immediate vicinity, and has written thereon the area in each smallest legal subdivision which it is proposed to irrigate.

L. E. Lucas
Surveyor

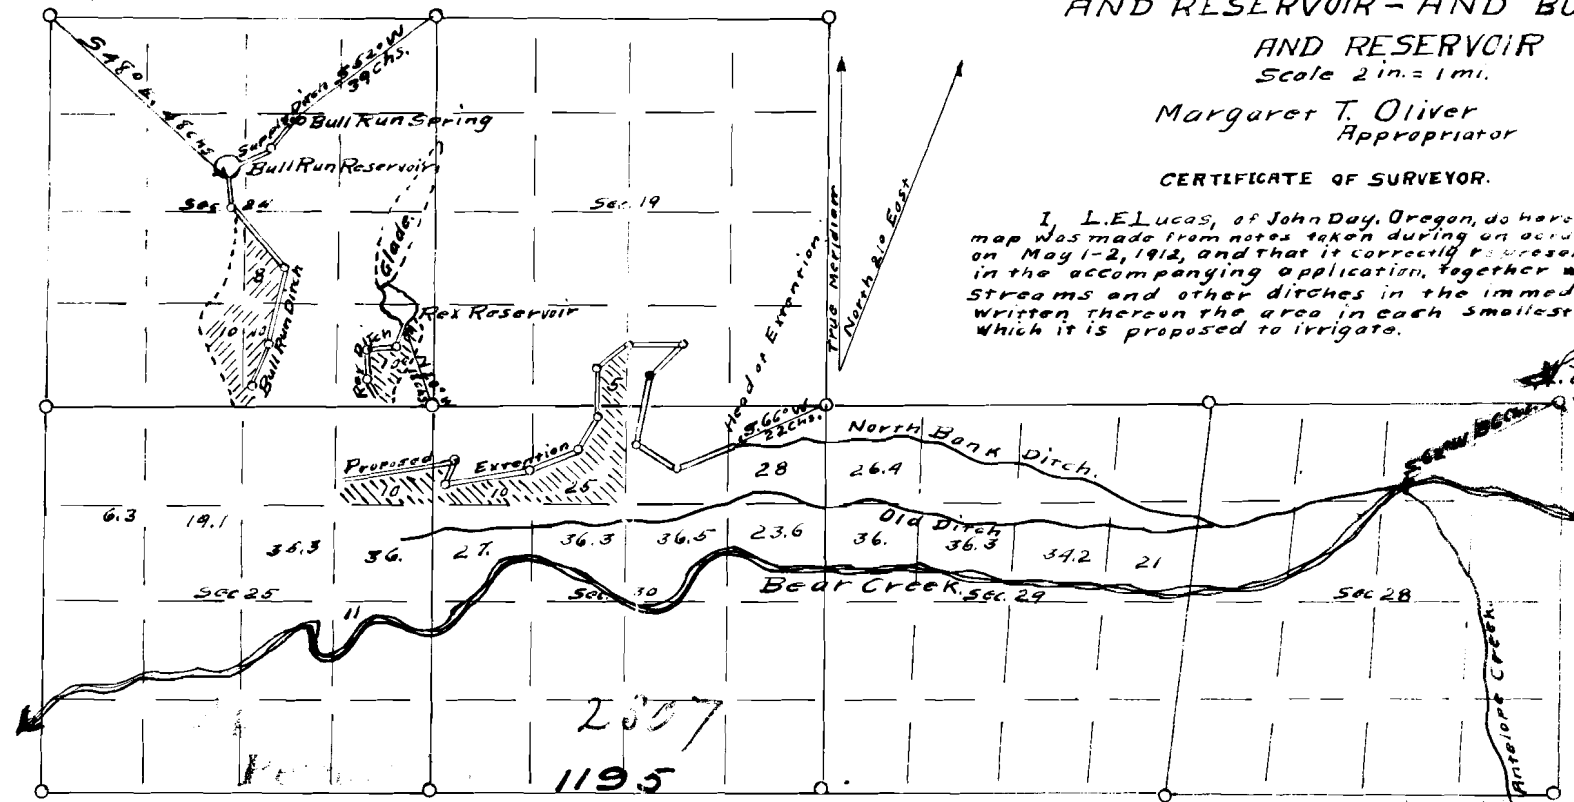

T. 16 S.

2307
1195

Appropriation No. 2306

Permit No. 139

R 32 E
2305

Appropriation No. 2304
Reservoir Permit No. 191

Permit No. 139 1194