

61

D L C

665

WILLAMETTE

36

1 6

West 32.60 ch. 2151.60 ft.

P.O.B. Deed Vol. 293-277
North 42.54 ch. (2807.64 ft.)
West 21.16 ch. (1392.56 ft.)

N.W. 1/4 S.W. 1/4 5.4A

N.E. 1/4 S.W. 1/4 3.6A

1. Pipe } N. 2315.78
 } E. 1005.18

S. 21°18' W. 12.50 ch.

N 89°52' E.

North 330.

East 1056.00

Iron Pipe, 1005.18 ft East &
1668.48 ft North S.W. Corner
Wm. Langlois D.L.C.

House

1. Pipe & post

S. 5.50 ch

N. 2310.06
E. 2709.46

N. 2123.69
E. 2826.37

East 17.72 ch. 1169.52 ft.


North 17.50 ch 1155. ft.

Center Section

See Page Area

50' 15'

See Page Area

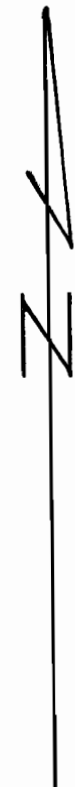


• Corners as described
Scale 1 in = 200 ft

Note: Co-ordinates are from the S.W. corner of
Wm. Langlois D.L.C.

Scale
1" = 200'

IRRIGATION MAP FOR ORAL EGAN.
Sec. 31 T.6S.R.1E. WM. MARION COUNTY OREGON
Surveyed 10-3-56 by A.D. Graham

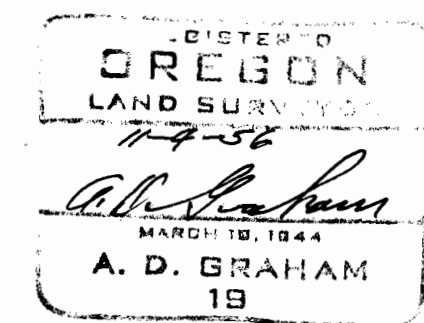

Application No. 32514 & 32513
Permit No. 25657 & R-2160

WM LANGLEIS

D L C 31

D L C 59

D L C 31

D L C 56

JAMES C HUTTON