
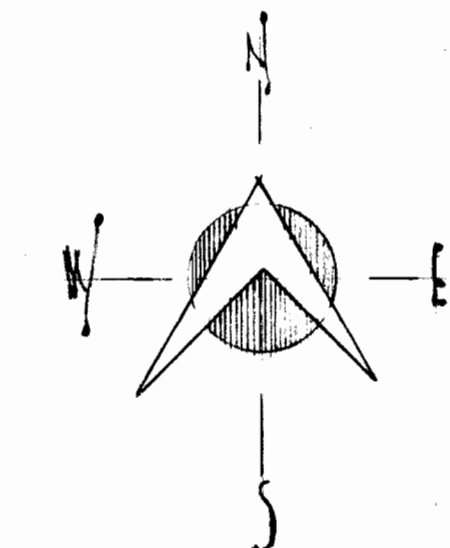


LOT # 11

676.08'

LOT # 10

LOT # 9

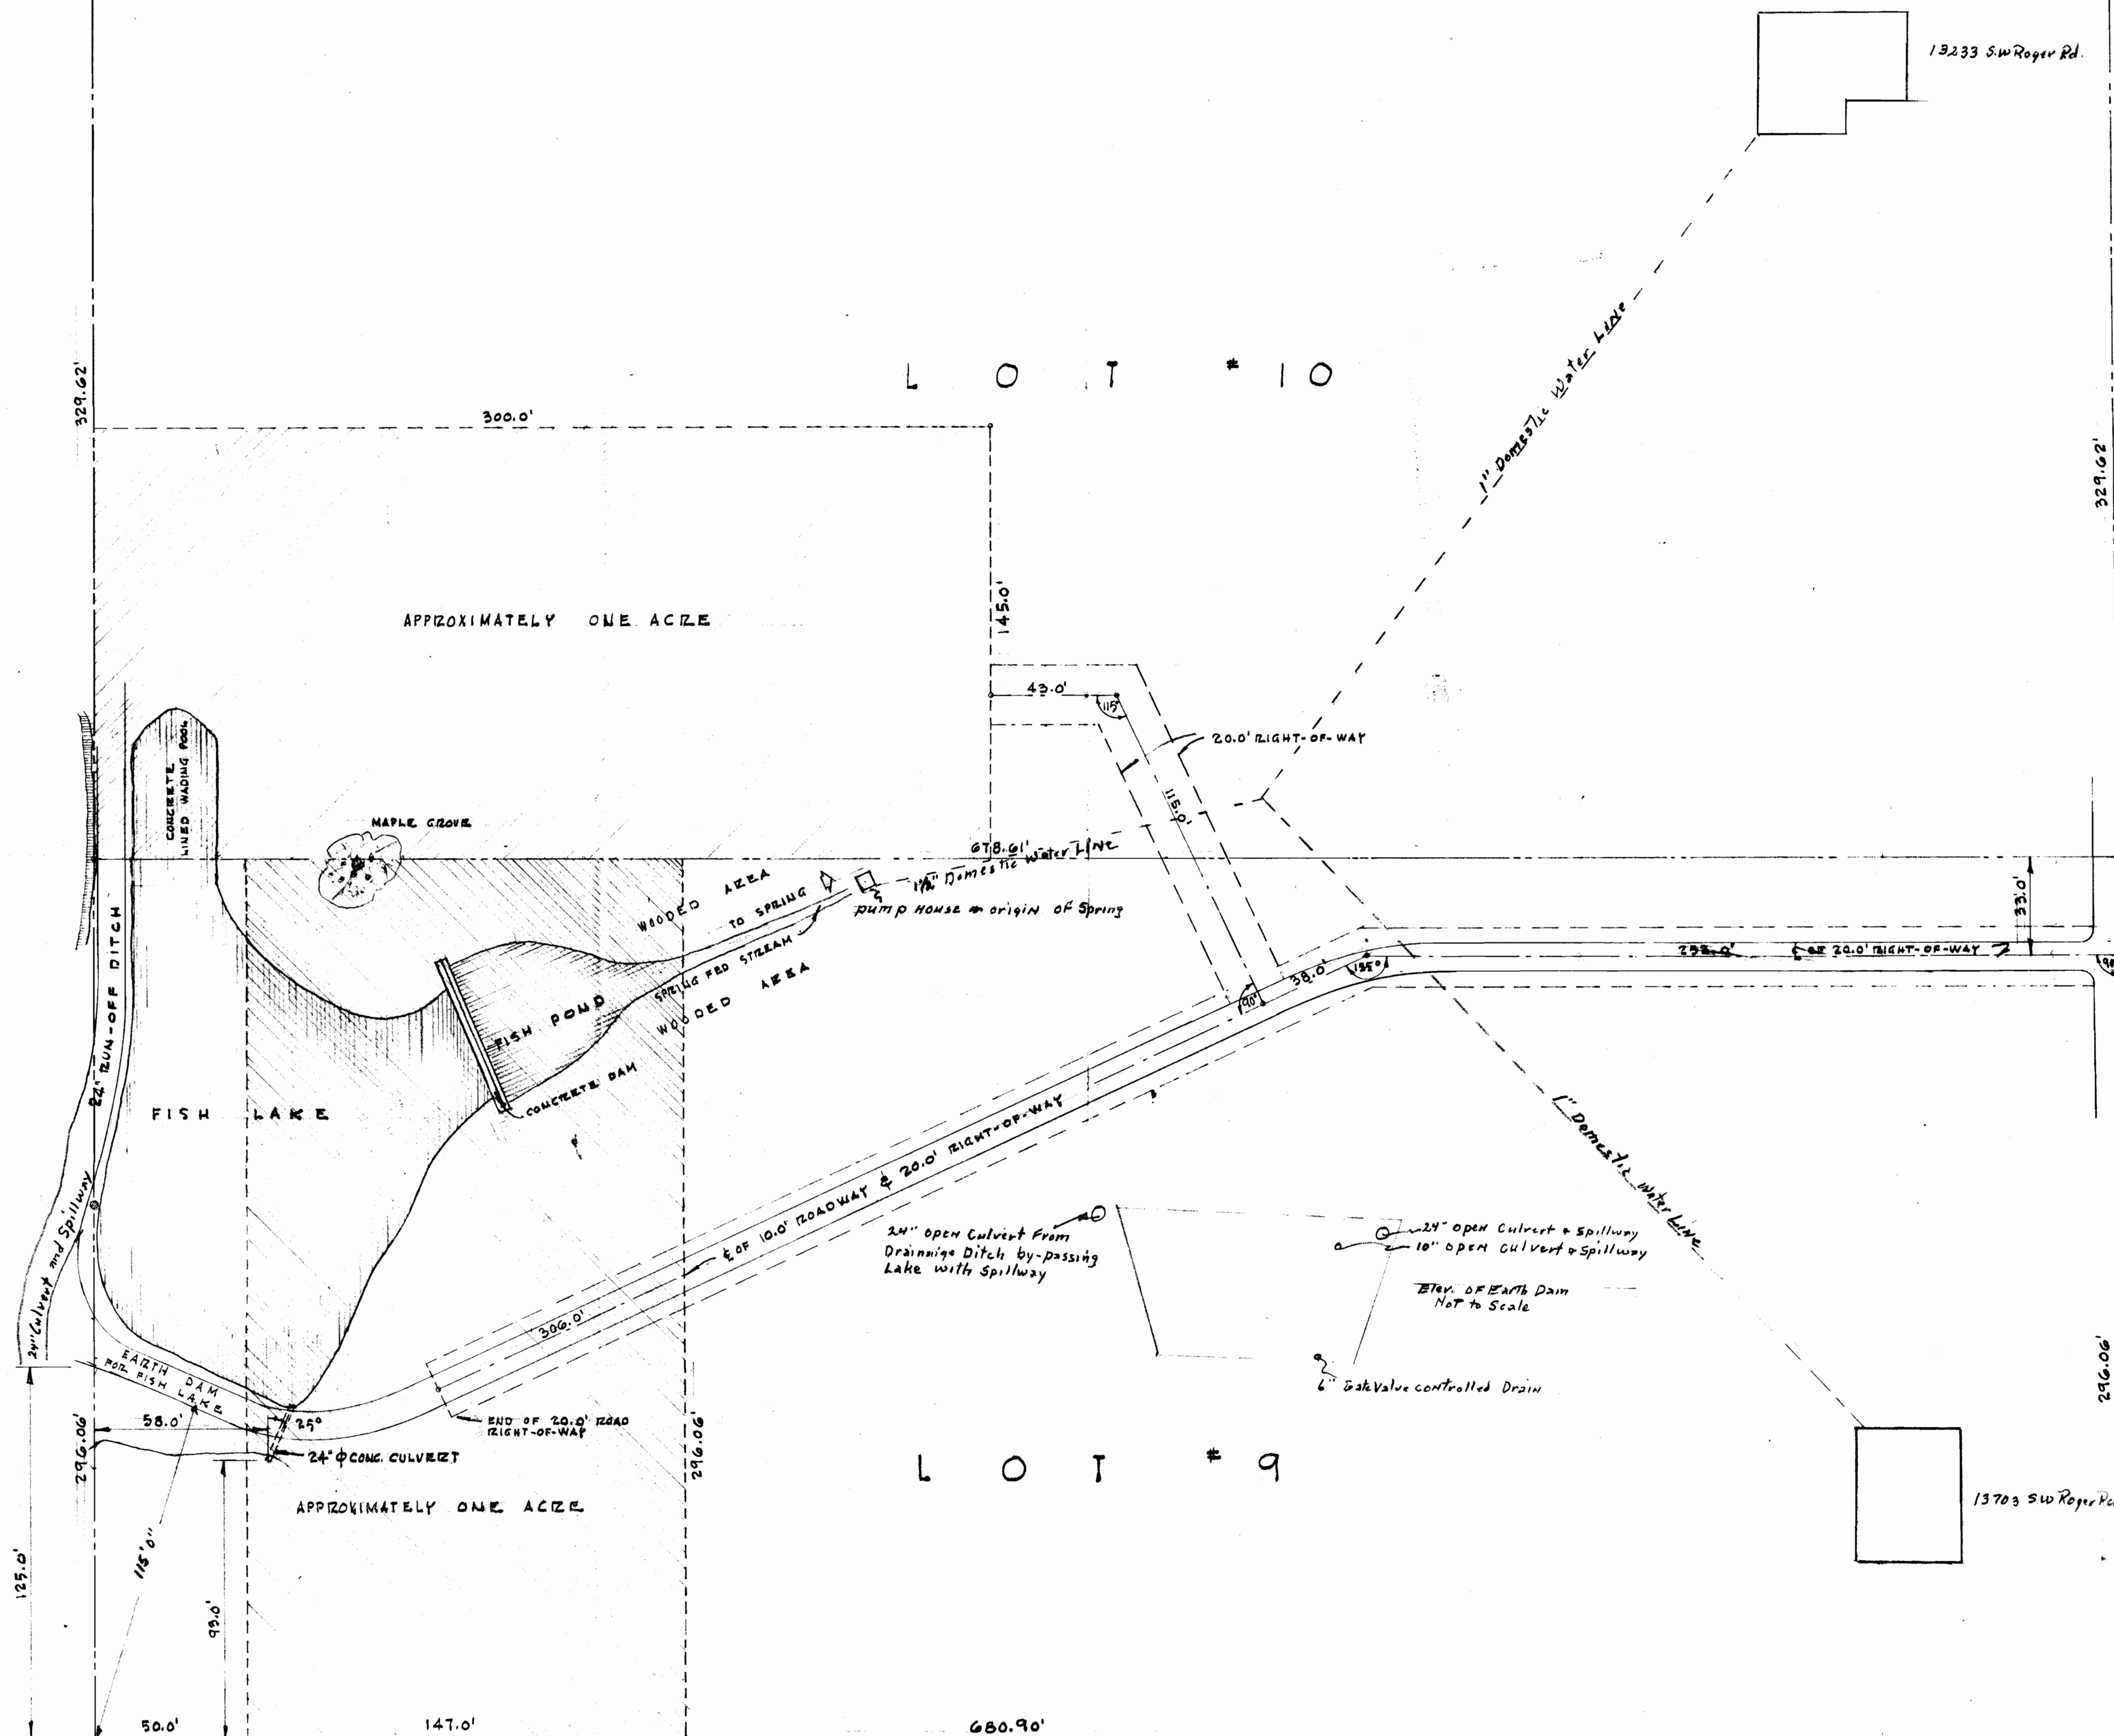

S. W. ZOGGIZ ROAD

Application No. R-33678 + 33679
 Permit No. K-2329 + 26599

KNOWN AS LOTS #9 & #10 MULT. ACRES
 TO BE RENAMED
SPRING VALLEY
 DATE 10-30-58 SCALE 1" = 30'-0"
 Rev. 2-16-60

RECEIVED
 FEB 29 1961
 STATE ENGINEER
 CALIFORNIA

APPROVED *Mar 16 1960*
Laura A. Stanley
 STATE ENGINEER