
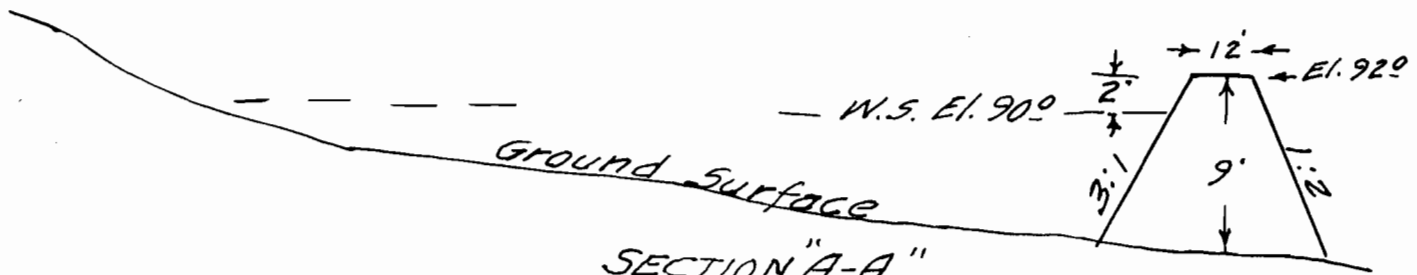


T. 38 S., R. 5 W., W. 1 M  
 Field & Stone Reservoir  
 Scale as shown, July 1955

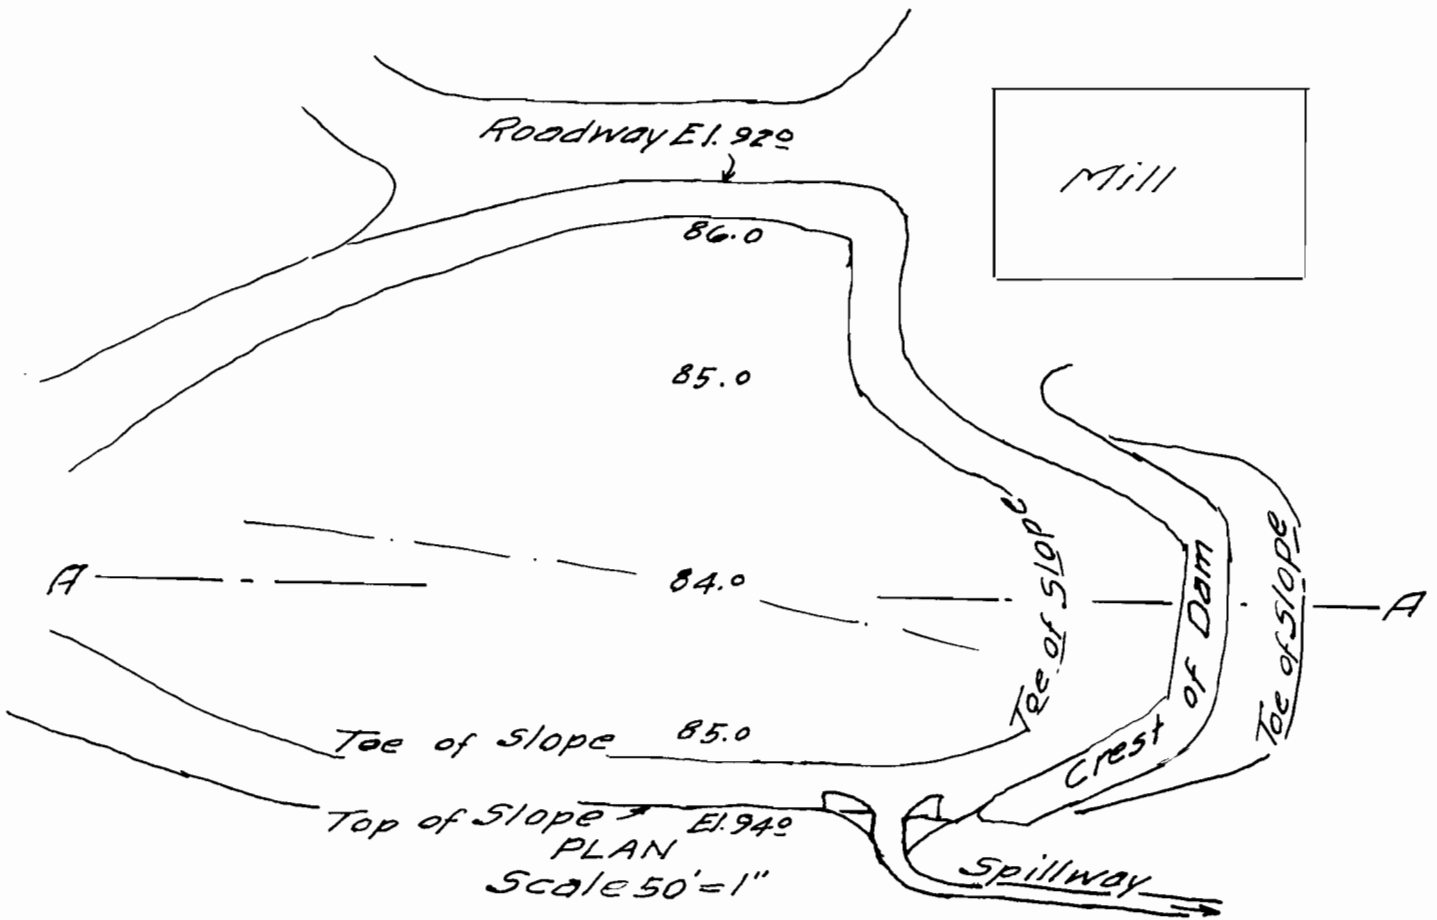

Application No. R-30191 & 30192  
 Permit No. R-1794