
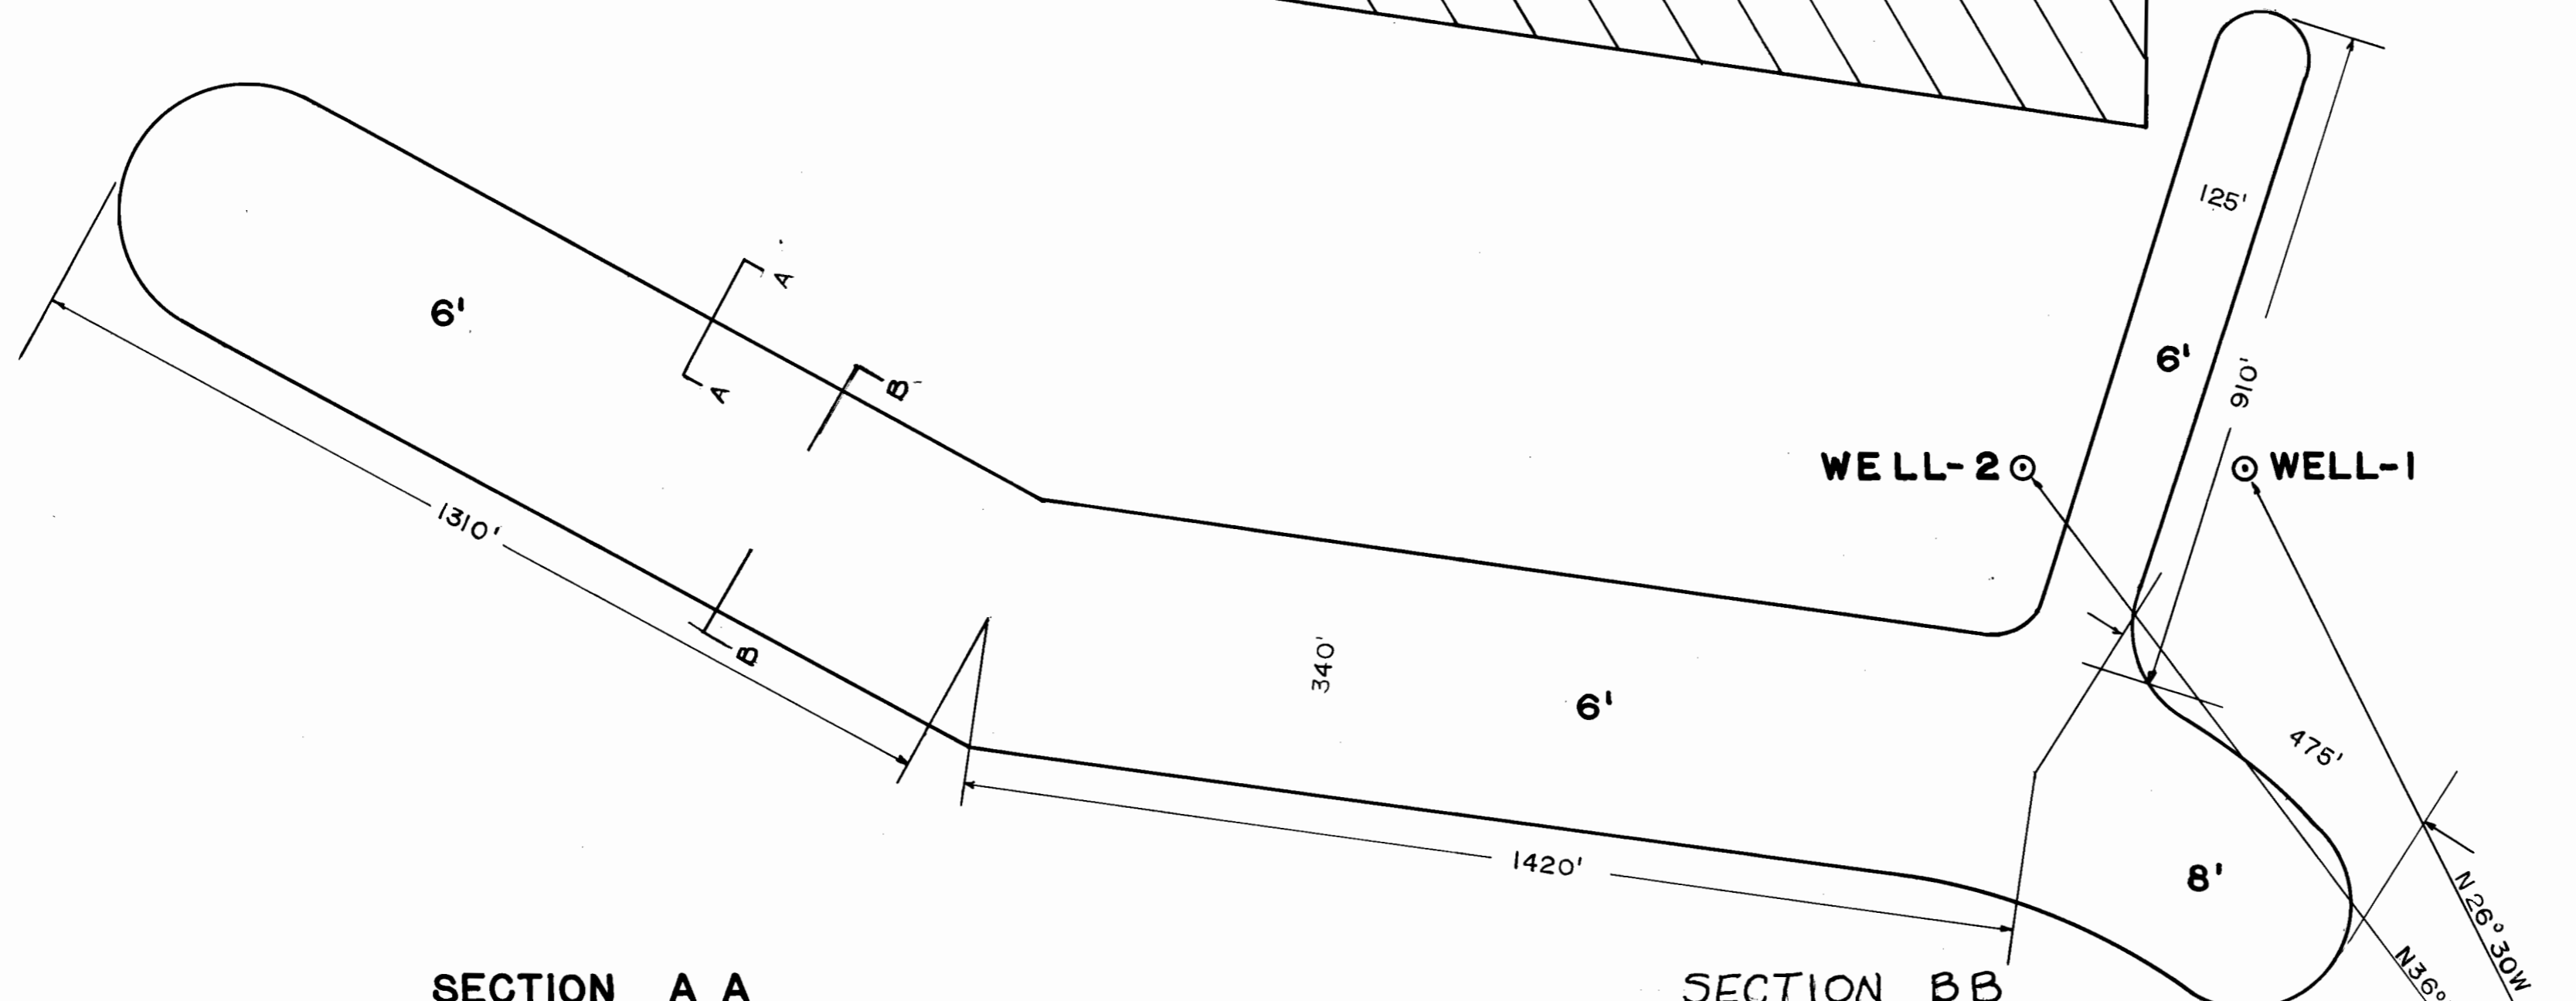




100 Acres

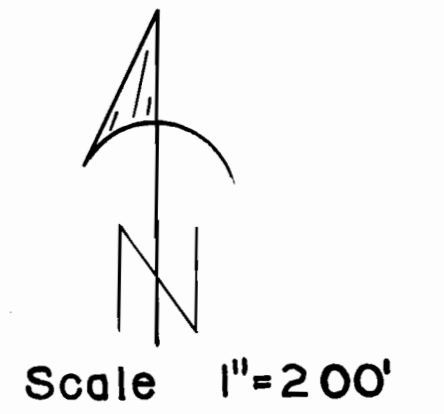

LAKE WATER
APPROX 176 A.Ft.

SECTION A A

SECTION B B

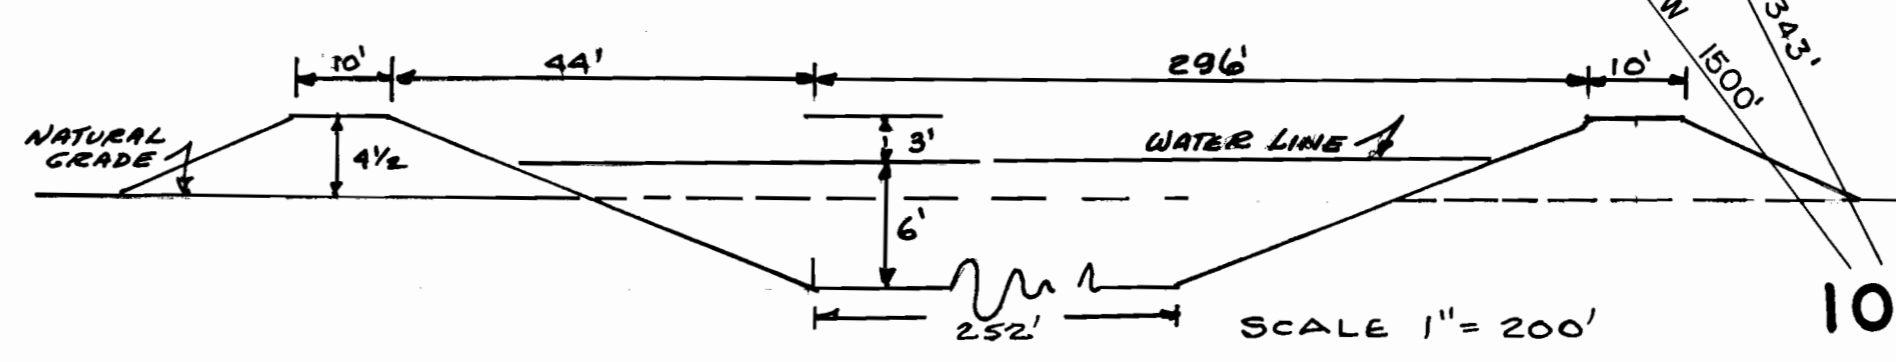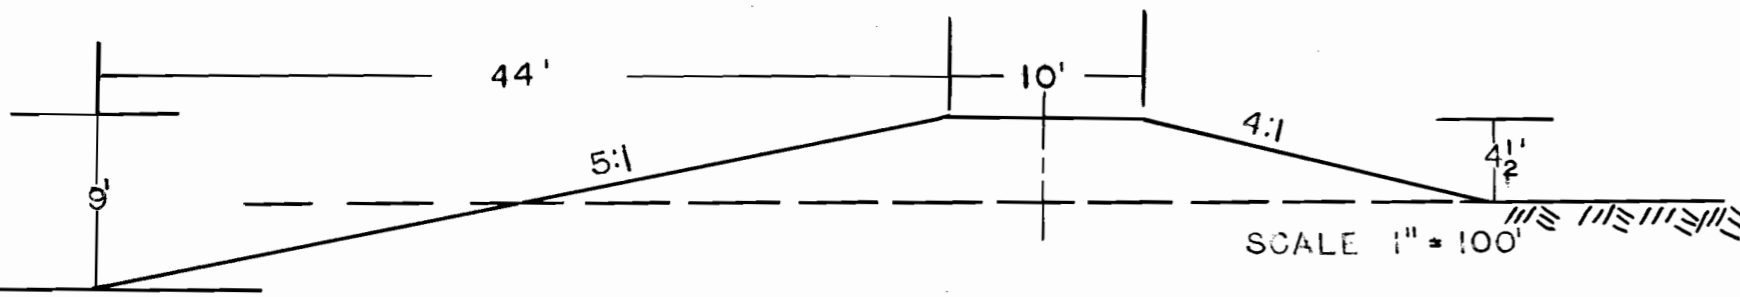

10 11

15 14

CHRISTMAS VALLEY LAKE, OREGON

Application No. R-97073
Permit No. R-2682

TOWNSHIP 27 SOUTH RANGE 17 E W.M.