


# MAP TO ACCOMPANY APPLICATION FOR A PERMIT TO APPROPRIATE THE PUBLIC WATERS OF THE STATE OF OREGON

MAR 5 1958  
STATE ENGINEER  
BURNS, OREGON

WALTER T. McEWEN RIVERSIDE, OREGON APPLICANT.

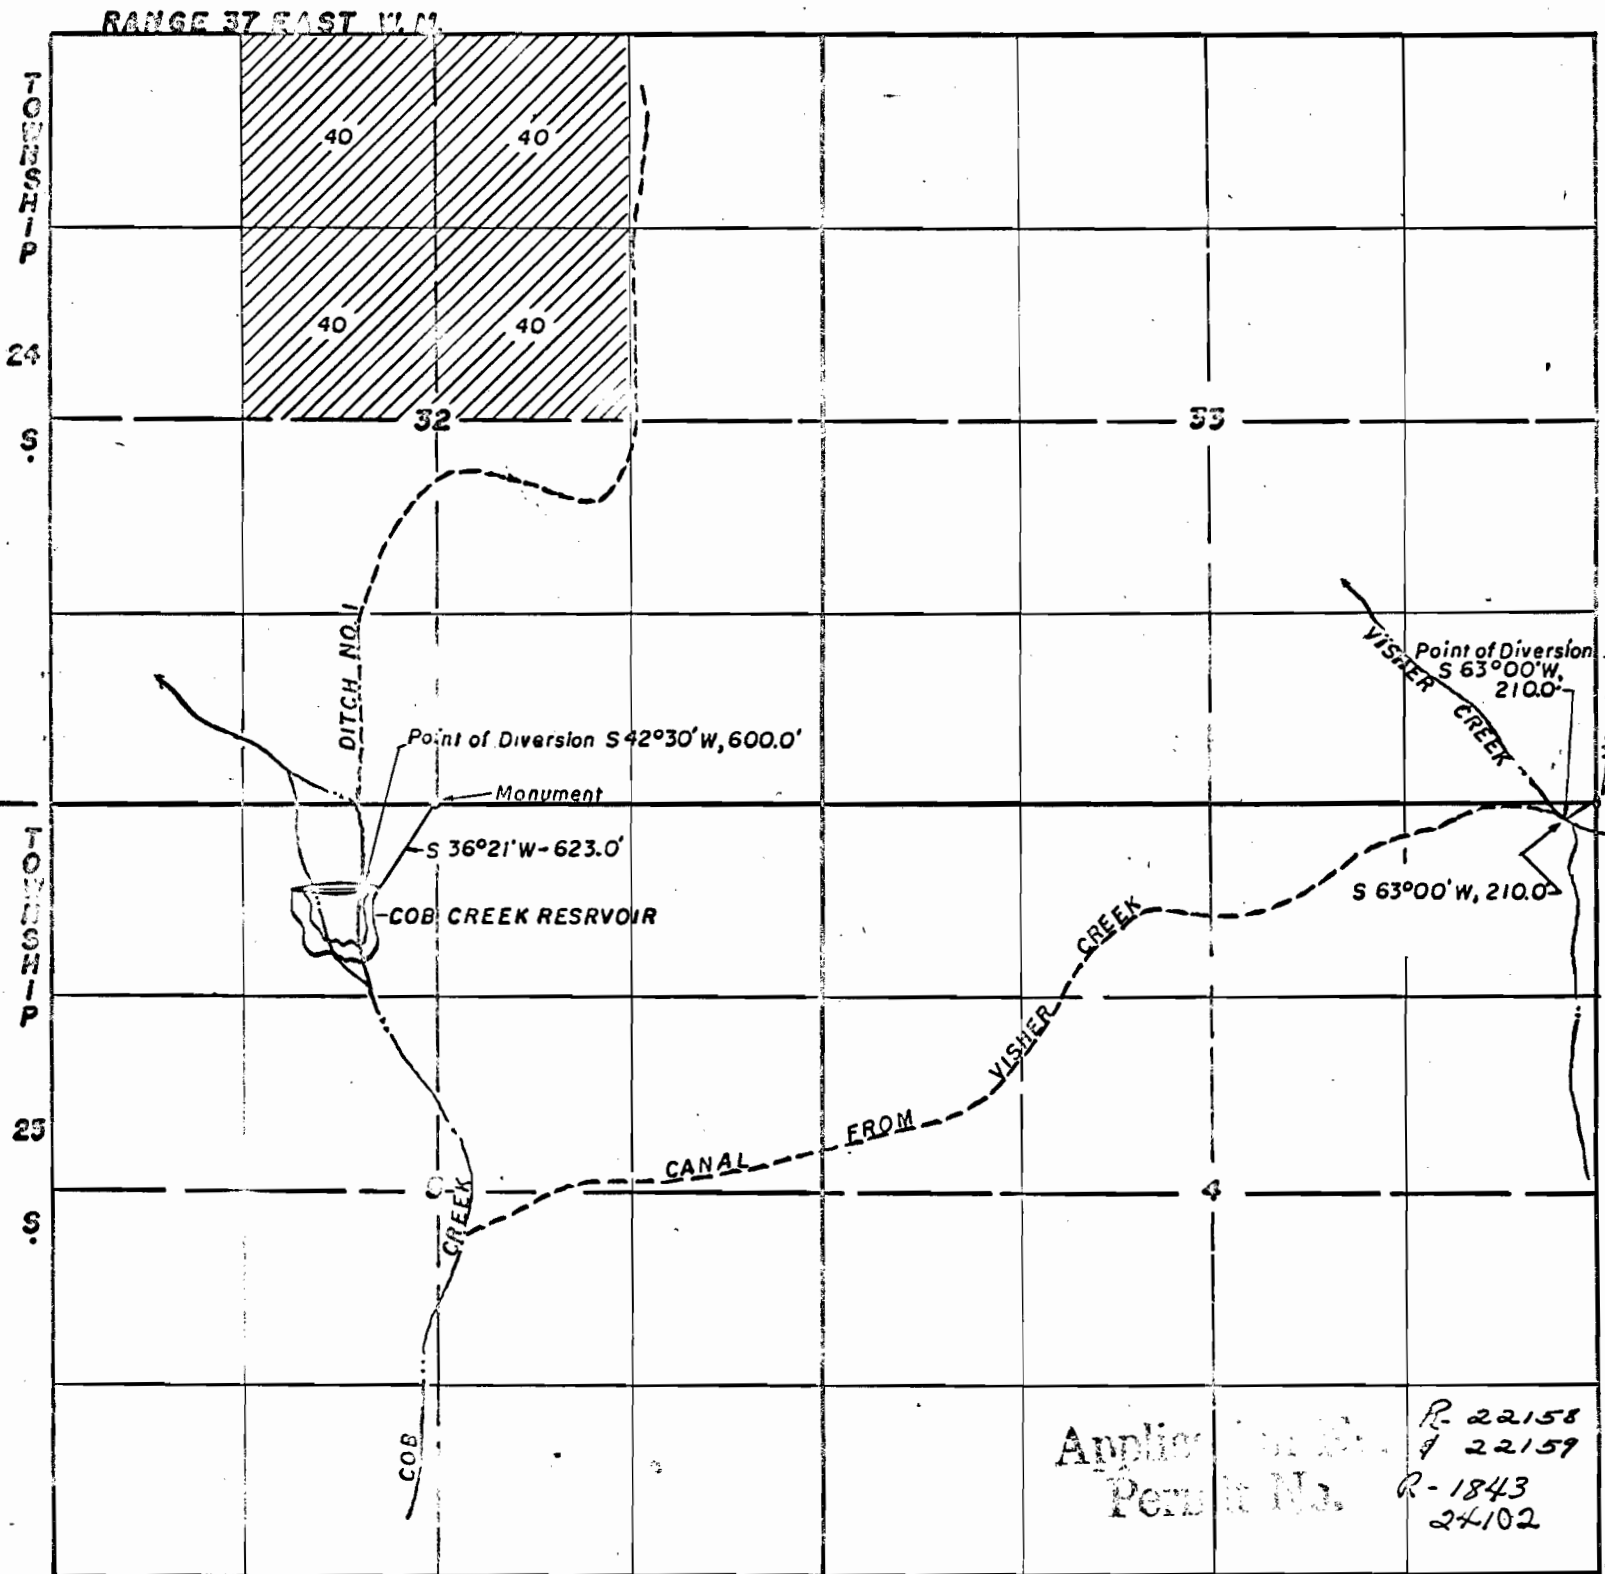

SCALE: 4" = 1 MILE.

Applicant No. R-22158  
Permit No. 22159  
R-1843  
24102

Appl. No. R 36594 & 36595  
Per. No. R-2863 & 27922

I, Paul R. Revis of Burns, Oregon, do here by certify that this map was made from notes taken during an actual survey by me on February 12-21 1956; that the monuments shown on this map consisting of mounds of rock are located (1) S 63°00'W from the NE corner of Section 4, 210.0' (2) S 42°30'W, 600.0 feet from the NE corner of Section 5, in Township 25 S., Range 37 East W.M. Malheur County, Oregon.

Oregon License No. 2511

*Paul R. Revis*  
Registered Professional Engineer