


MAP OF  
BALDWIN SHEEP COMPANY'S  
PROPOSED FLOOD WATER RESERVOIR

Scale 1 inch = 200 feet.

I, Walter M. Eaton, of Culver, Oregon, do hereby certify that this map was made from notes taken during an actual survey made by me on December 12<sup>th</sup> 1916, and that it correctly represents the works described in the accompanying application.

Walter M. Eaton  
Surveyor for Jefferson County

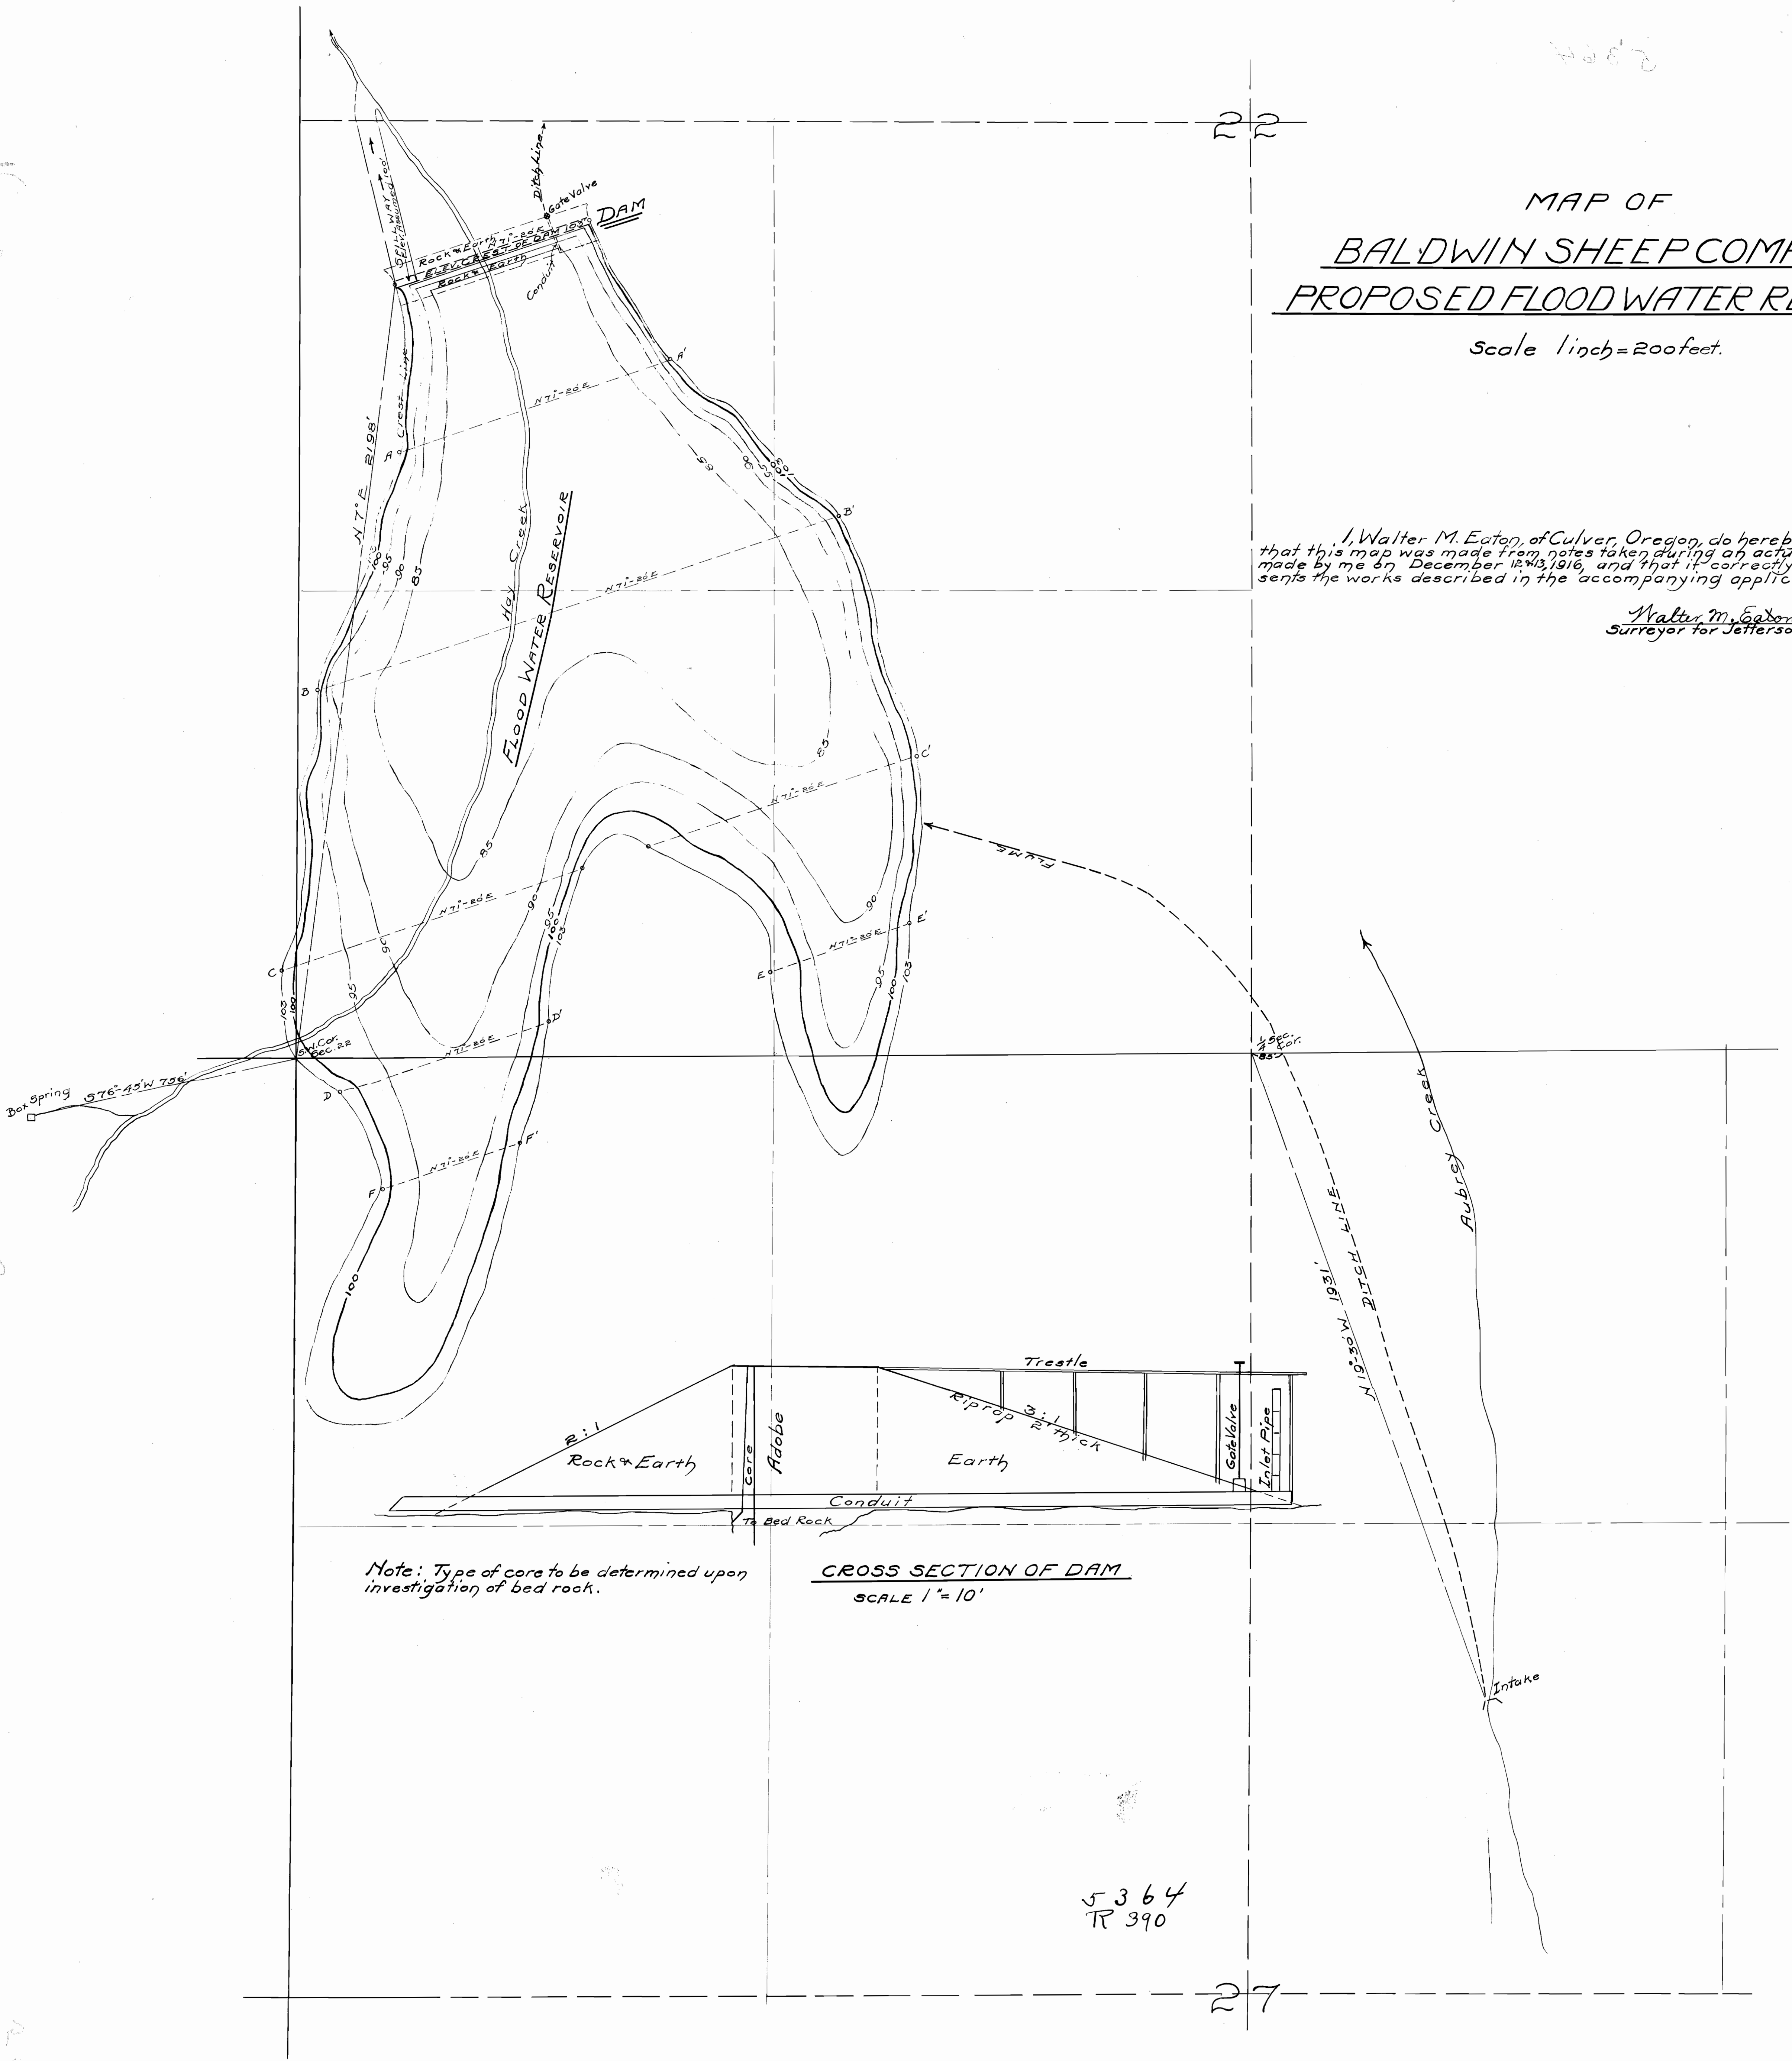

Note: Type of core to be determined upon investigation of bed rock.

CROSS SECTION OF DAM  
SCALE 1" = 10'

5364  
R 390