
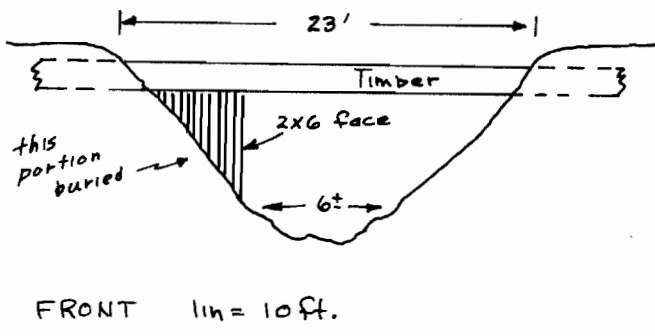
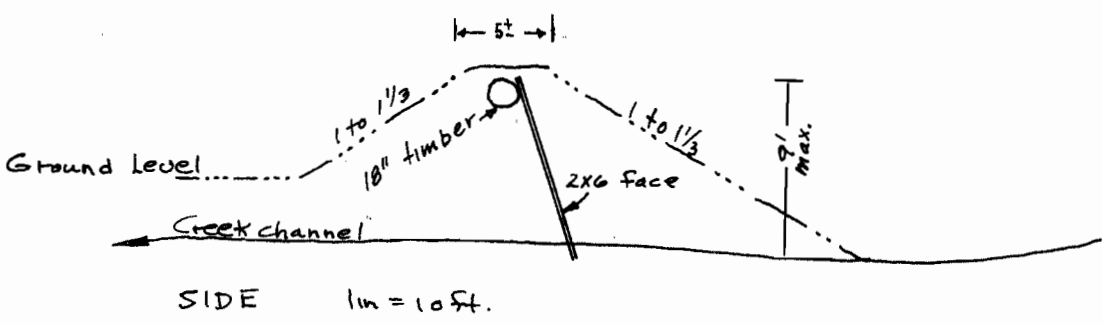


SYSTEM "A"

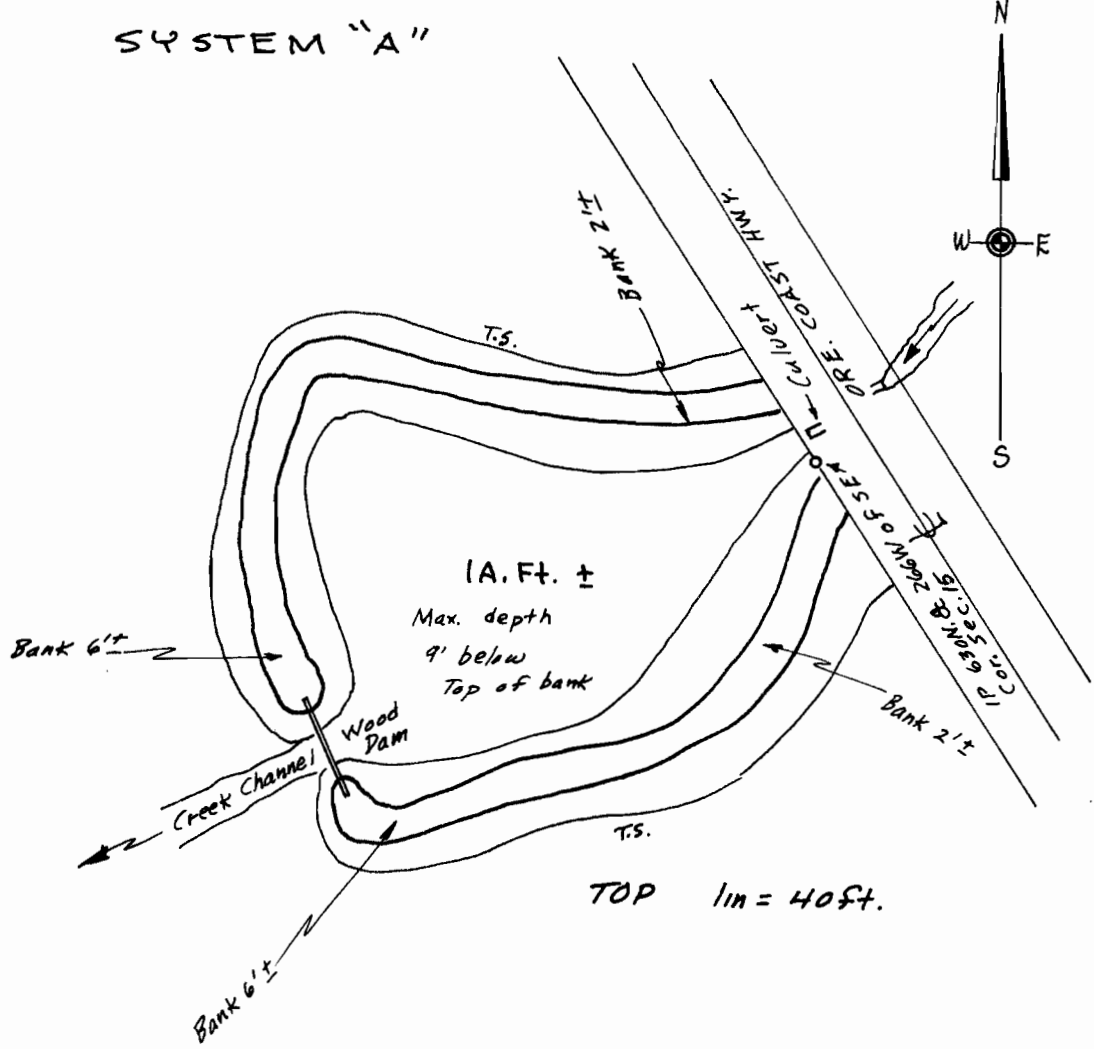

WATER FILING FOR
EDWARD W. FREEMAN
IN SEC. 15., T41S., R. 13W., W.M.
CURRY CO., ORE.

April 1964




Application No. 39504, R-39735
Permit No. 29474 R-3956

REGISTERED
OREGON
LAND SURVEYOR

H. J. Newhouse

MAY 10, 1957
H. J. NEWHOUSE
402

SYSTEM "B"

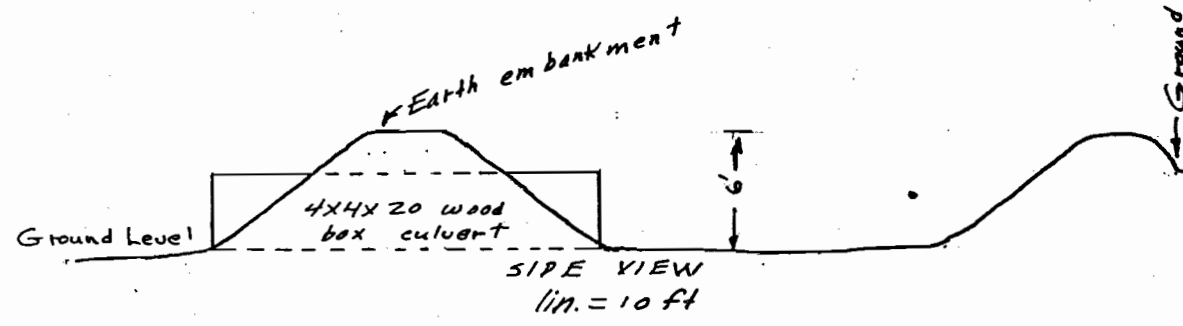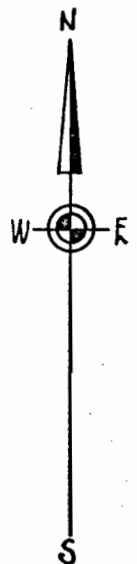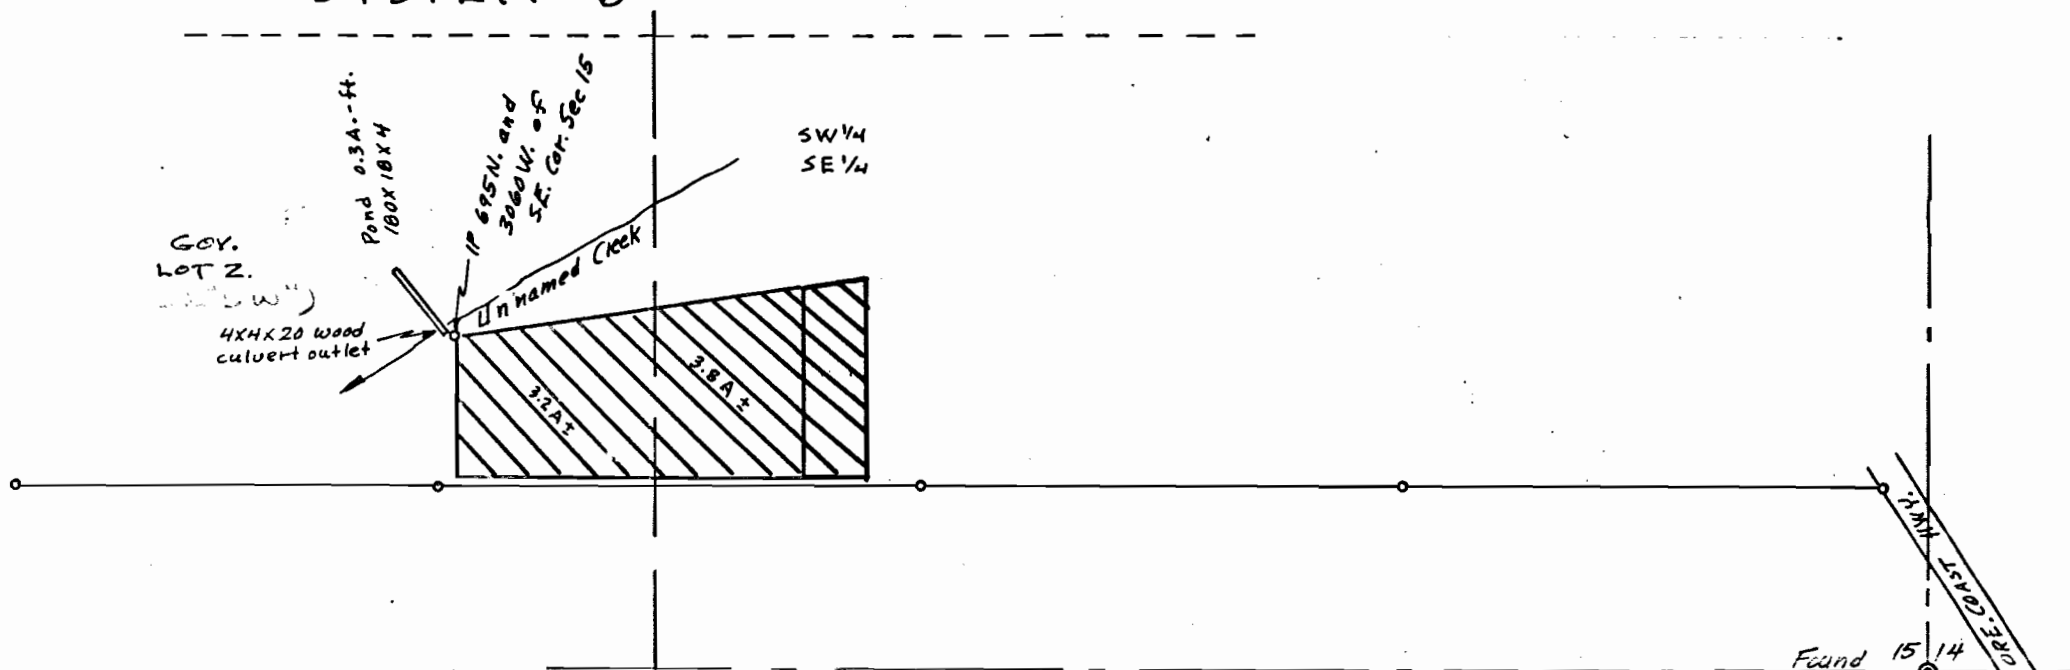

REGISTERED
OREGON
LAND SURVEYOR

H. J. Newhouse

MAY 10, 1957
H. J. NEWHOUSE
402

R-3956

29174

MAP FOR EDWARD W. FREEMAN
SHOWING POND LOCATION IN
SEC. 15, T. 41 S., R. 13 W., W. M.

CURRY CO., ORE.

Scale 1 in = 400 ft April 1964

Map - 2 of 2