


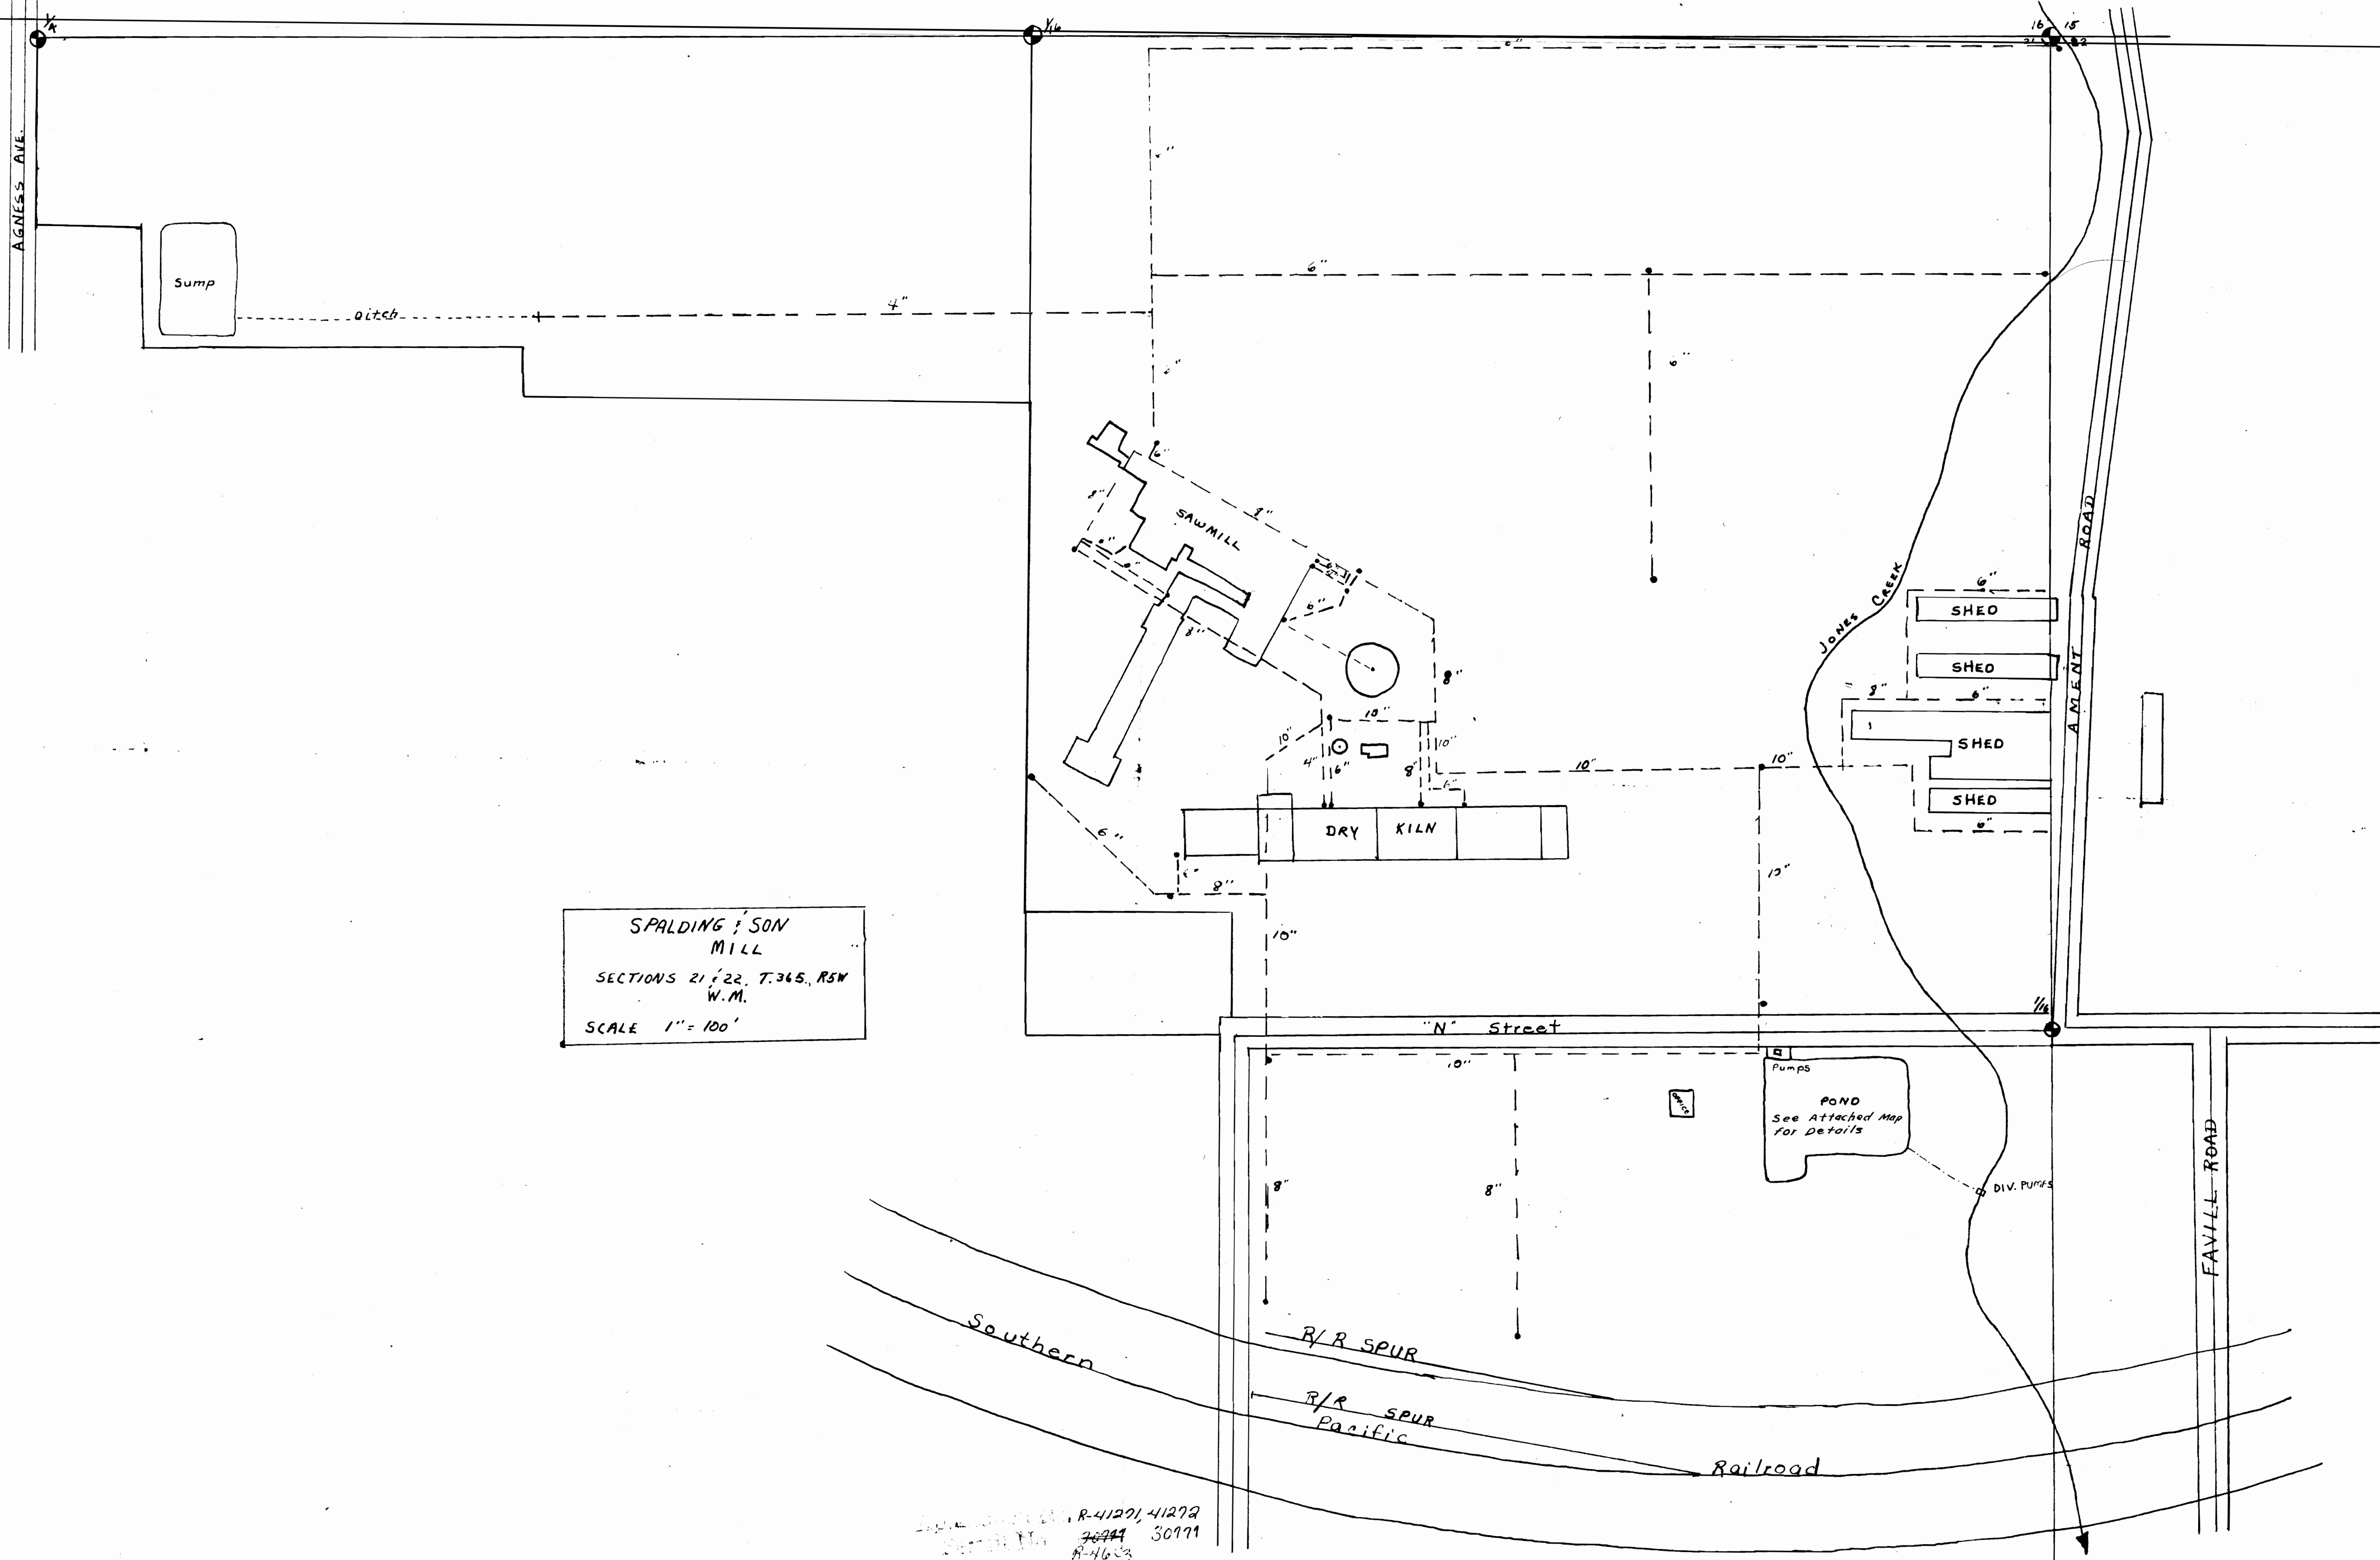

SPALDING & SON
MILL
SECTIONS 21 & 22, T.36S., R.5W.
W.M.
SCALE 1" = 100'

R-41271, 41272
30971
R-4683