

Township 36 S, Range 4E.W.M.


APPLICATION NO. 589


Application No. 589

Permit No. 407

UNSURVEYED

MT. PITT

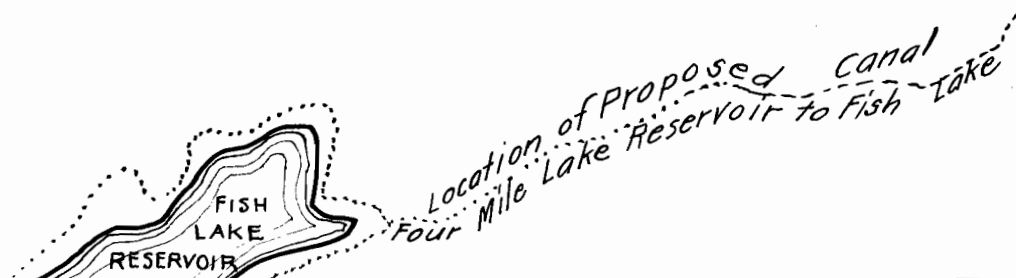

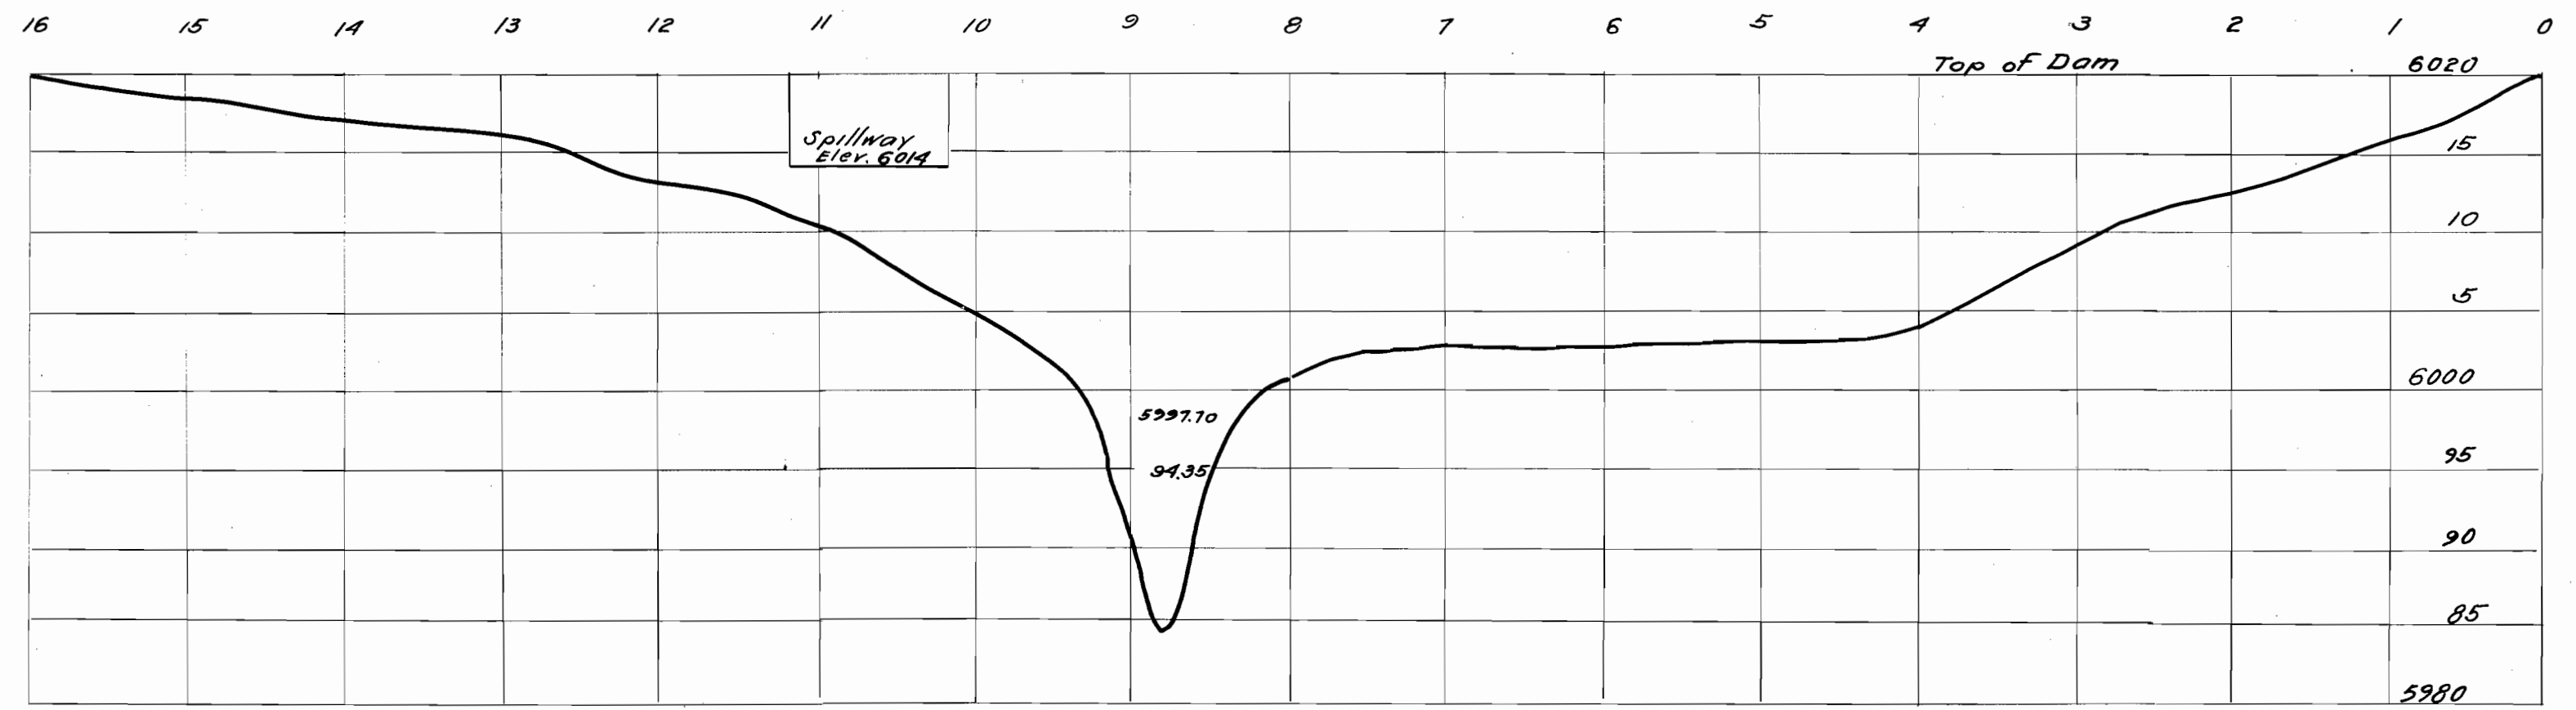

PROFILE

CONTOUR MAP AND PLAN OF DAM
FOUR MILE LAKE RESERVOIR
RESERVOIR PERMIT NO. 50

1909 and 1910.
Scale

F. N. Cummings, Applicant.
Medford, Oregon.

Application No. 190
Reservoir Permit No. 50

CERTIFICATE OF SURVEYOR: Irving Northington of Medford Oregon do hereby certify that this map was made from notes taken during an actual survey made under my immediate supervision during June 1909.

Subscribed and sworn to before me this 28 day of March, 1910
J. A. Nye
Notary Public State of Oregon.

NOTARY PUBLIC FOR JACKSON COUNTY, OREGON.
MY COMMISSION EXPIRES JUNE 26, 1911.