



MAP AREA LIES WITHIN  
S.W. 1/4 of S.E. 1/4, Section 17  
Township 2 South, Range 10 West, W.M.  
County of Tillamook, State of Oregon

S. 0.00 E. 0.00 (Control Meridian)  
S.E. Corner Erickson Tract  
Deed Book 92, Page 524

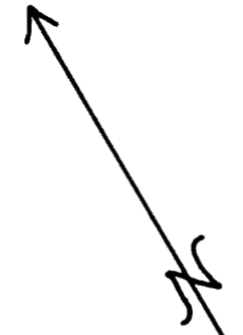

**RECEIVED**  
AUG 24 1973  
STATE ENGINEER  
SALEM, OREGON

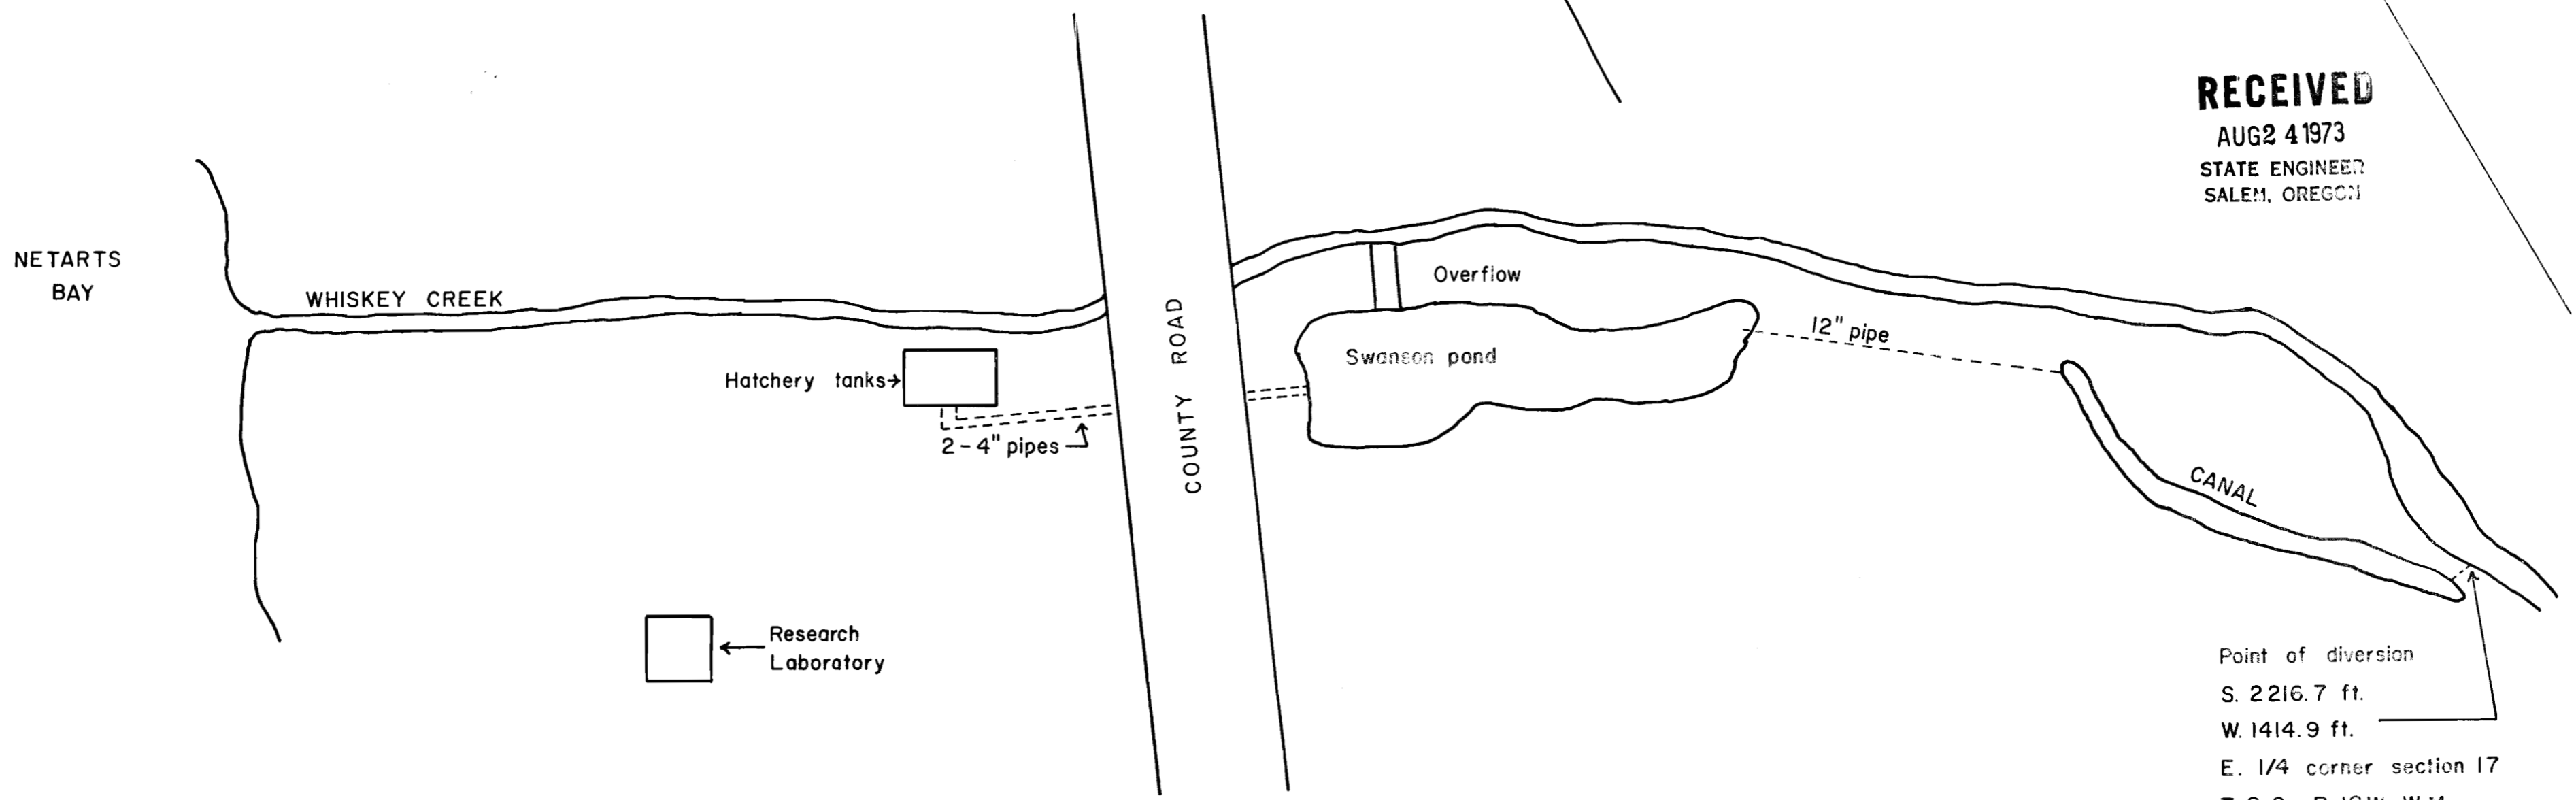

Point of diversion  
S. 2216.7 ft.  
W. 1414.9 ft.  
E. 1/4 corner section 17  
T. 2 S. R. 10W. W.M.

Application No. R-49891 & 49730  
Permit No. R-6129 & 27920

Scale: 1" = 60'  
Date: 13 Aug. 1973  
Drawn by: D. C. Satterlee