


**SURVEYORS CERTIFICATE**

I, W.E. Anderson, County Surveyor of Tillamook Ore, do hereby certify that this map was made from notes taken during an actual survey made by me in October 1930, and that it correctly represents the works herein shown.

W.E. Anderson  
Co. Surveyor.

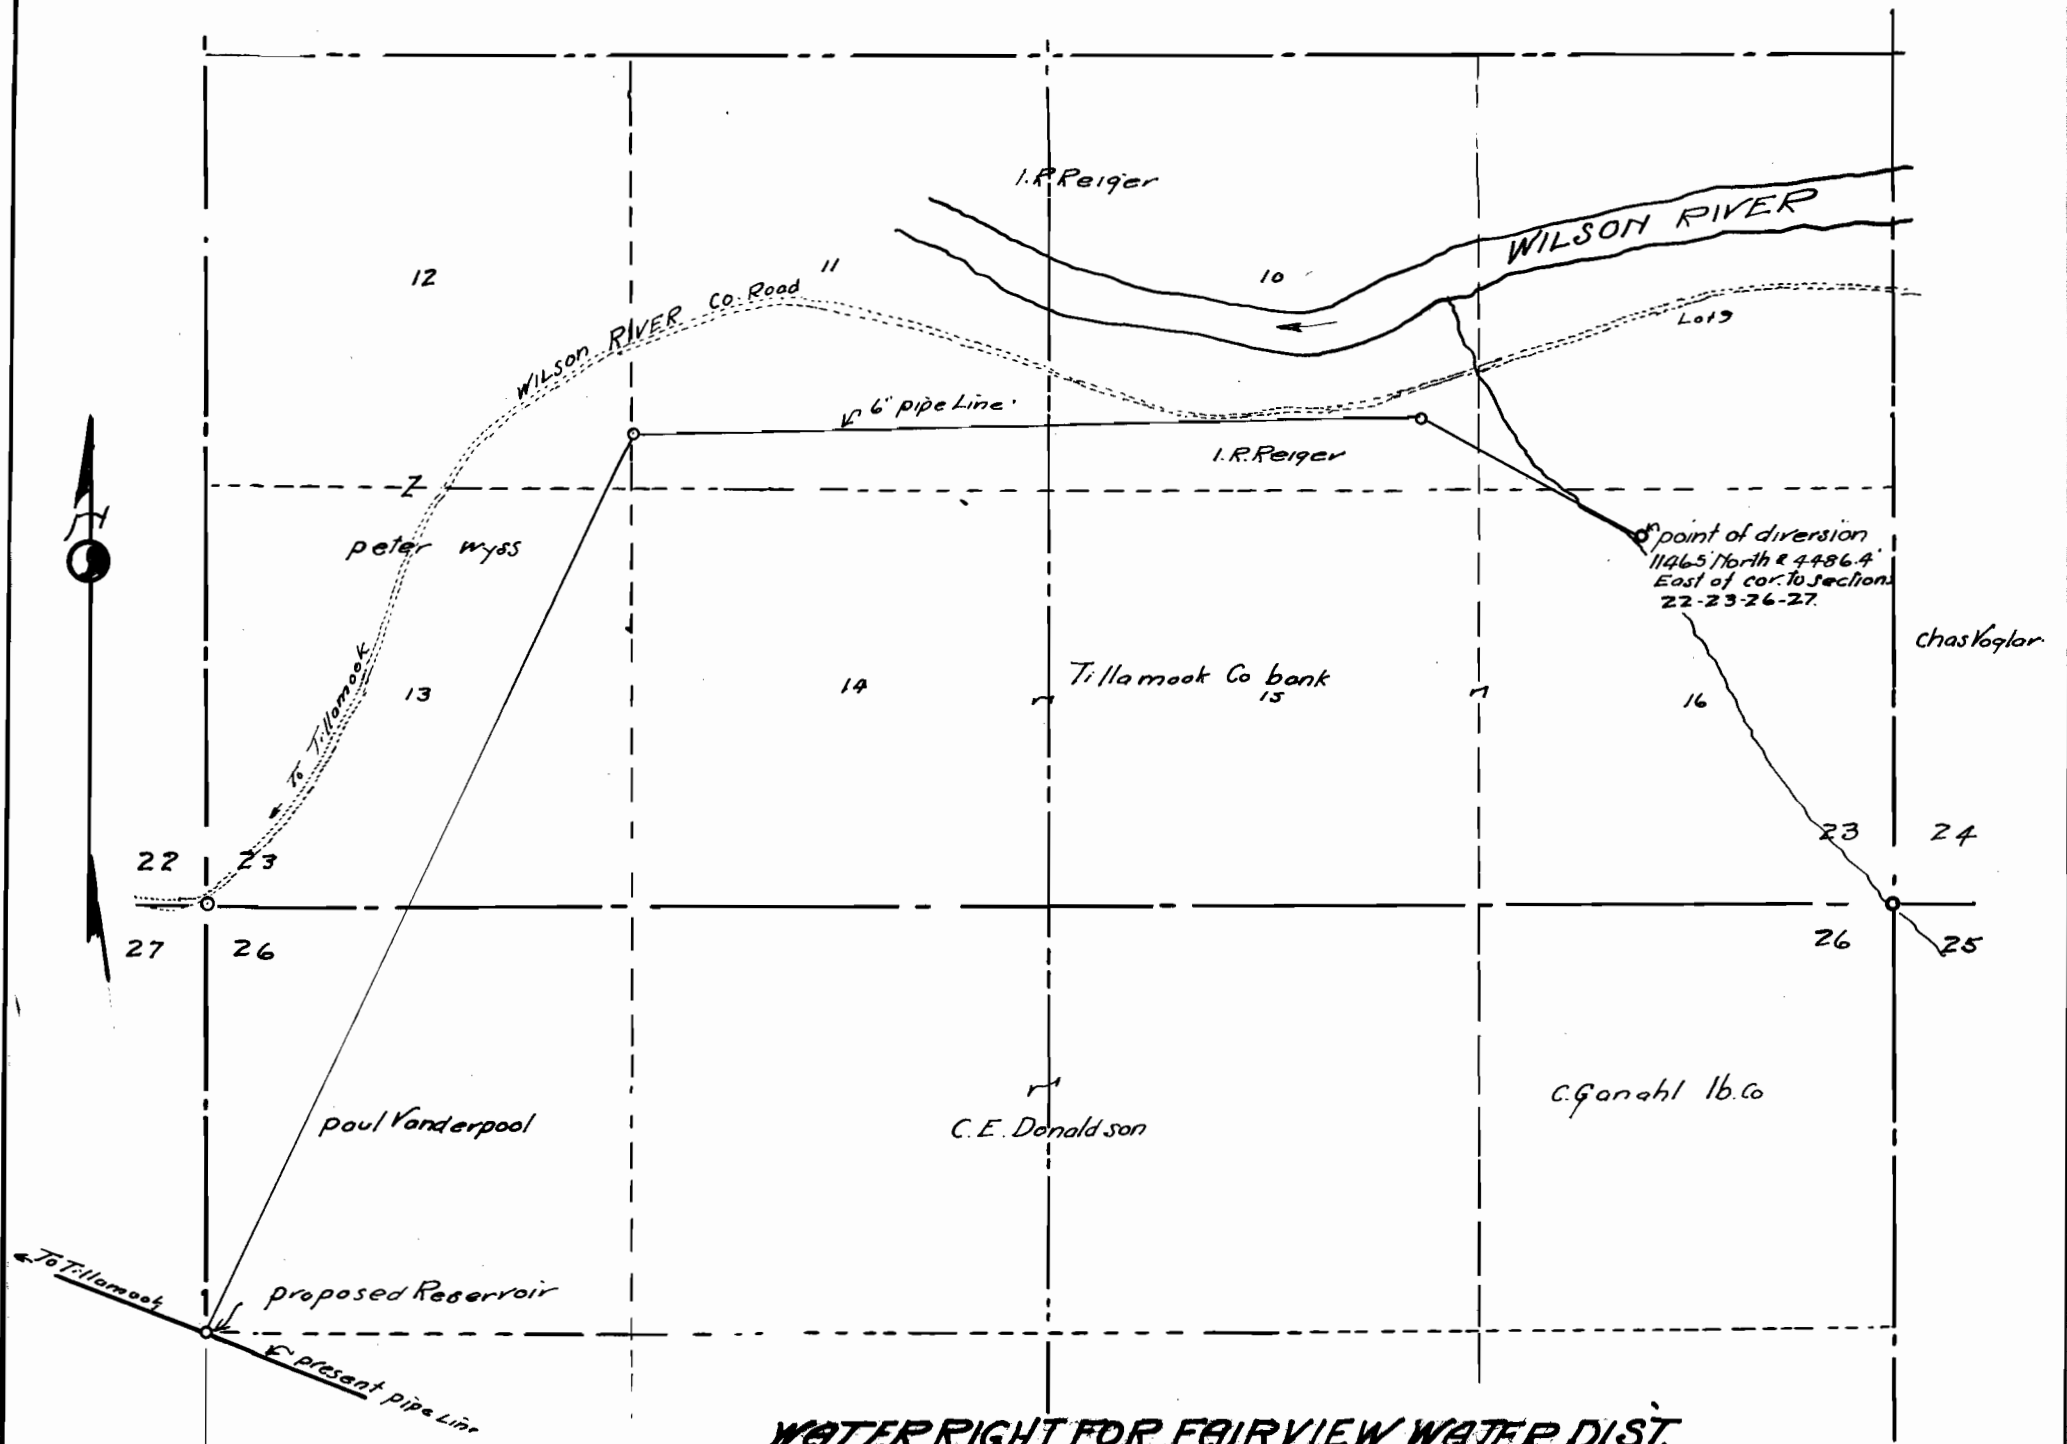

**WATER RIGHT FOR FAIRVIEW WATER DIST.**

Located in section 23-26 T.15. R.9 W.W.  
TILLAMOOK COUNTY ORE 1930. Scale 1"=600'  
W.E. Anderson,

Application No. R-138 24  
13950  
Permit No. R-644  
9989