
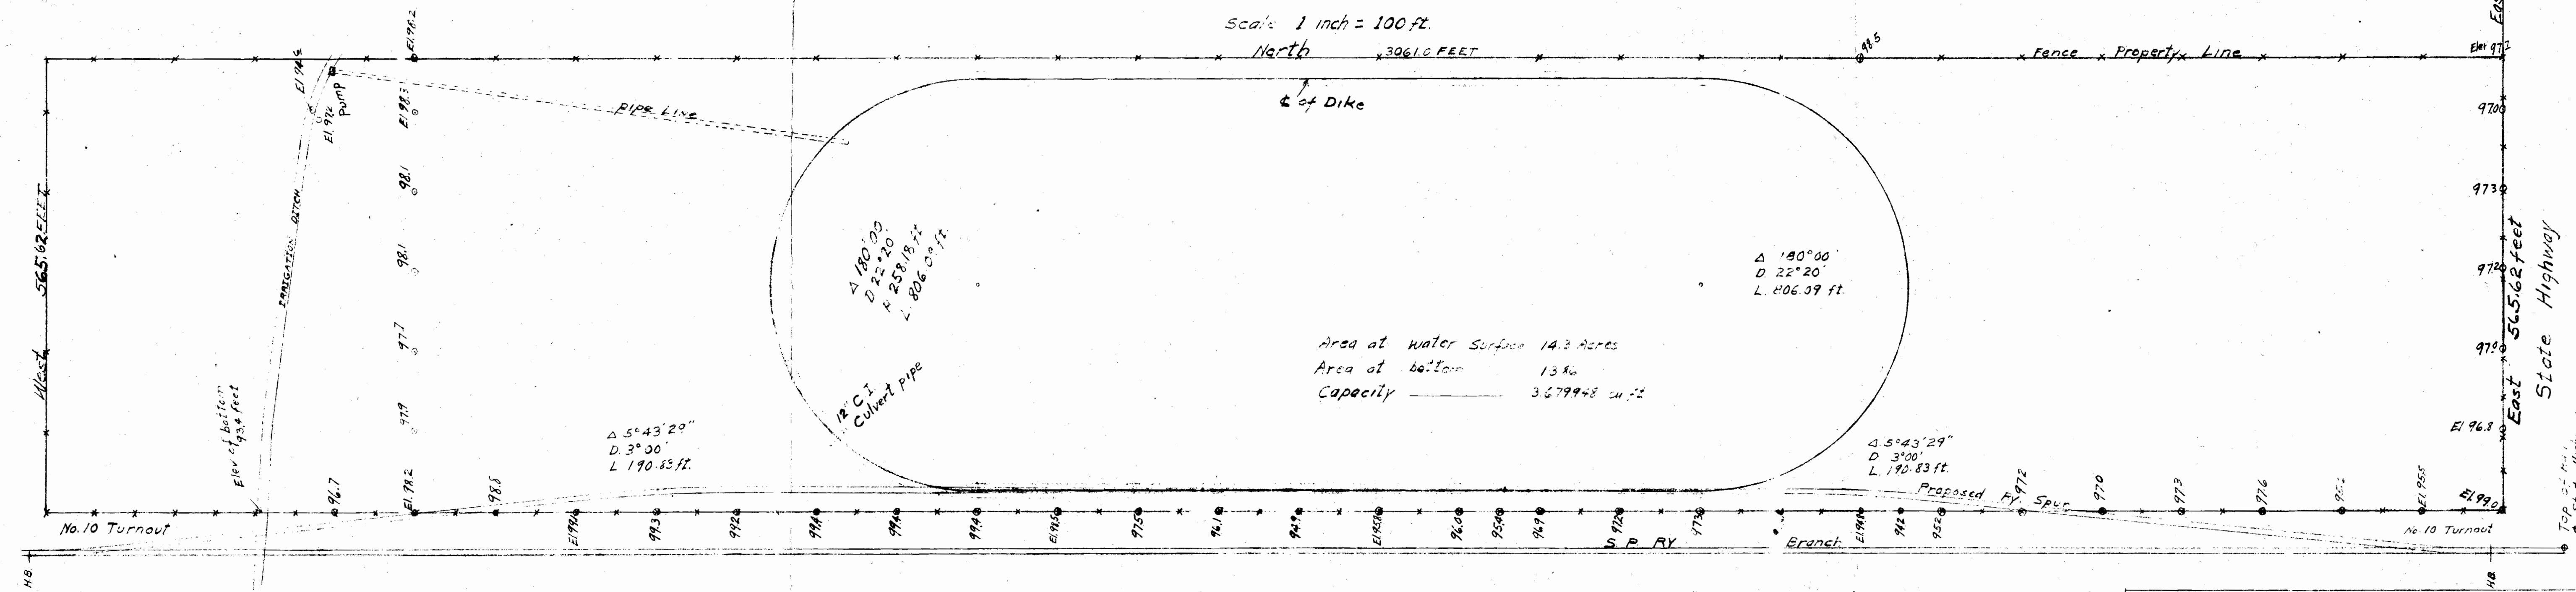


Most Southern
S.E. Cor. J.C. Carter
D.L.C.

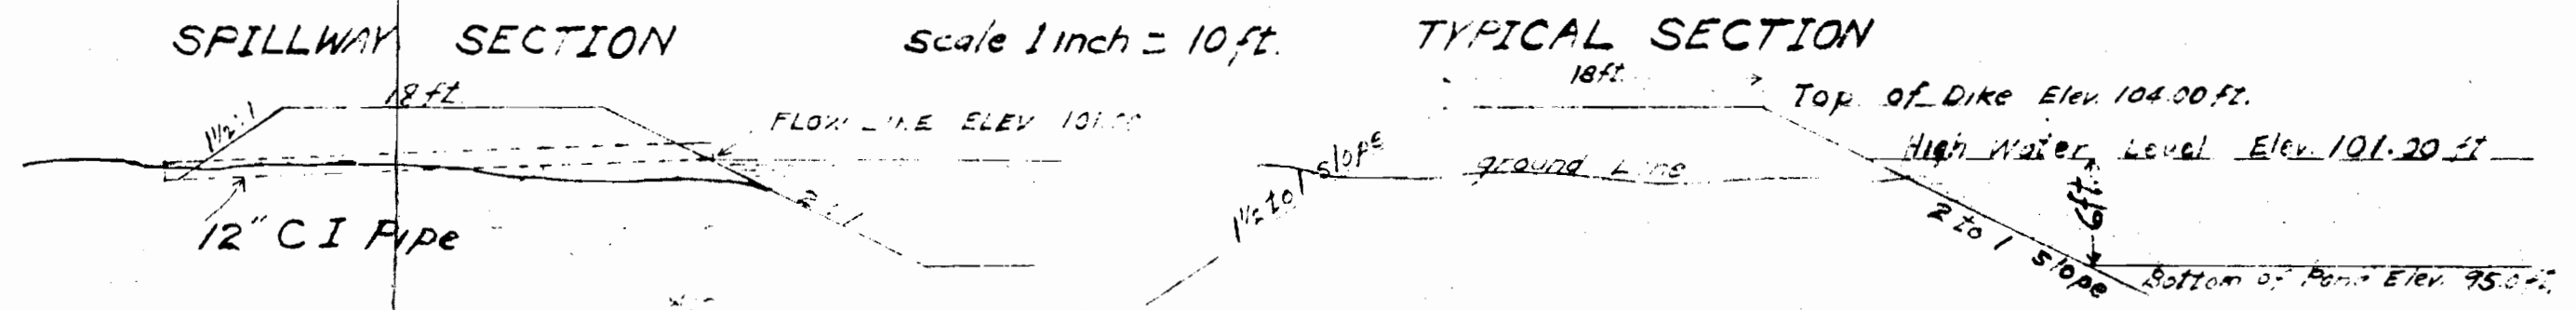

WEST OREGON LUMBER CO.
LOG STORAGE POND
 J.C. Carter D.L.C. - Twp. 17 S. - Range 2 W.W.M.
 Springfield Oregon. August 1943.
 Scale as indicated.