
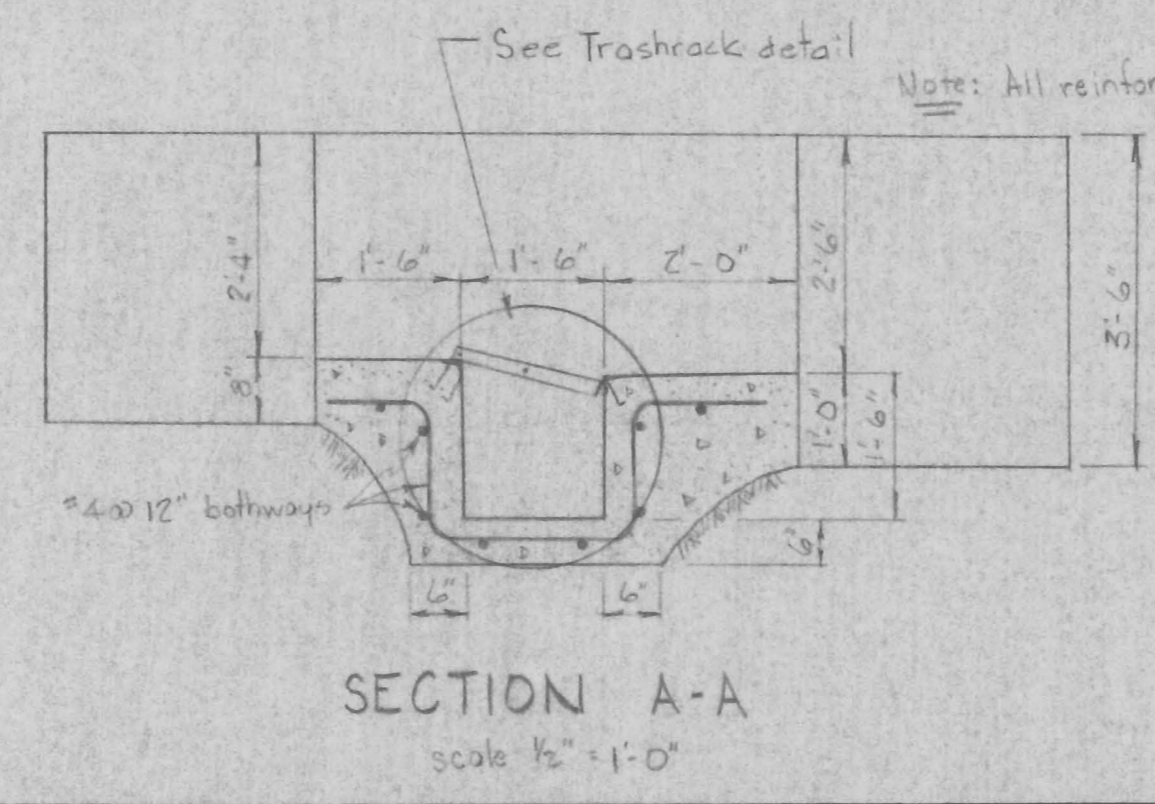
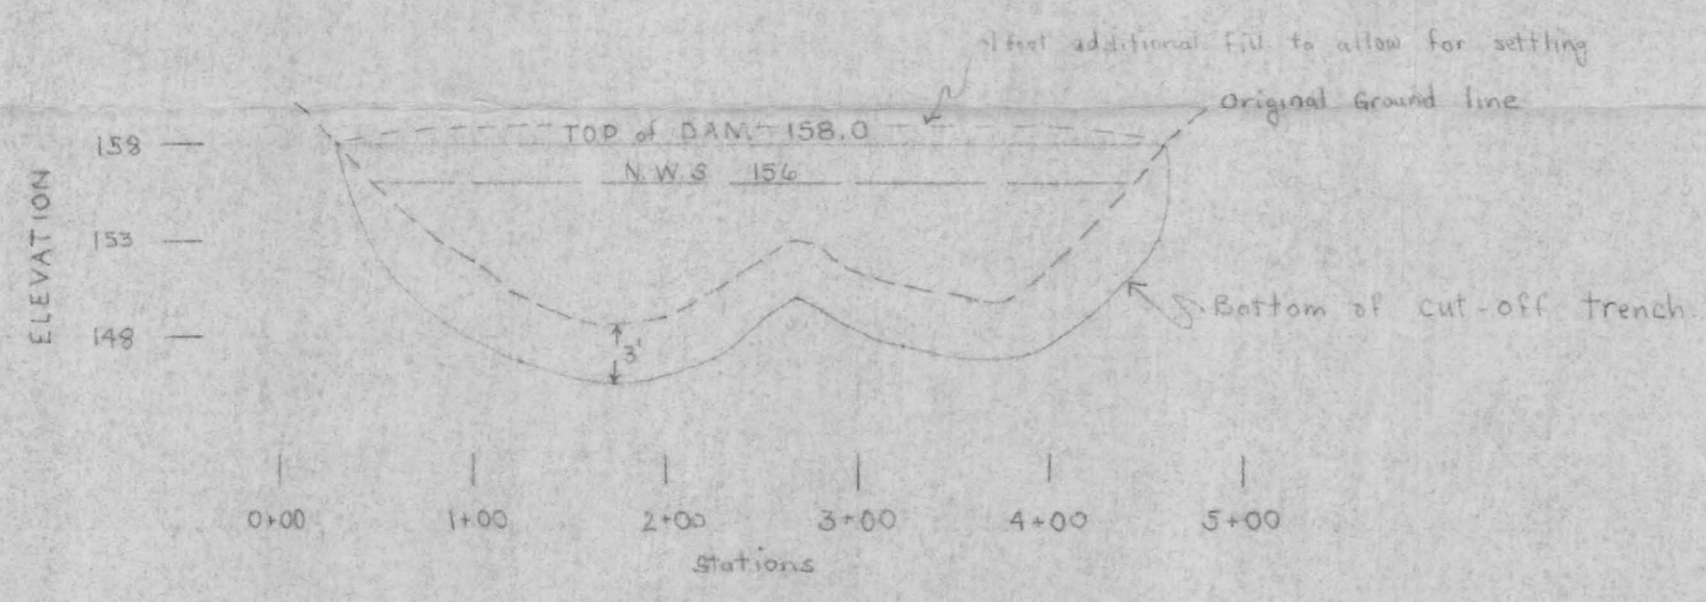
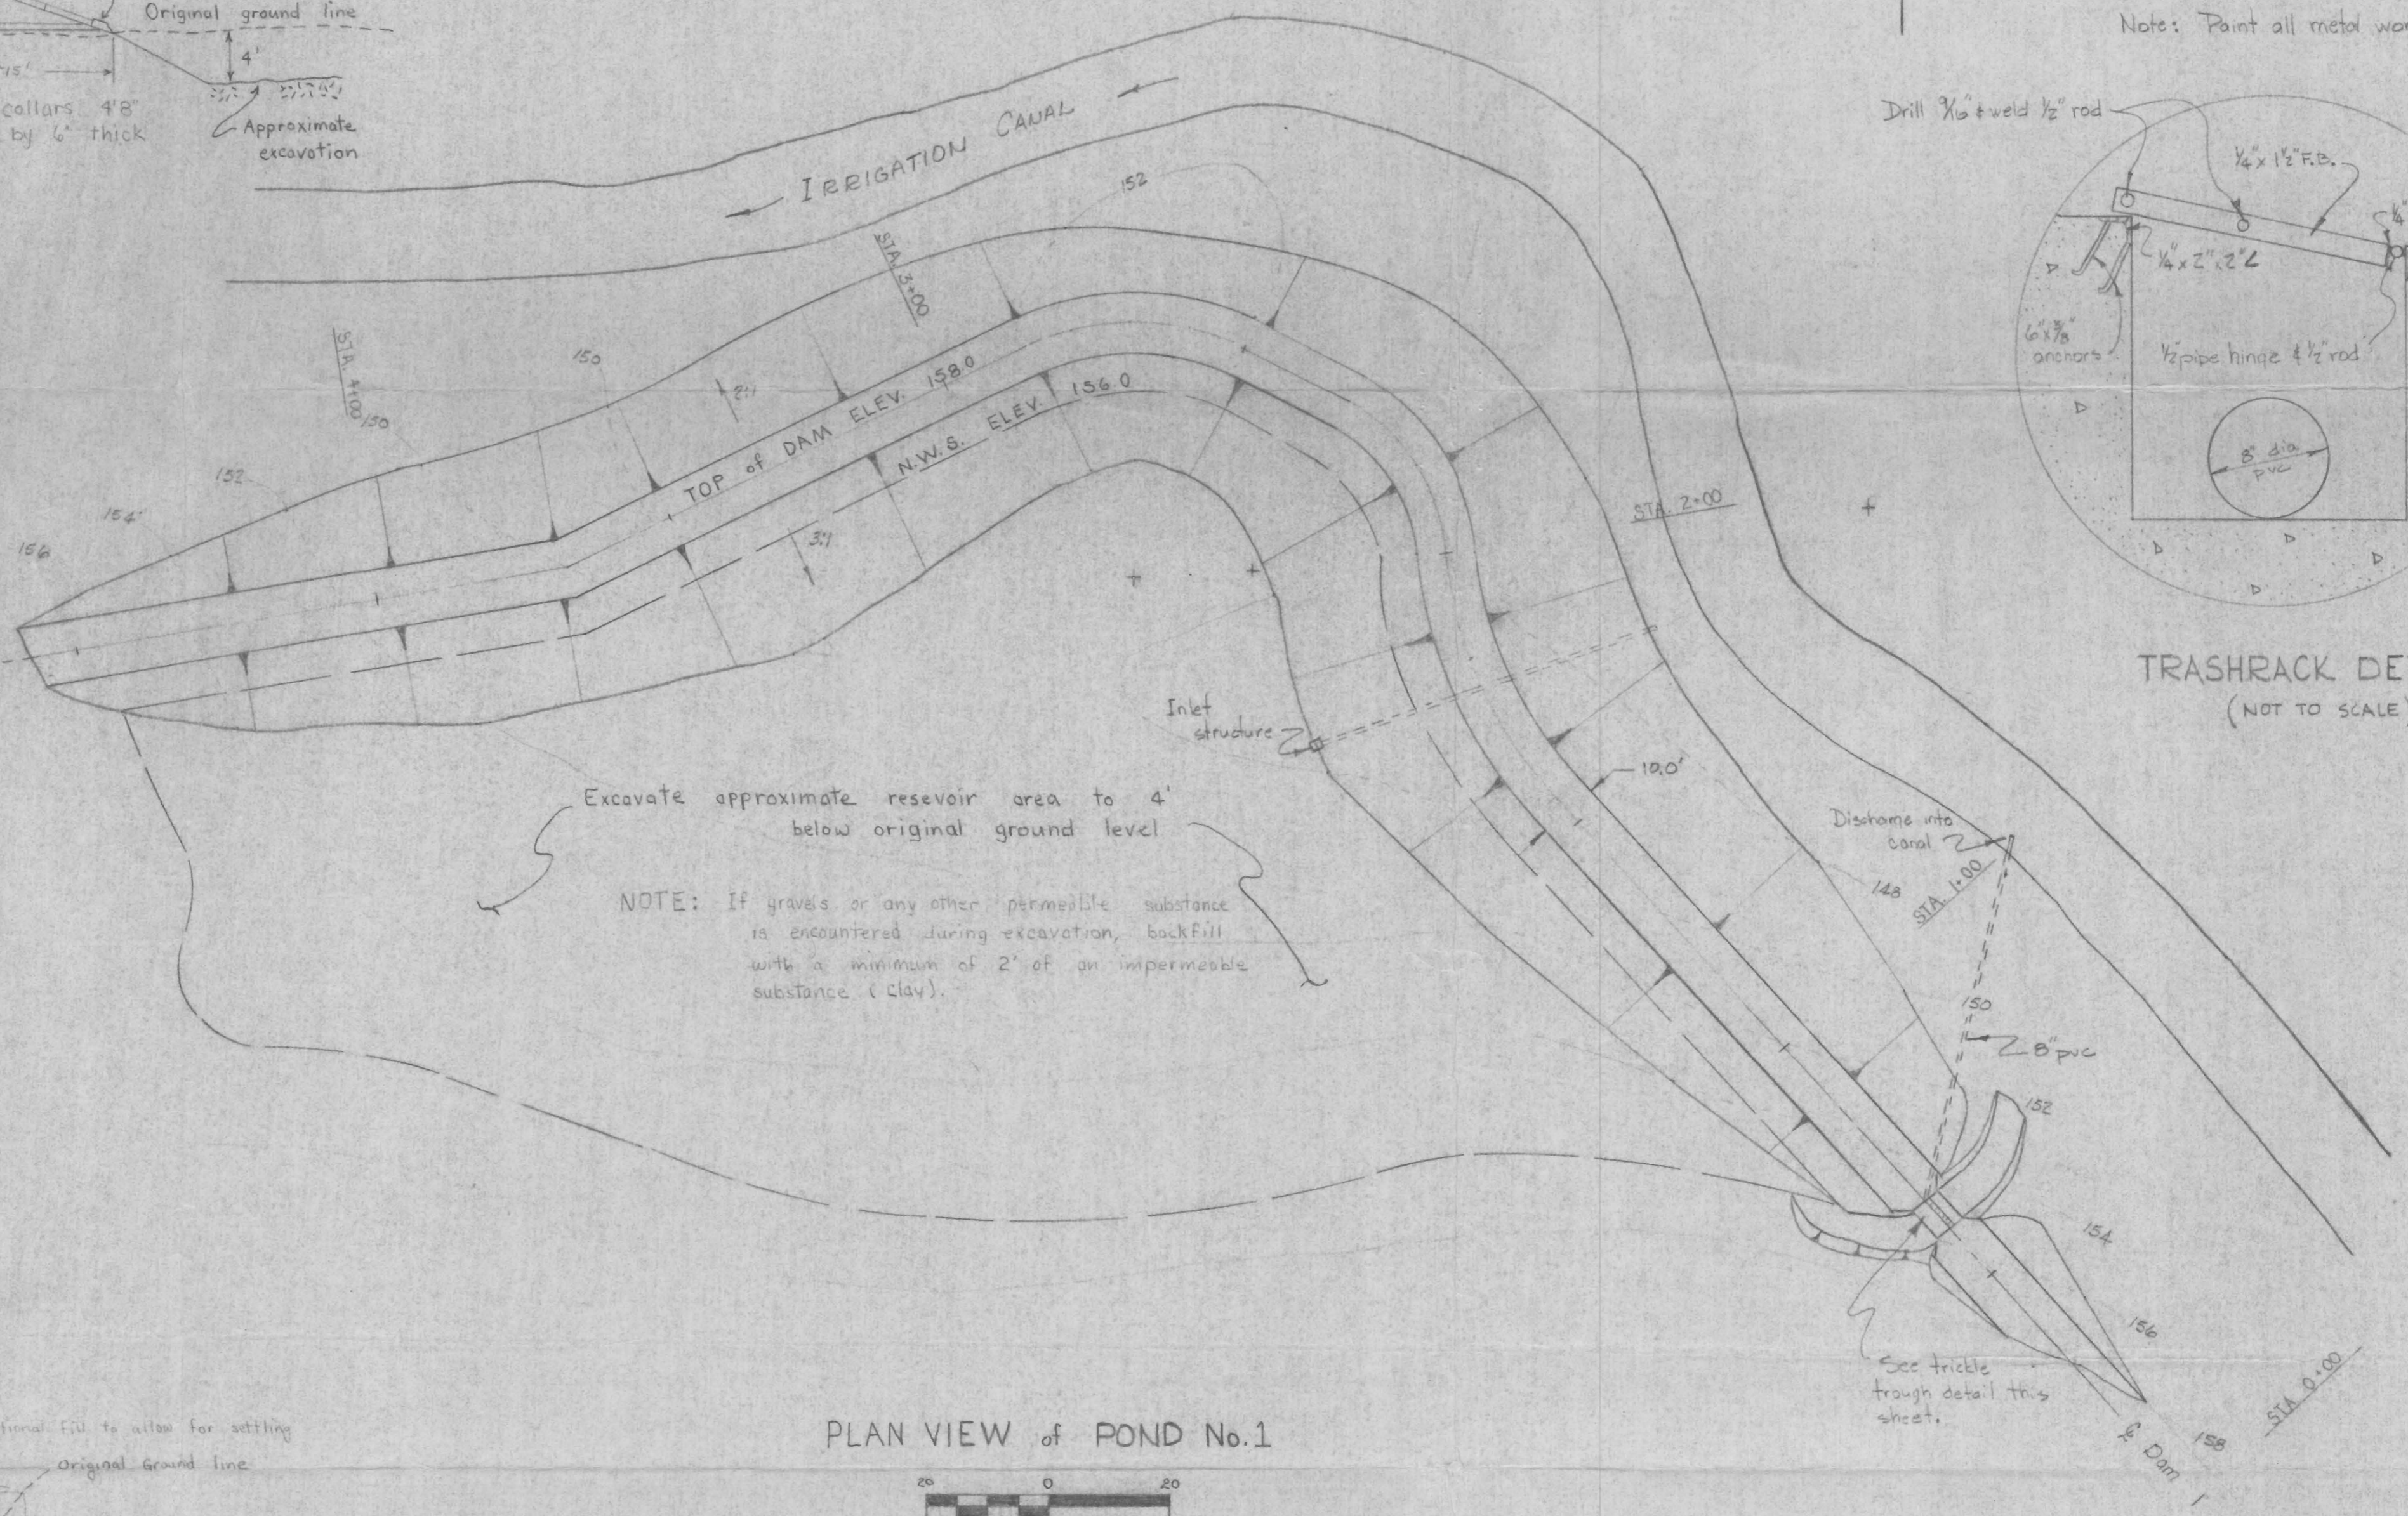
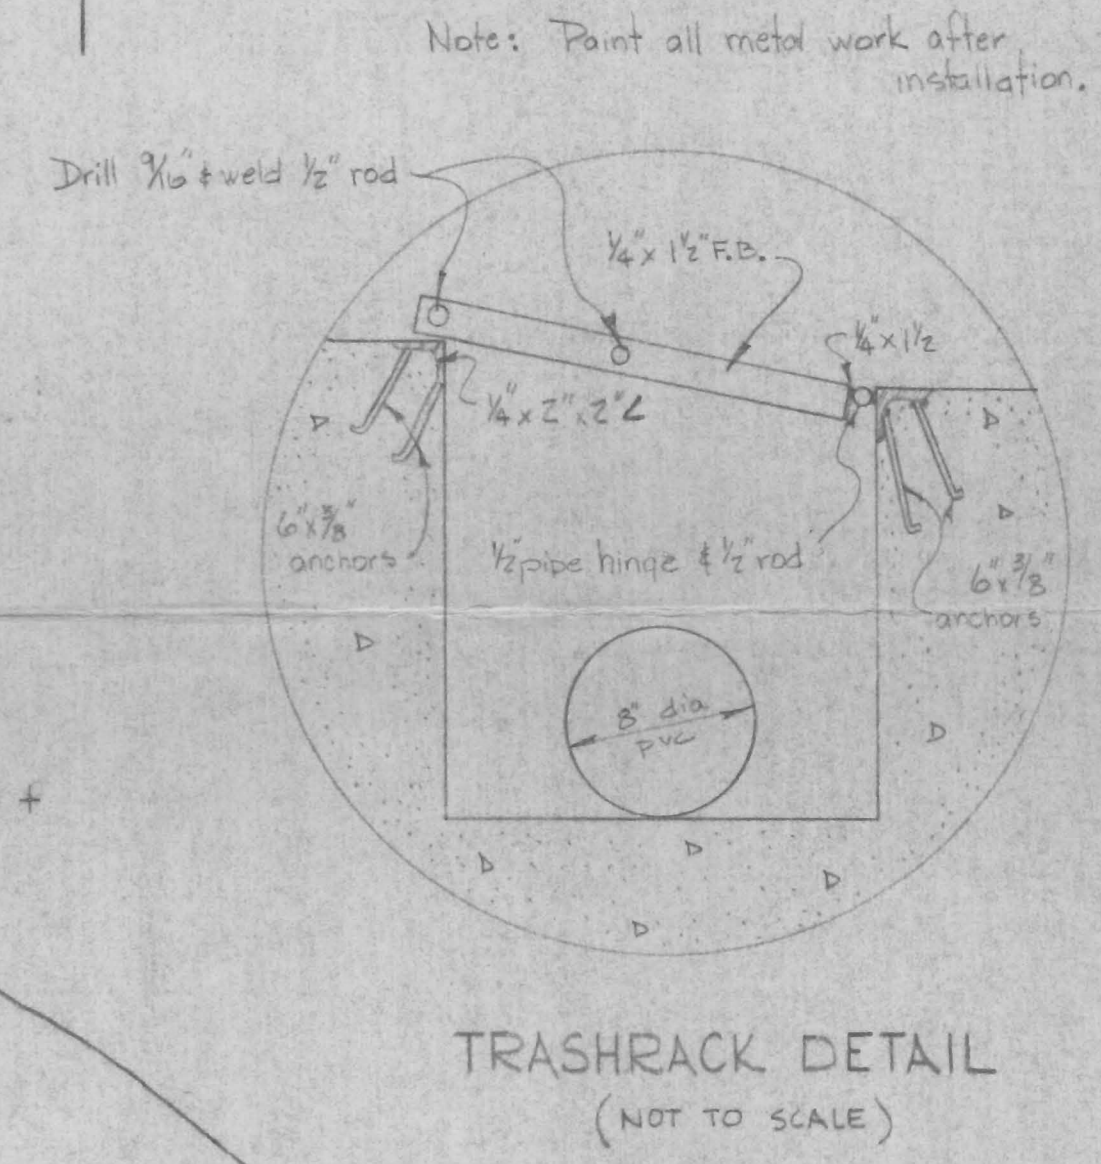
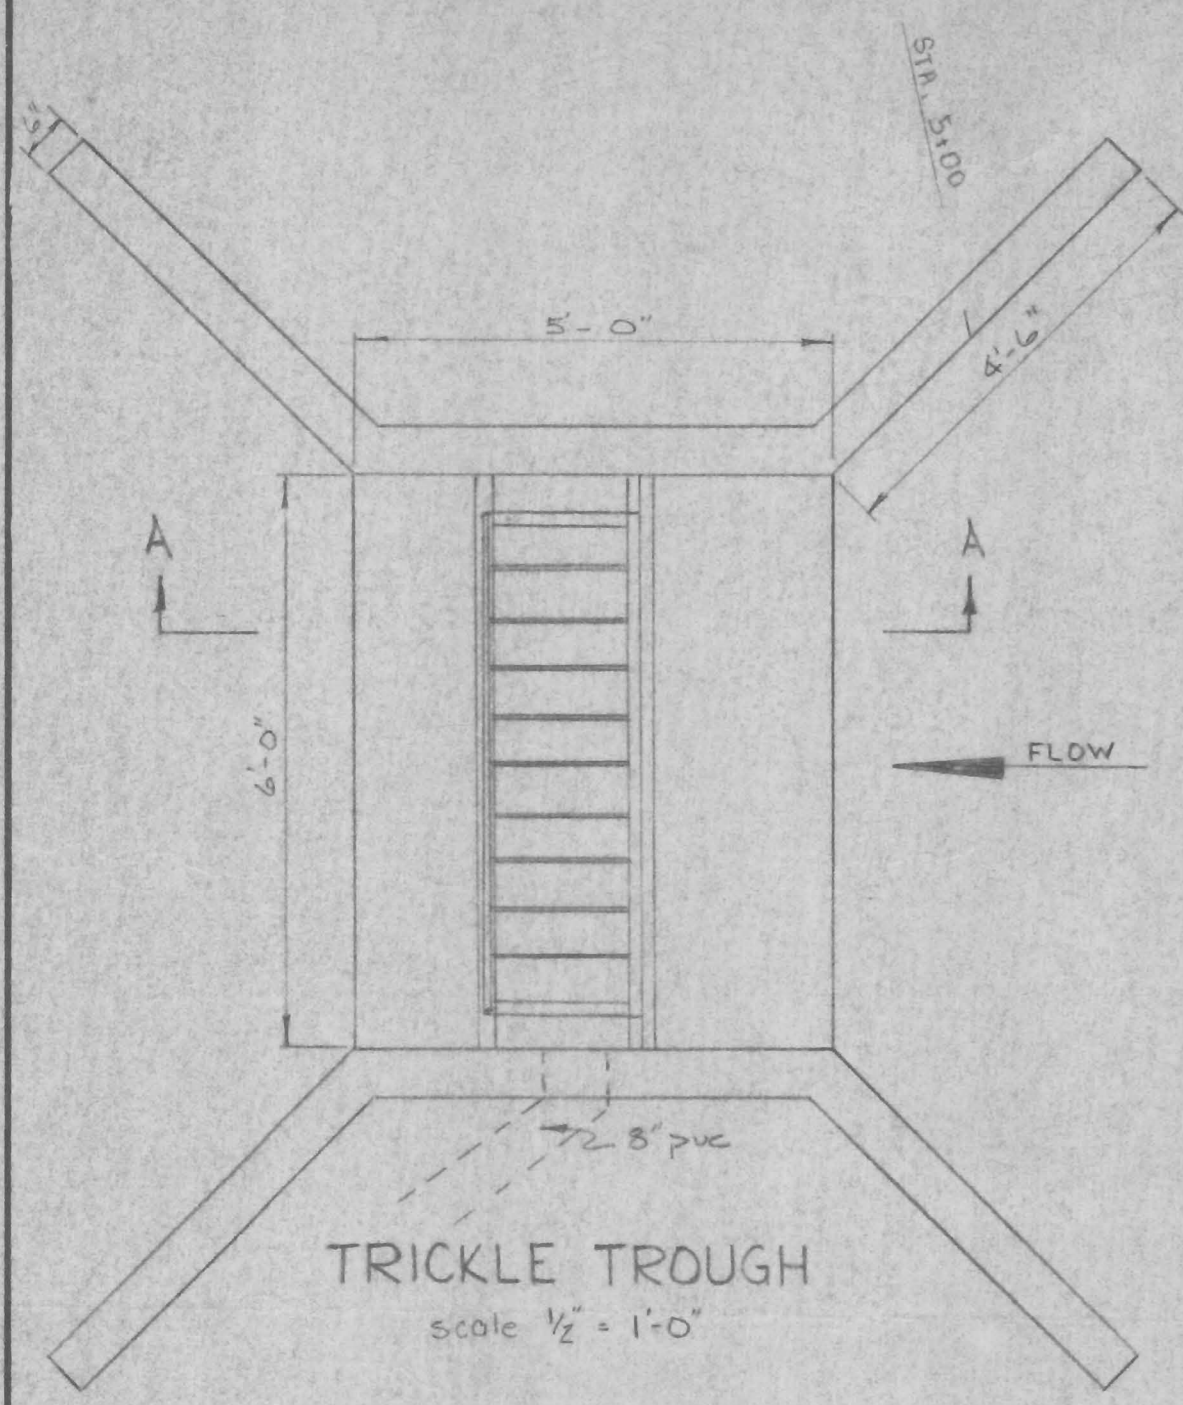


Application No. R-59506 + 59509  
 Permit No. R 8145 44919

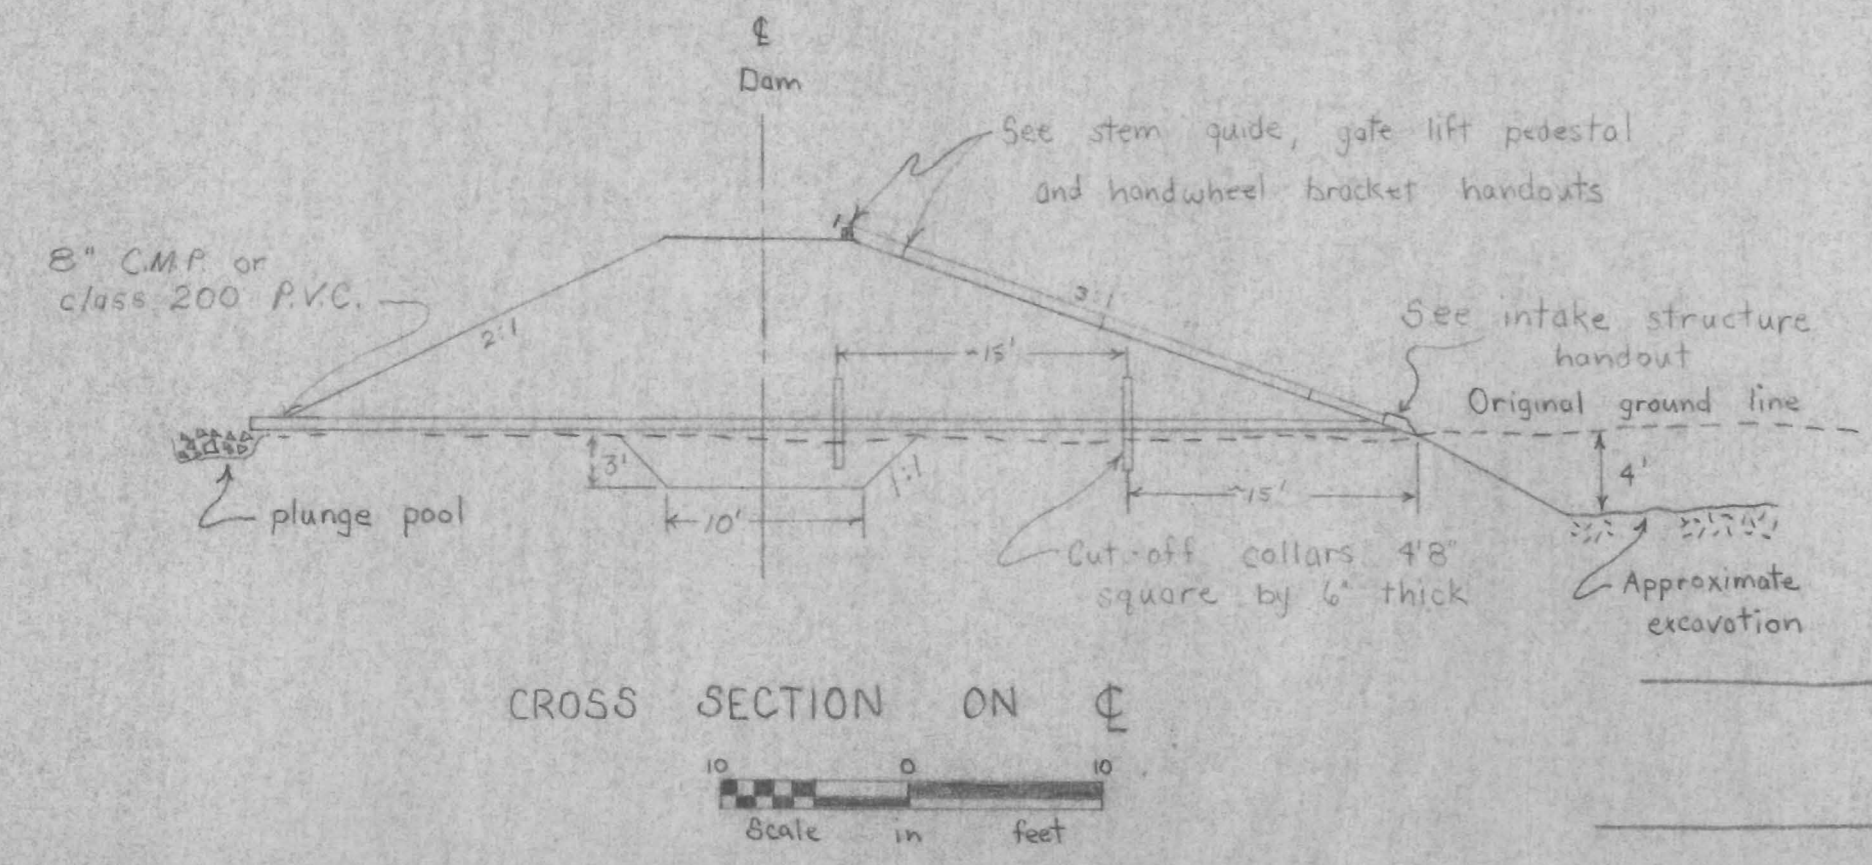

Earthwork Volumes

Embankment	2465 yd <sup>3</sup>
Cutoff trench	613 yd <sup>3</sup>
Excavation	4155 yd <sup>3</sup>

KEYSTONE ORCHARDS  
 FROST CONTROL POND #1  
 U. S. DEPARTMENT OF AGRICULTURE  
 SOIL CONSERVATION SERVICE

Designed J. Light	Date 9-79	Approved by
Drawn J. Light	9-79	Title
Traced		Title
Checked		Sheet No. 1
		Drawing No. of