


Standley Subdivision # 2. Lot 3 Block 4
lying in Sec. 33. T26 S, R. 37 W 1/4 M.
Douglas County

RECEIVED
JAN 15 1981
WATER RESOURCES DEPT
SALEM, OREGON

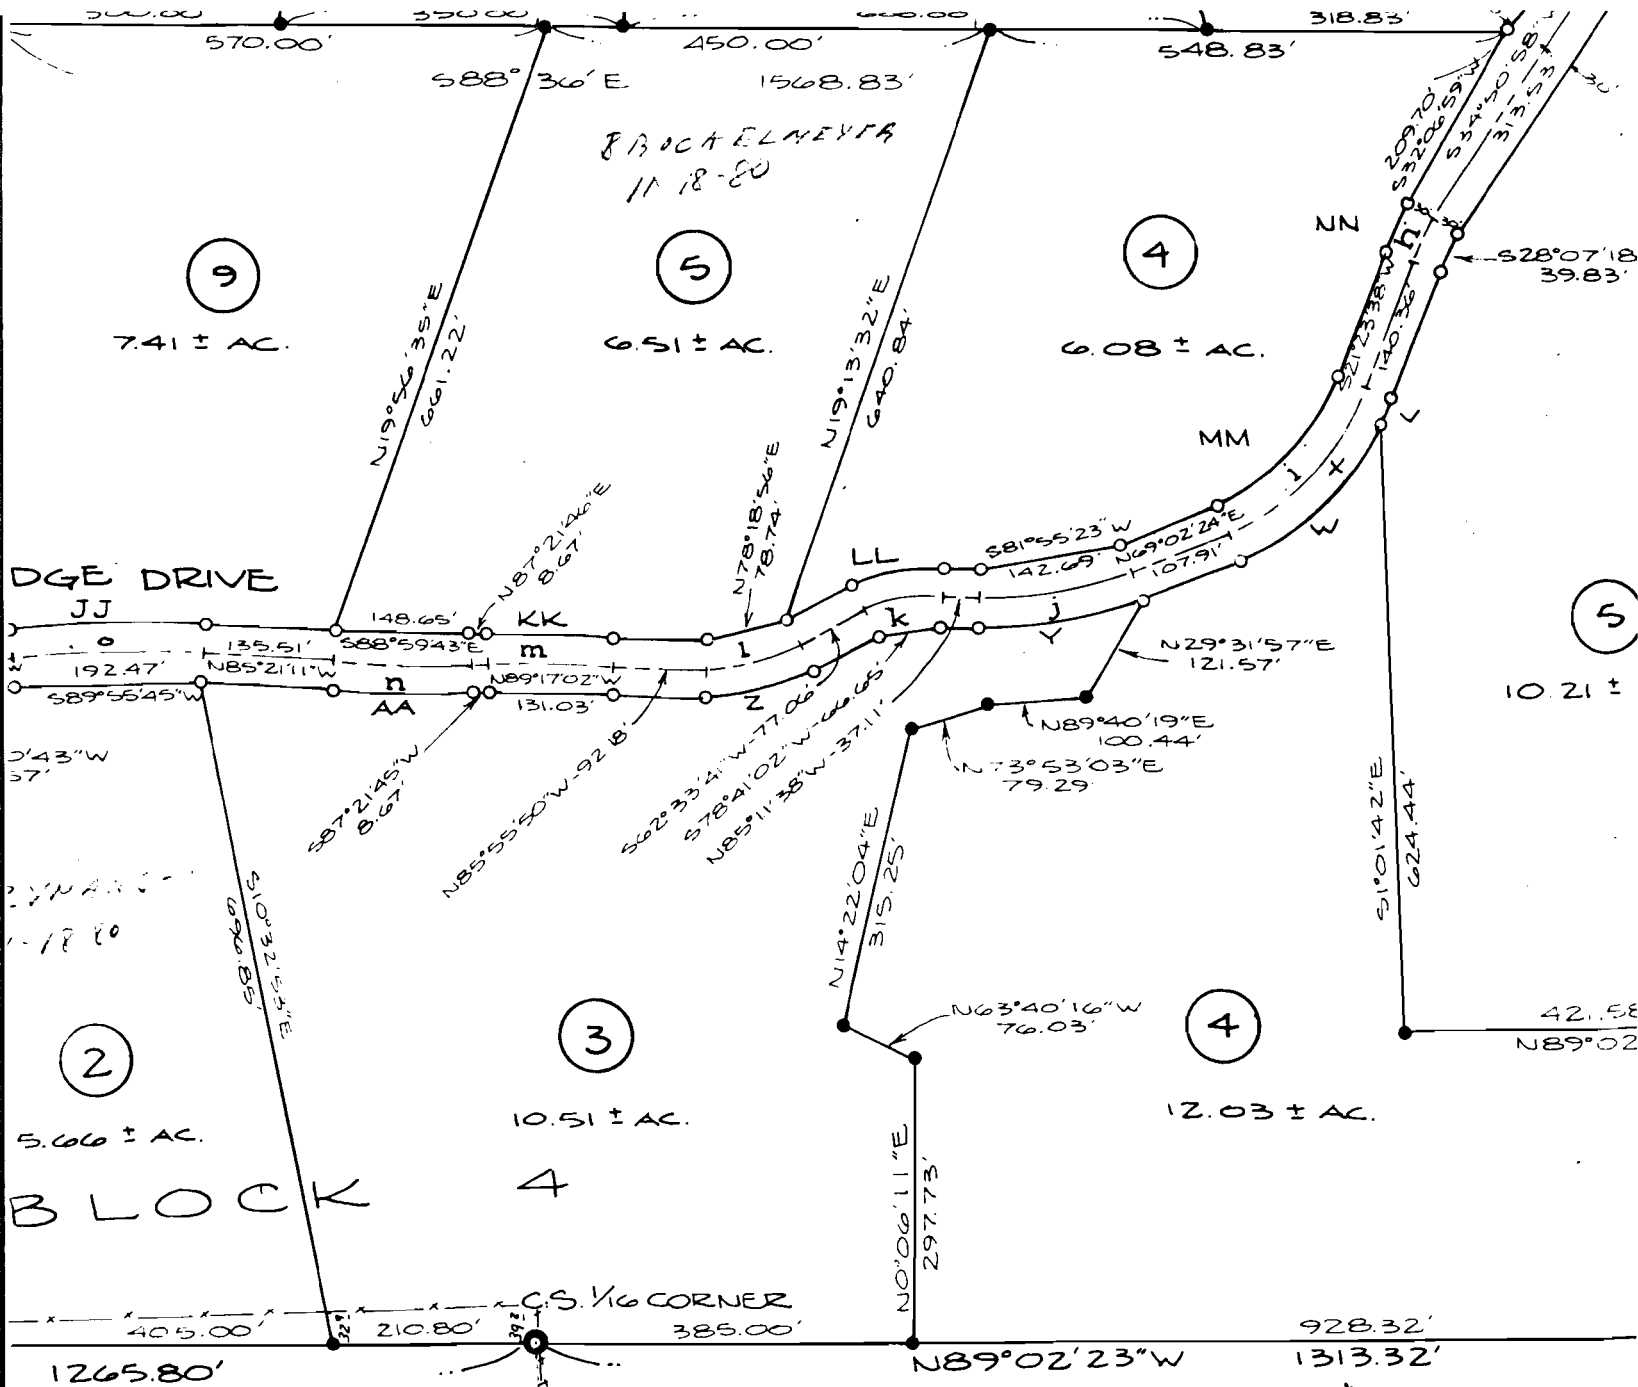

Application No. R-61152
Permit No.