


SECTION

\_\_\_\_\_  
\_\_\_\_\_  
\_\_\_\_\_  
\_\_\_\_\_

TOWNSHIP 12S, RANGE 6W, W. M.

North

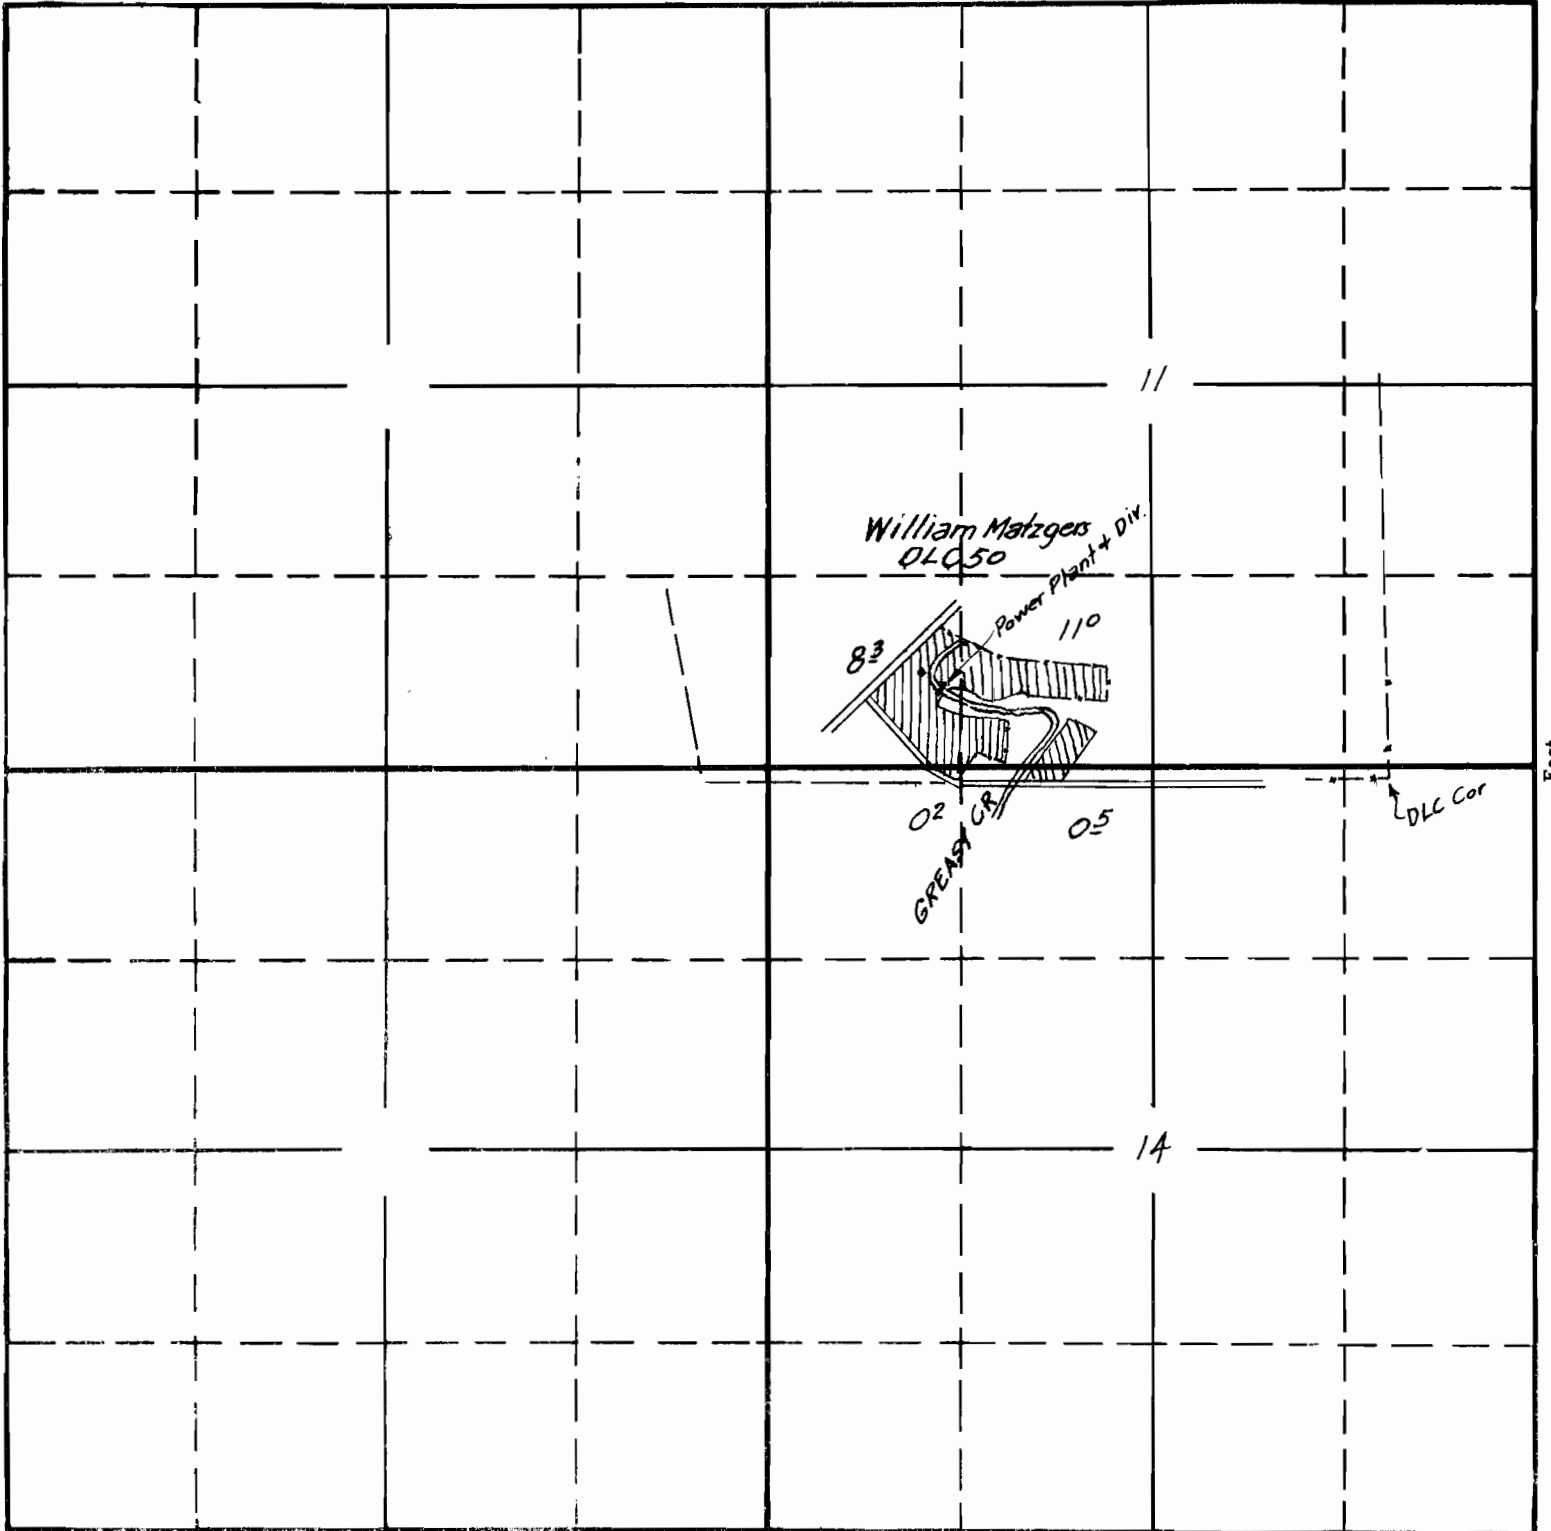

South

APPLICATION No. 13962

PERMIT No. 10060


SECTION

TOWNSHIP 125, RANGE 6 W, W. M.

North

West

East

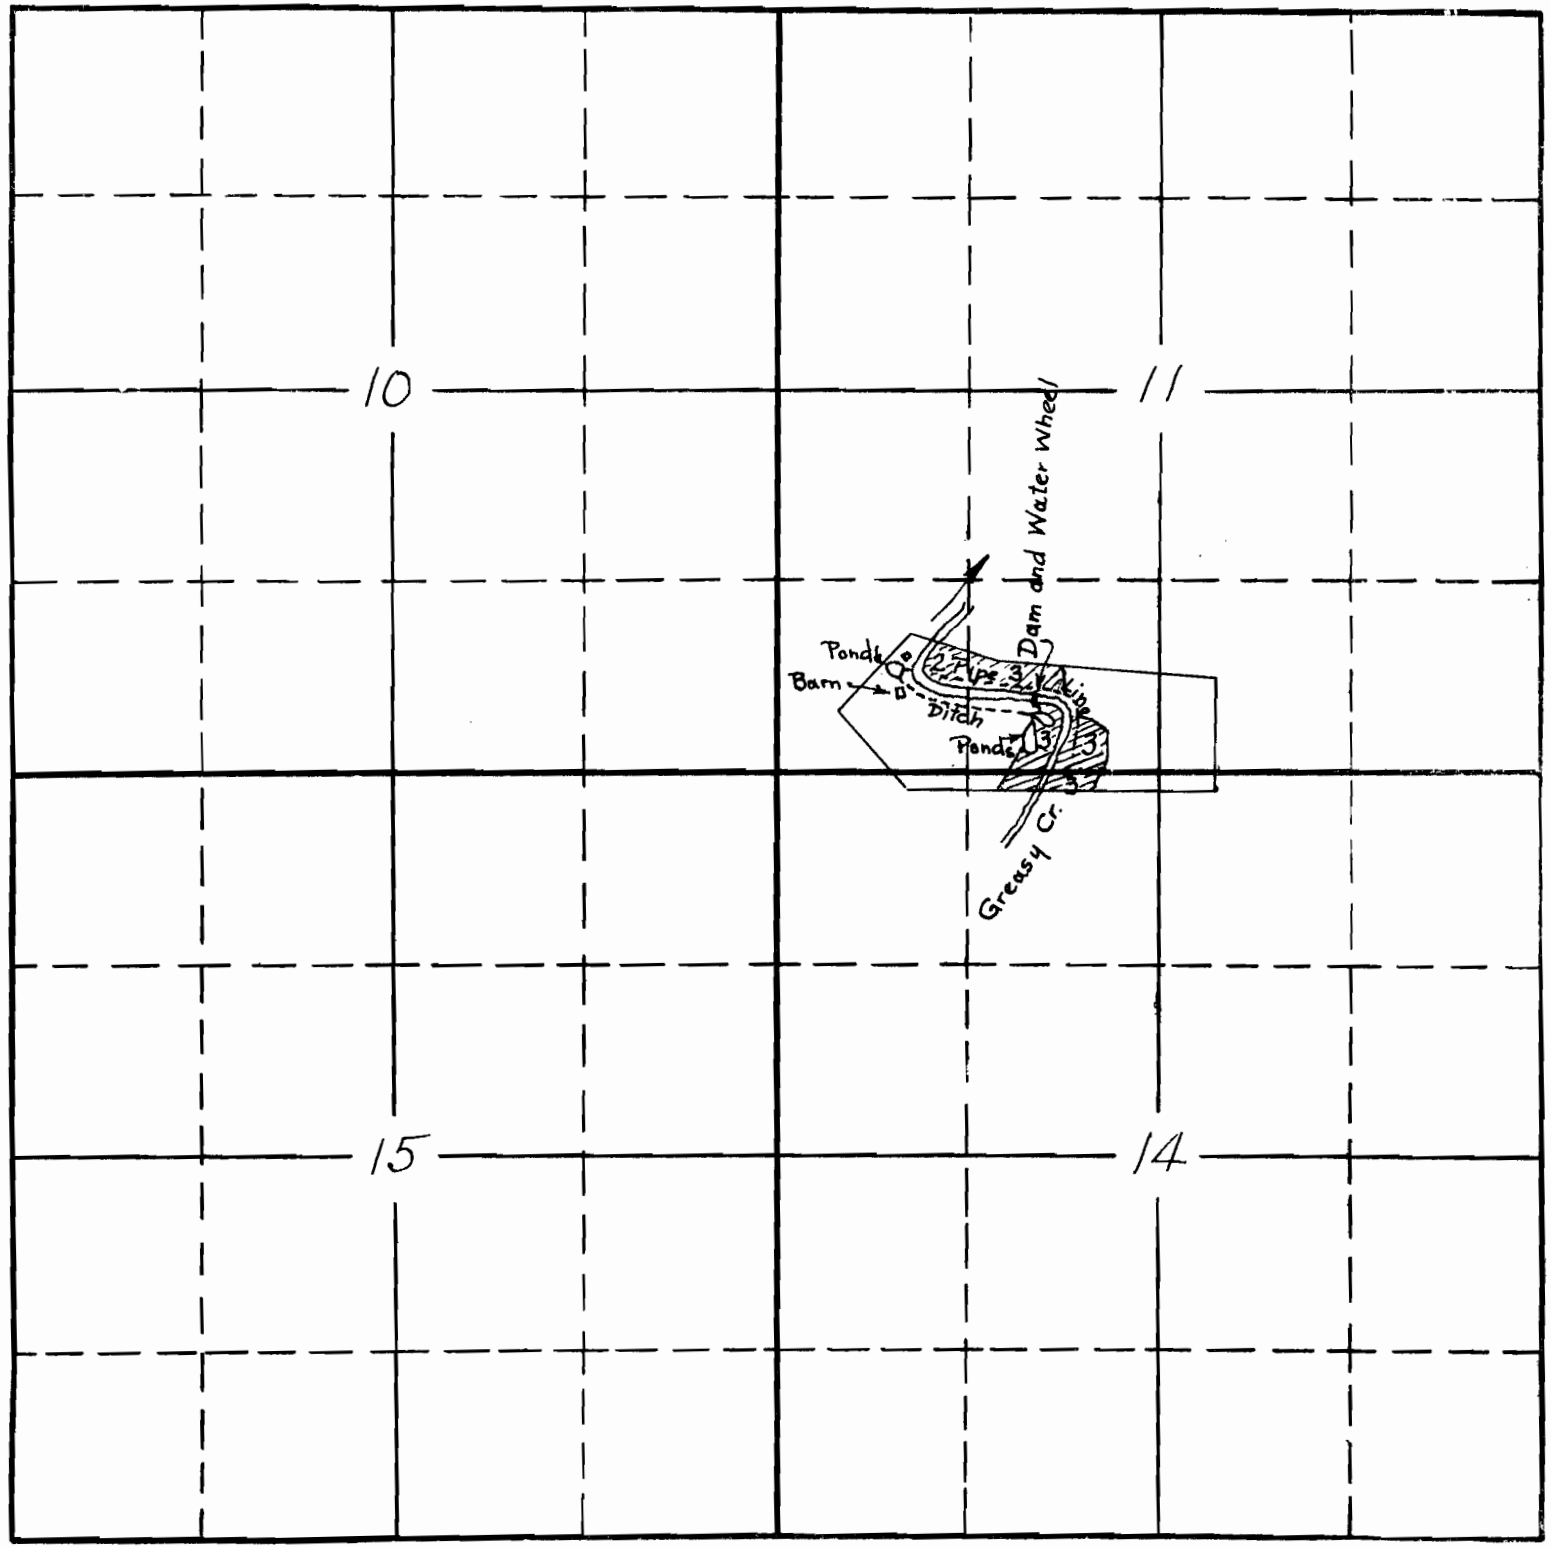

South

APPLICATION No. 13962  
PERMIT No. 10060