
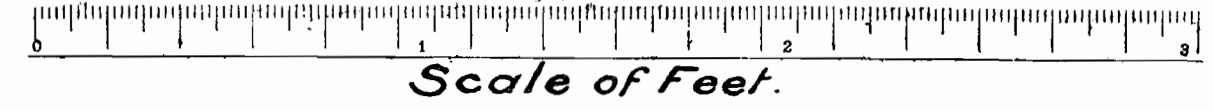


Township 4S, Range 11E.

Township 4S, Range 12E.

Application No. 14116
Permit No. 10195

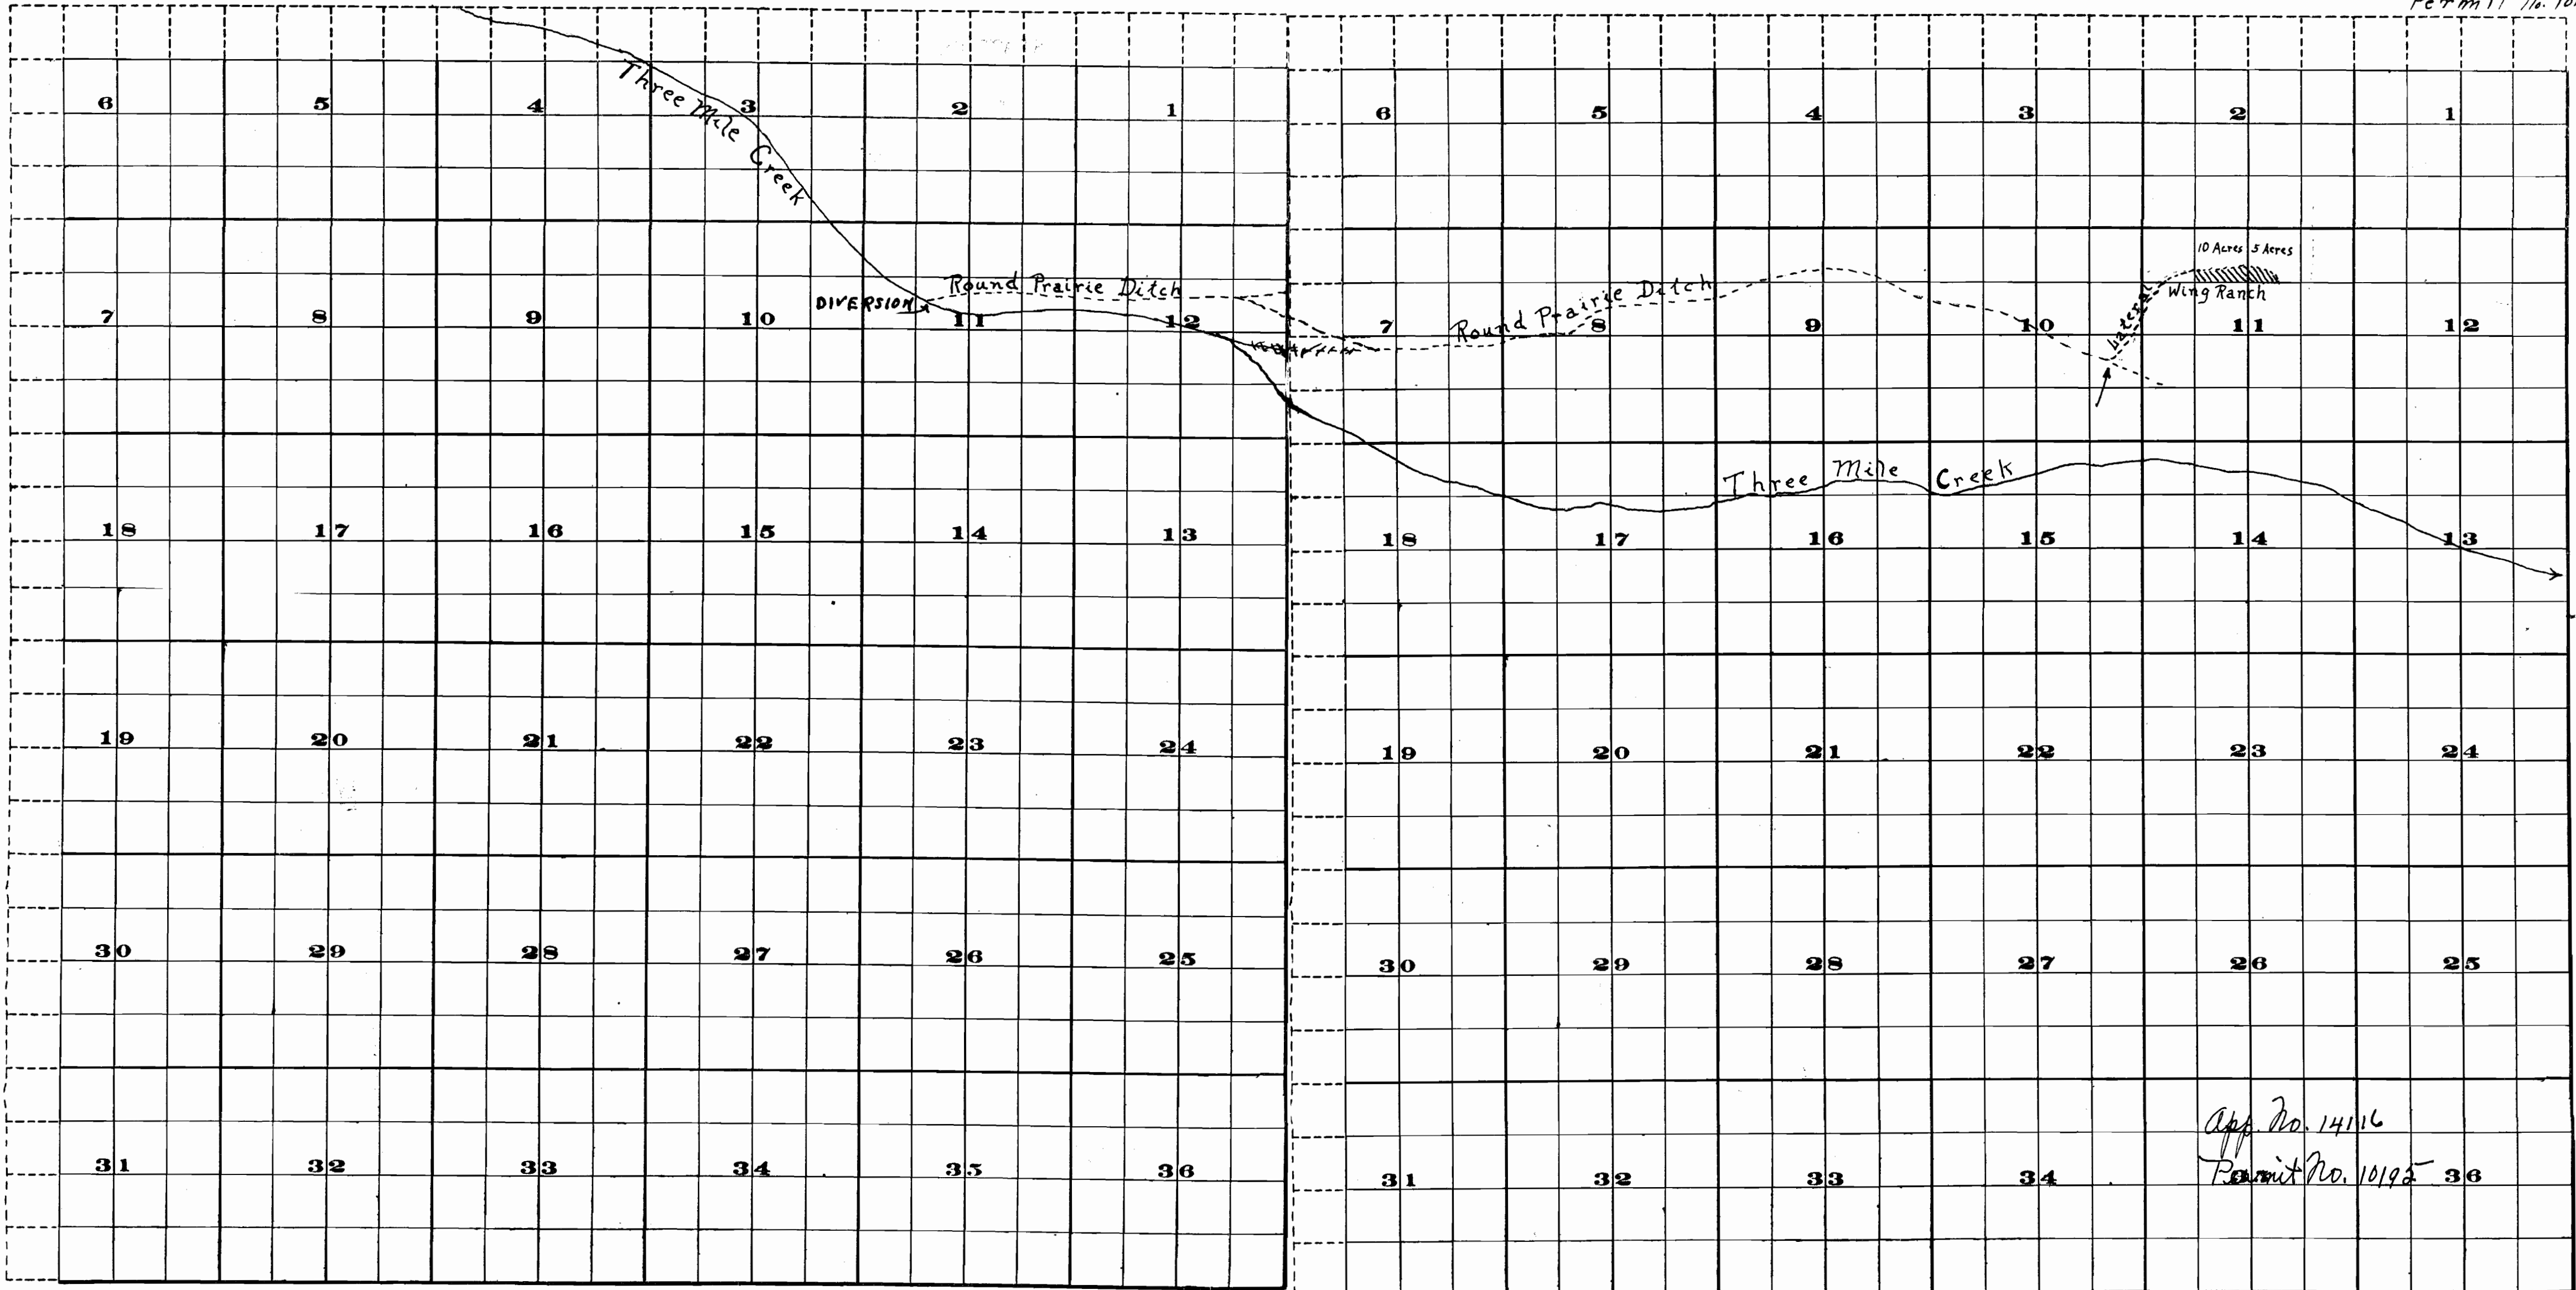

FROM OFFICE OF THE STATE ENGINEER, SALEM, OREGON



FROM OFFICE OF THE STATE ENGINEER, SALEM, OREGON

App. No. 14116
Permit No. 10195