


TOWNSHIP 225, RANGE 9W, W. M.

North

West

East

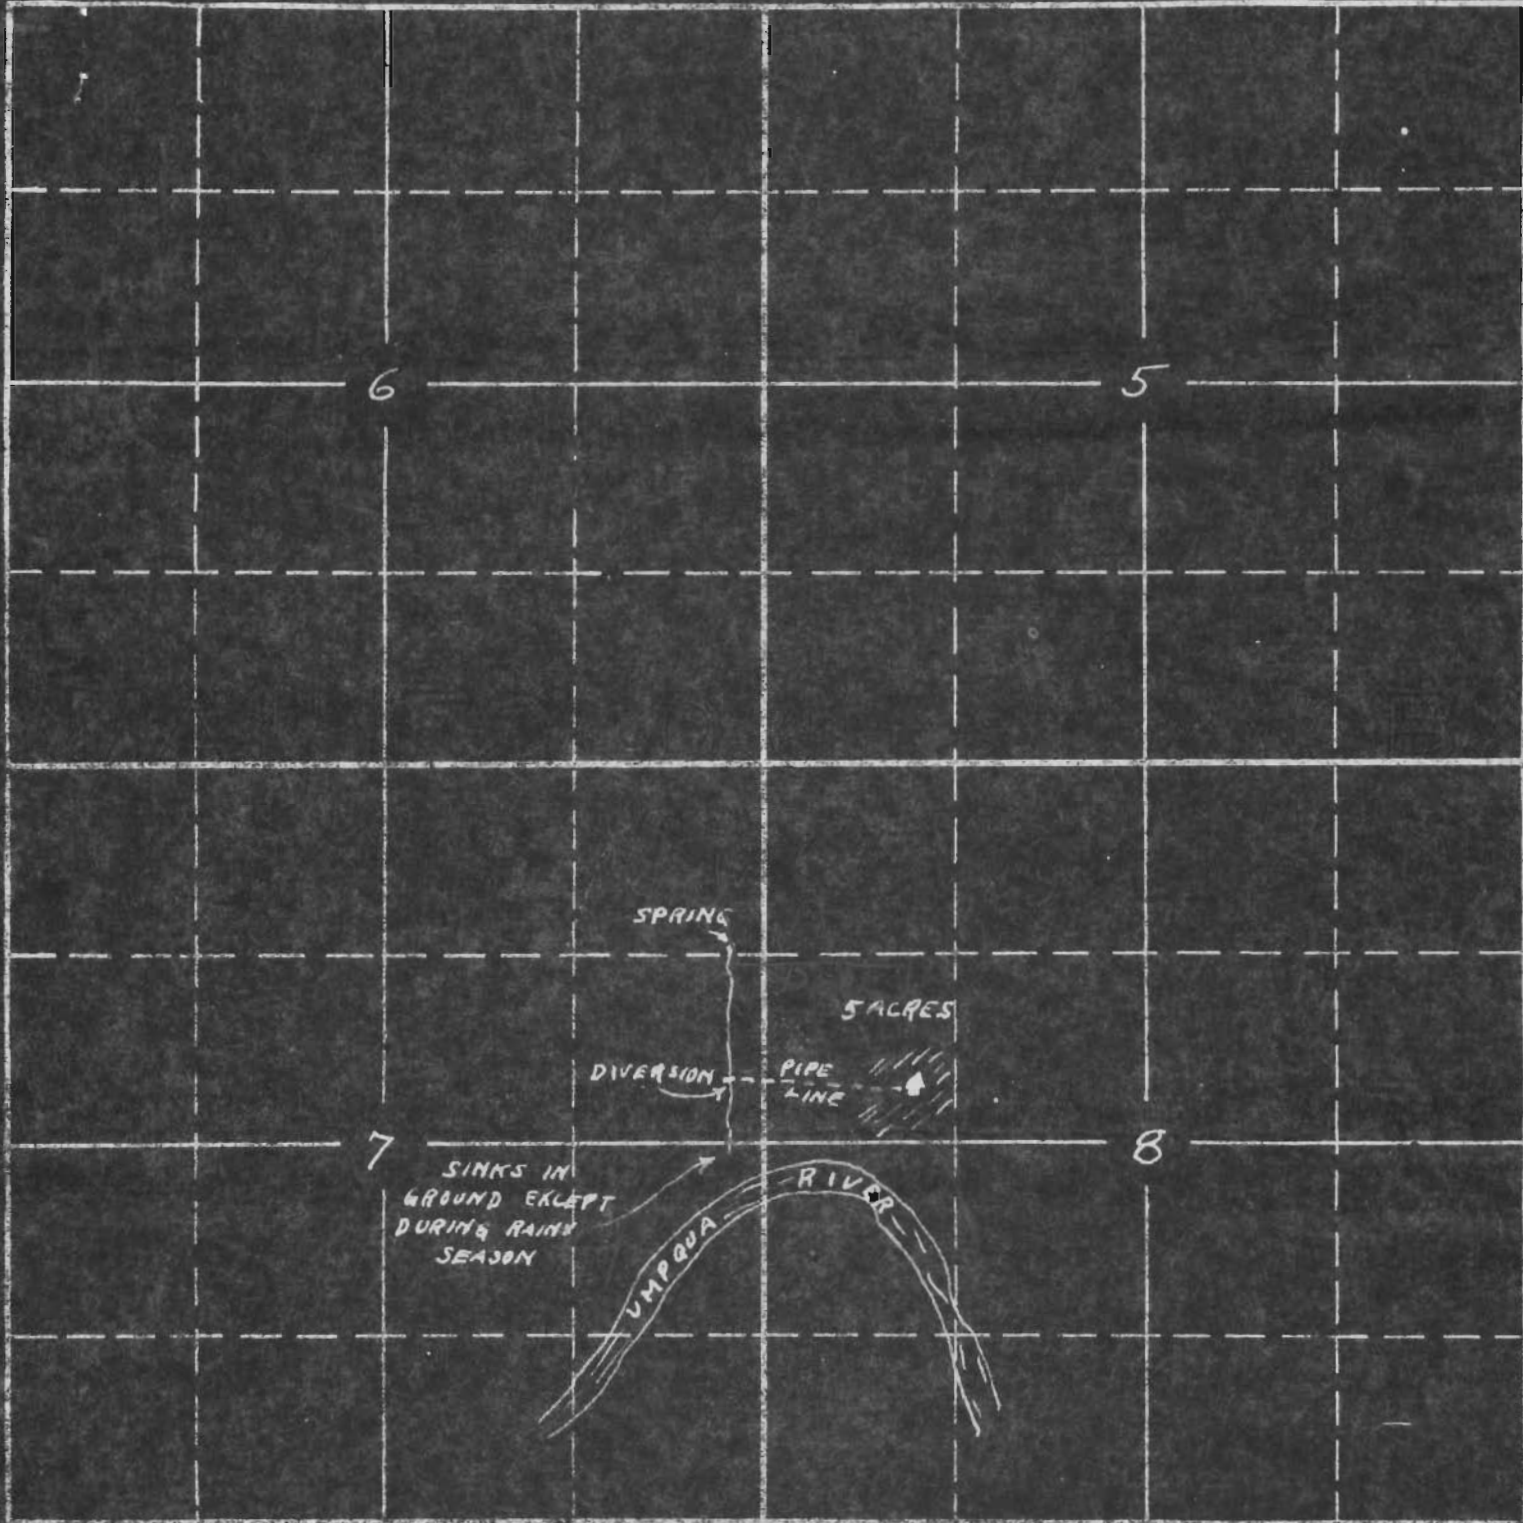


South

APPLICATION No. 14265  
PERMIT No. 10340

SECTION

TOWNSHIP 22S, RANGE 9W, W. M.

North

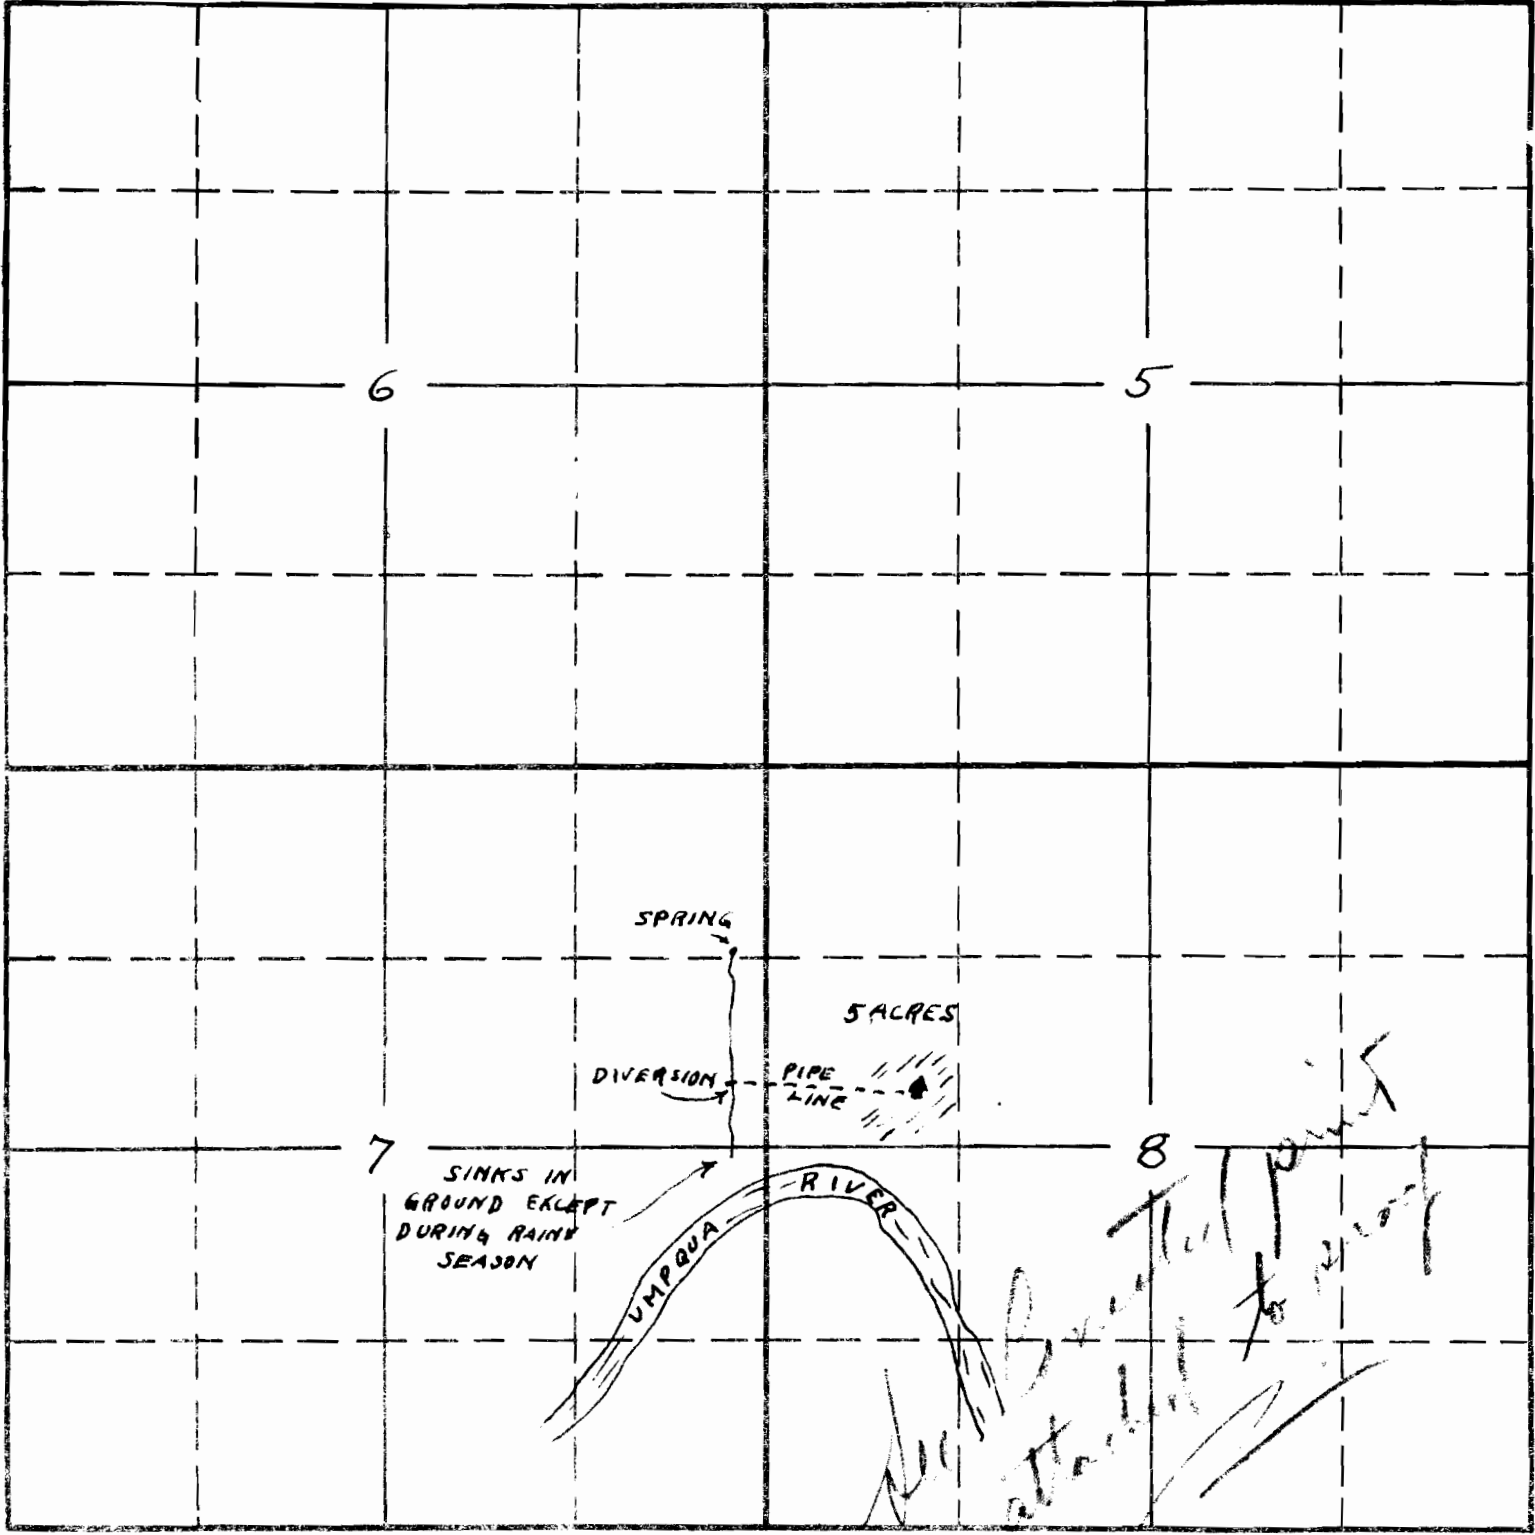

South

APPLICATION No. 14265

PERMIT No. 10340