


SECTION

TOWNSHIP 15, RANGE 2W, W. M.

North

West

East

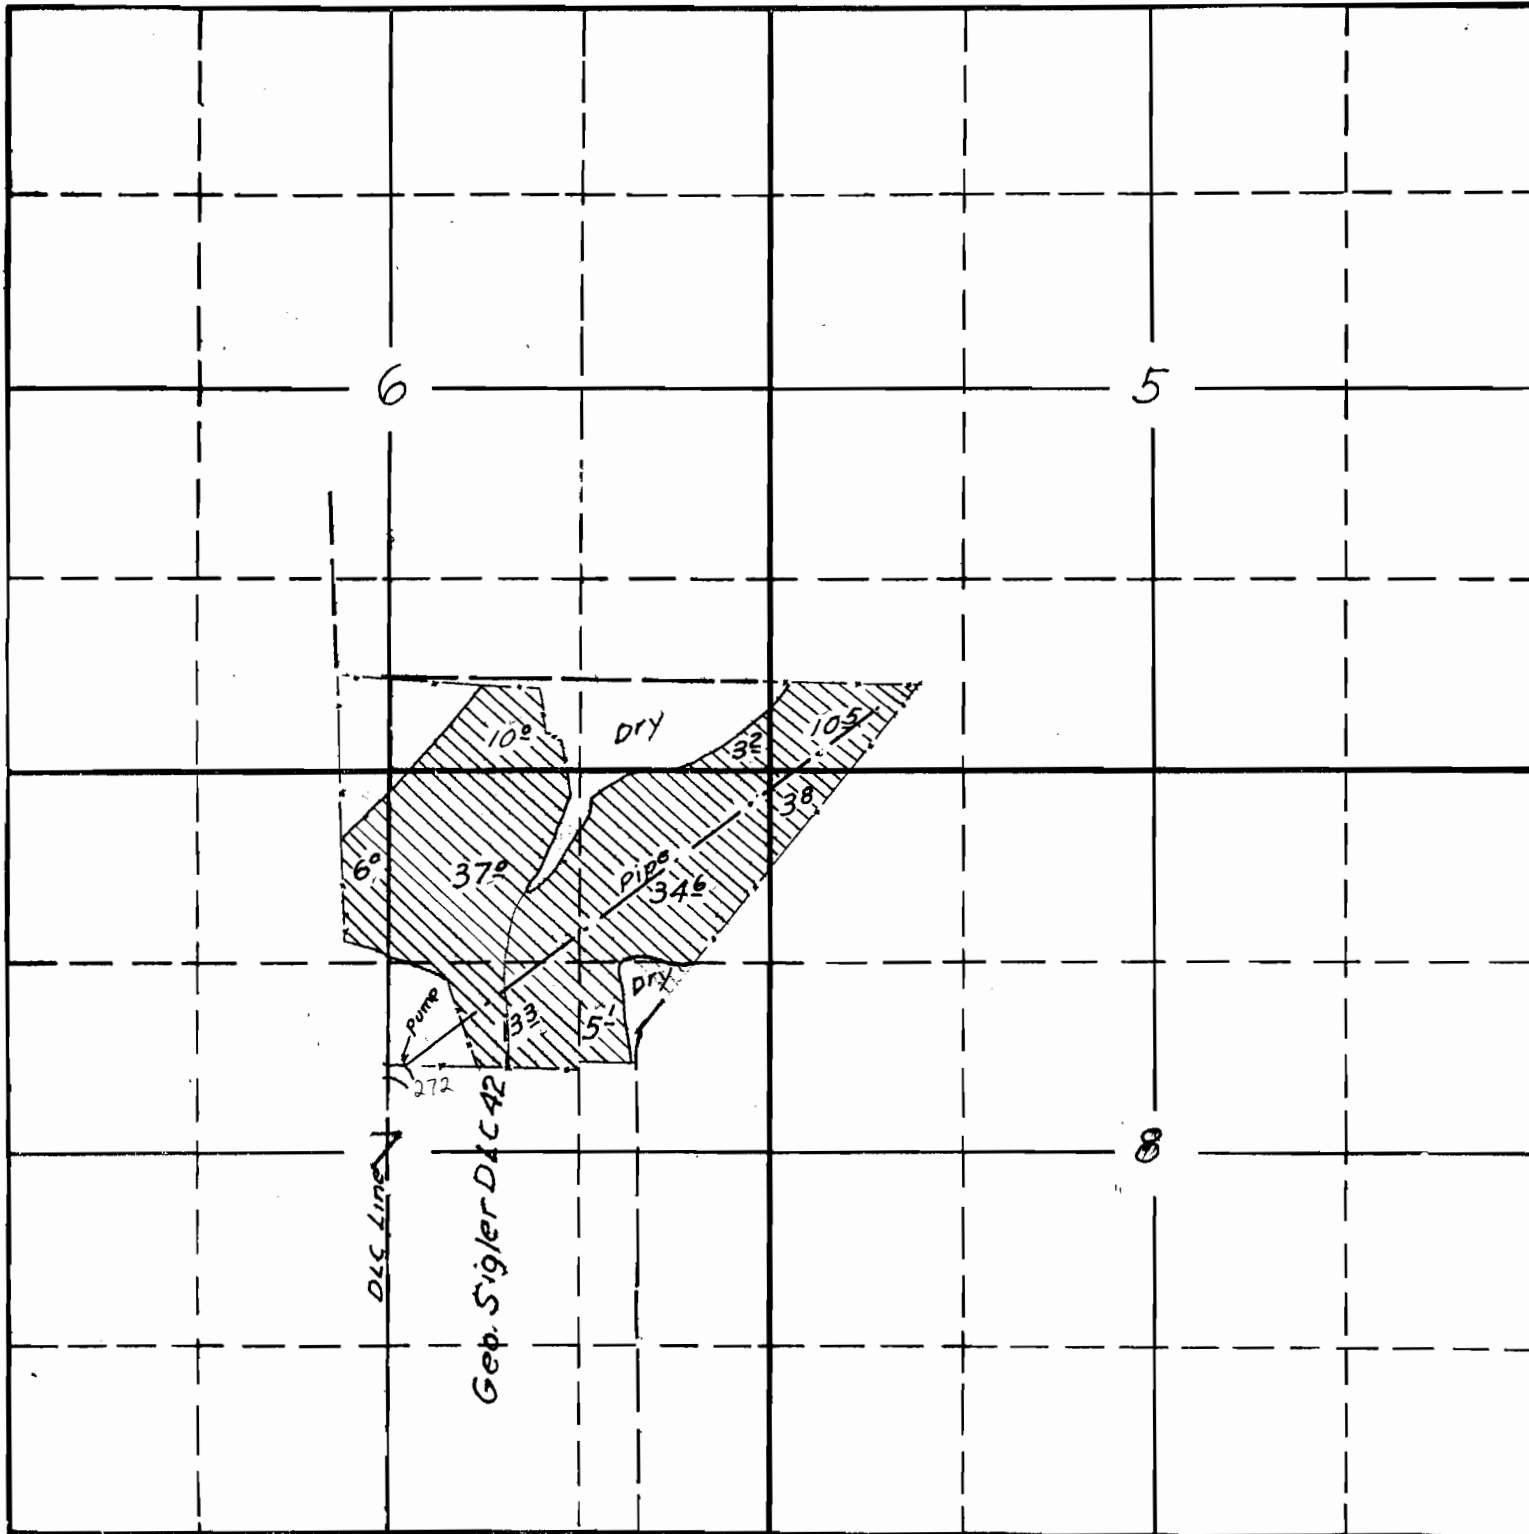


South

APPLICATION No. { 14812
14435

PERMIT No. { ~~1064~~
10464
10791

T. 1 S., R. 2. W., W.M.

Scale 10. chs. (660 ft.) = 1 inch

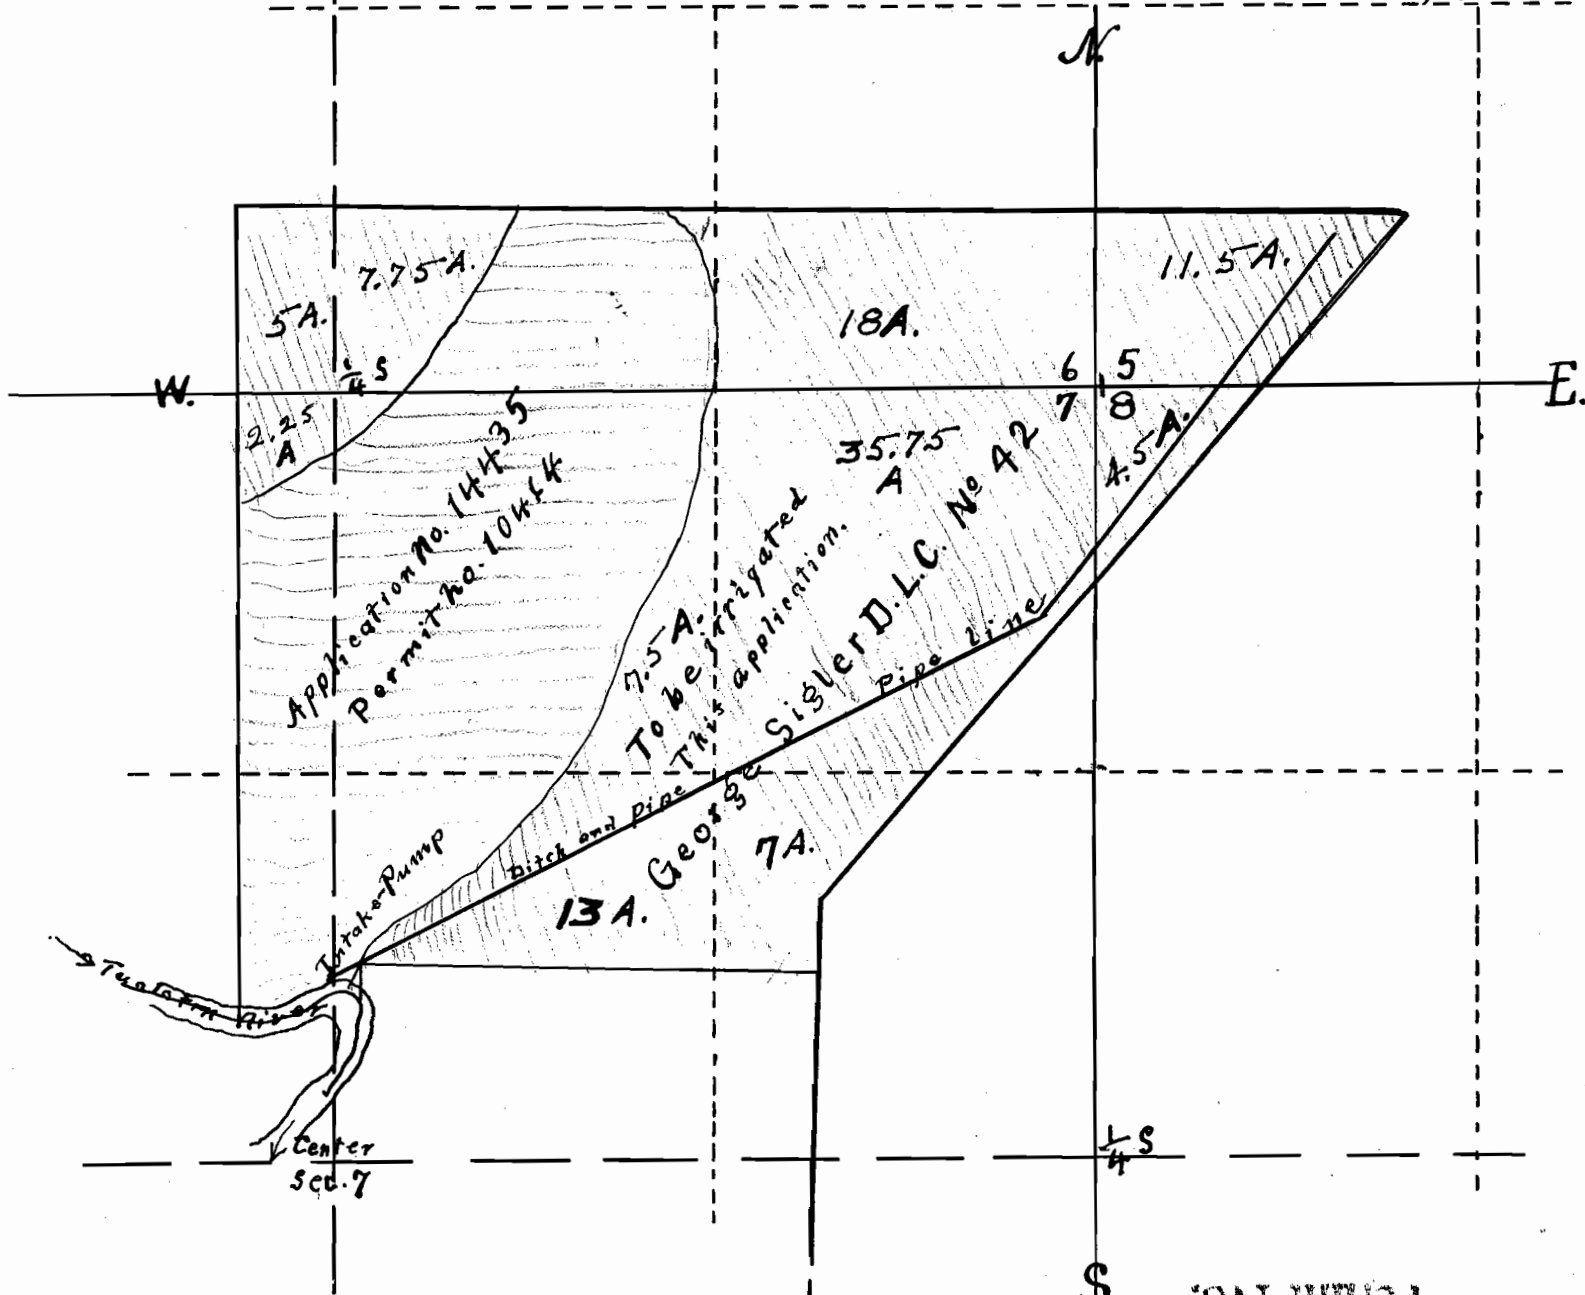

Application No. 14435
 Permit No. 10444

To be irrigated
 This application.

Sisler D.L.C. No 427
 Pipe Line

Application No. 14812
 Permit No. 19701

Application No. 14812
 Permit No. 19701