
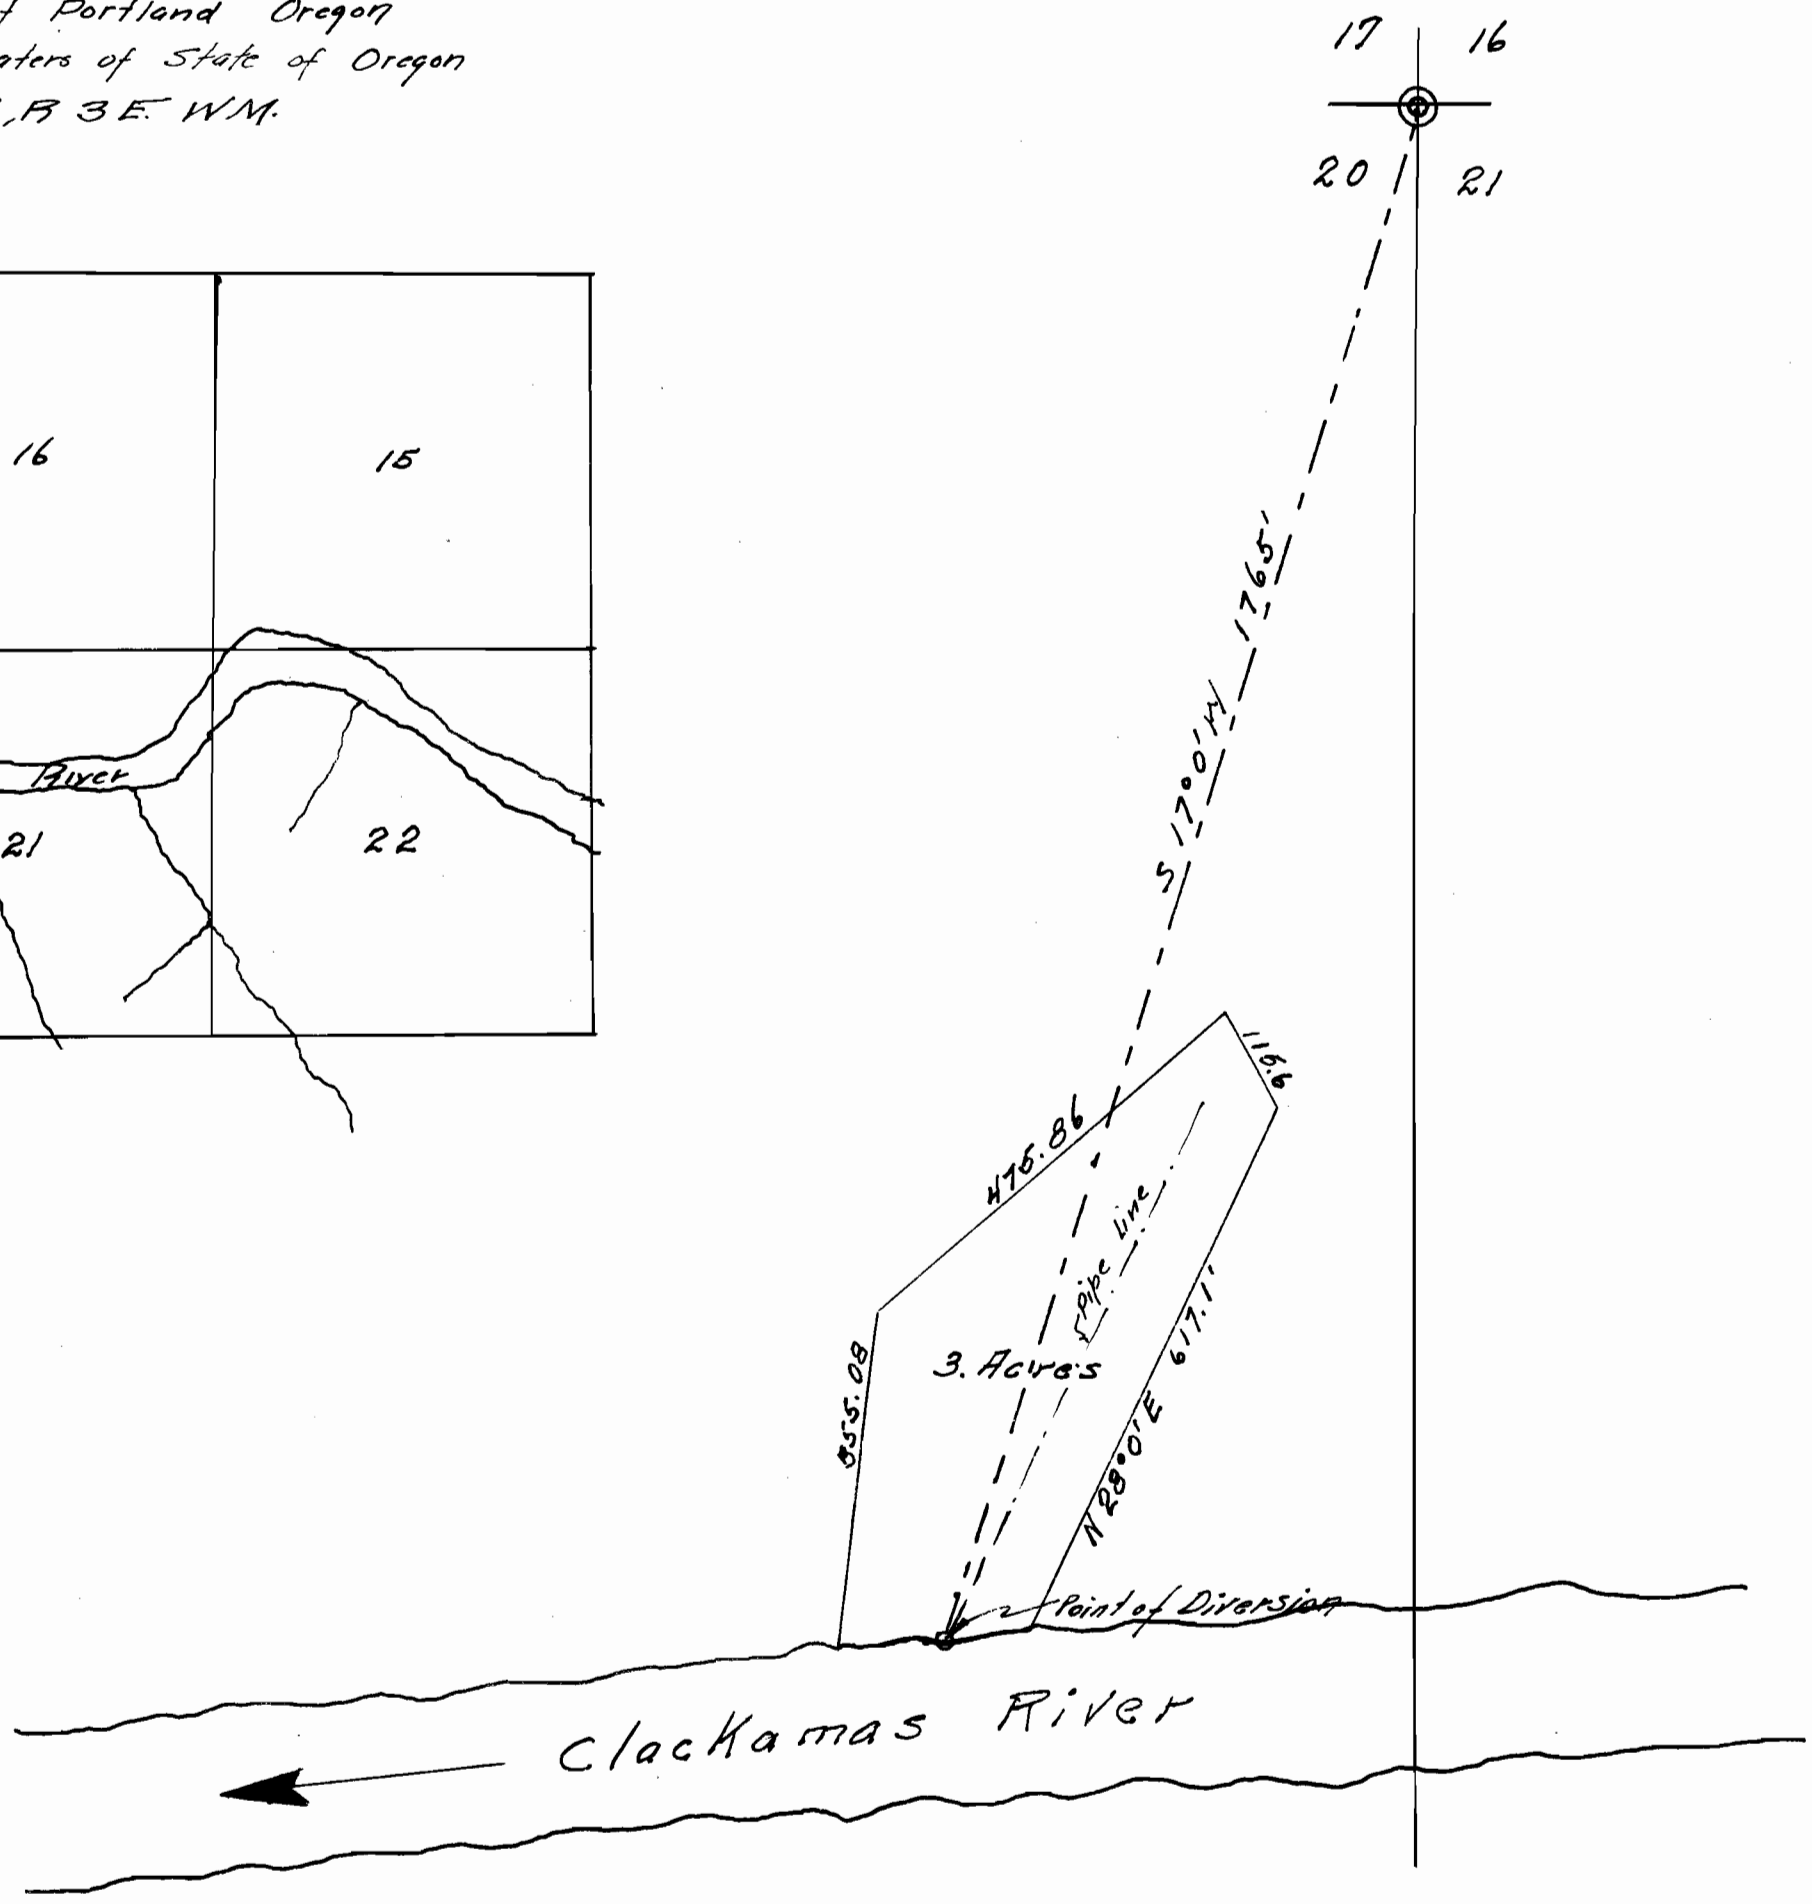


MAP
 To Accompany Application Number -----
 of T. J. Armentrout of Portland Oregon
 To Appropriate Public Waters of State of Oregon
 in Section 20, T. 2 S., R. 3 E. W.M.
 Scale - 2 in. = 1 mi.

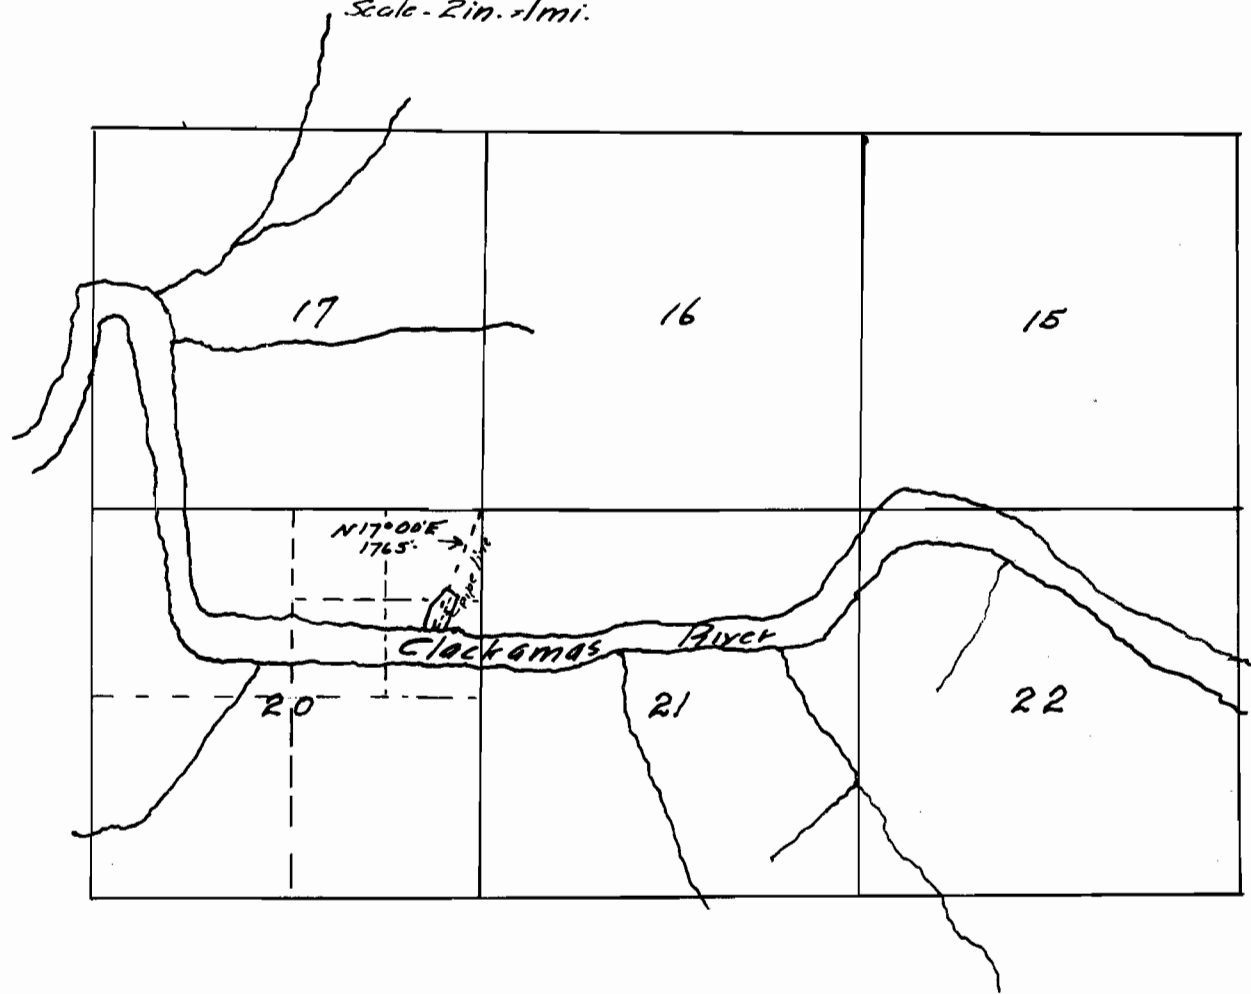

Application No. 14487
 Permit No. 10501