



Application No. 14577  
Permit No. 10574

### MAP OF SEC. 12 T.2.S.R.1 E. W.M.

Showing location of intake  
and Lilly Ponds. Application  
of Fred Tebben to appropriate  
Water from unnamed Spring  
Branch.

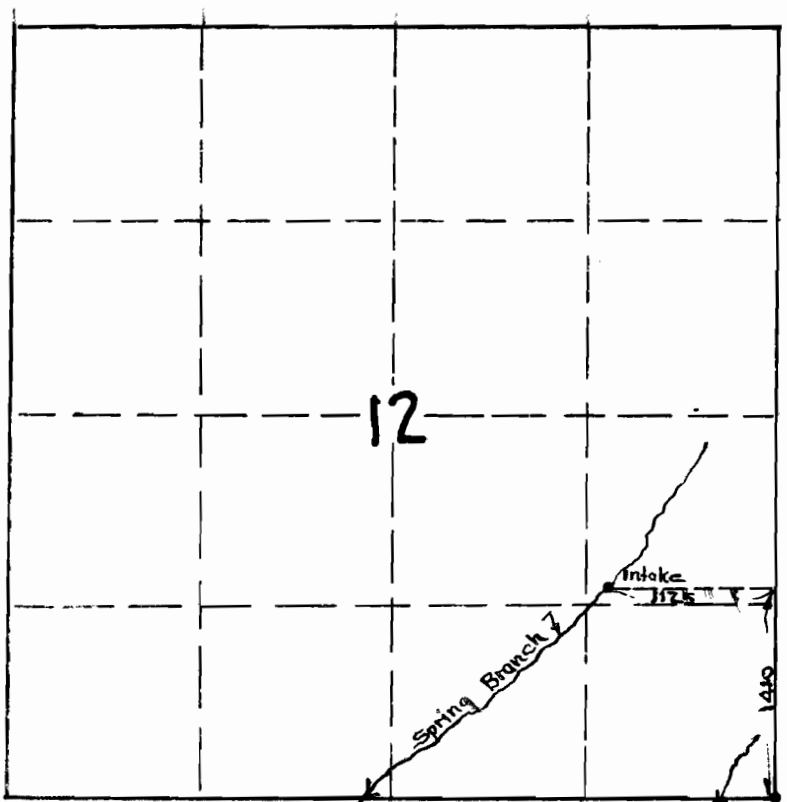

T2S.R.1E.W.M.  
Section 12  
Scale 1 inch = 1/4 mile

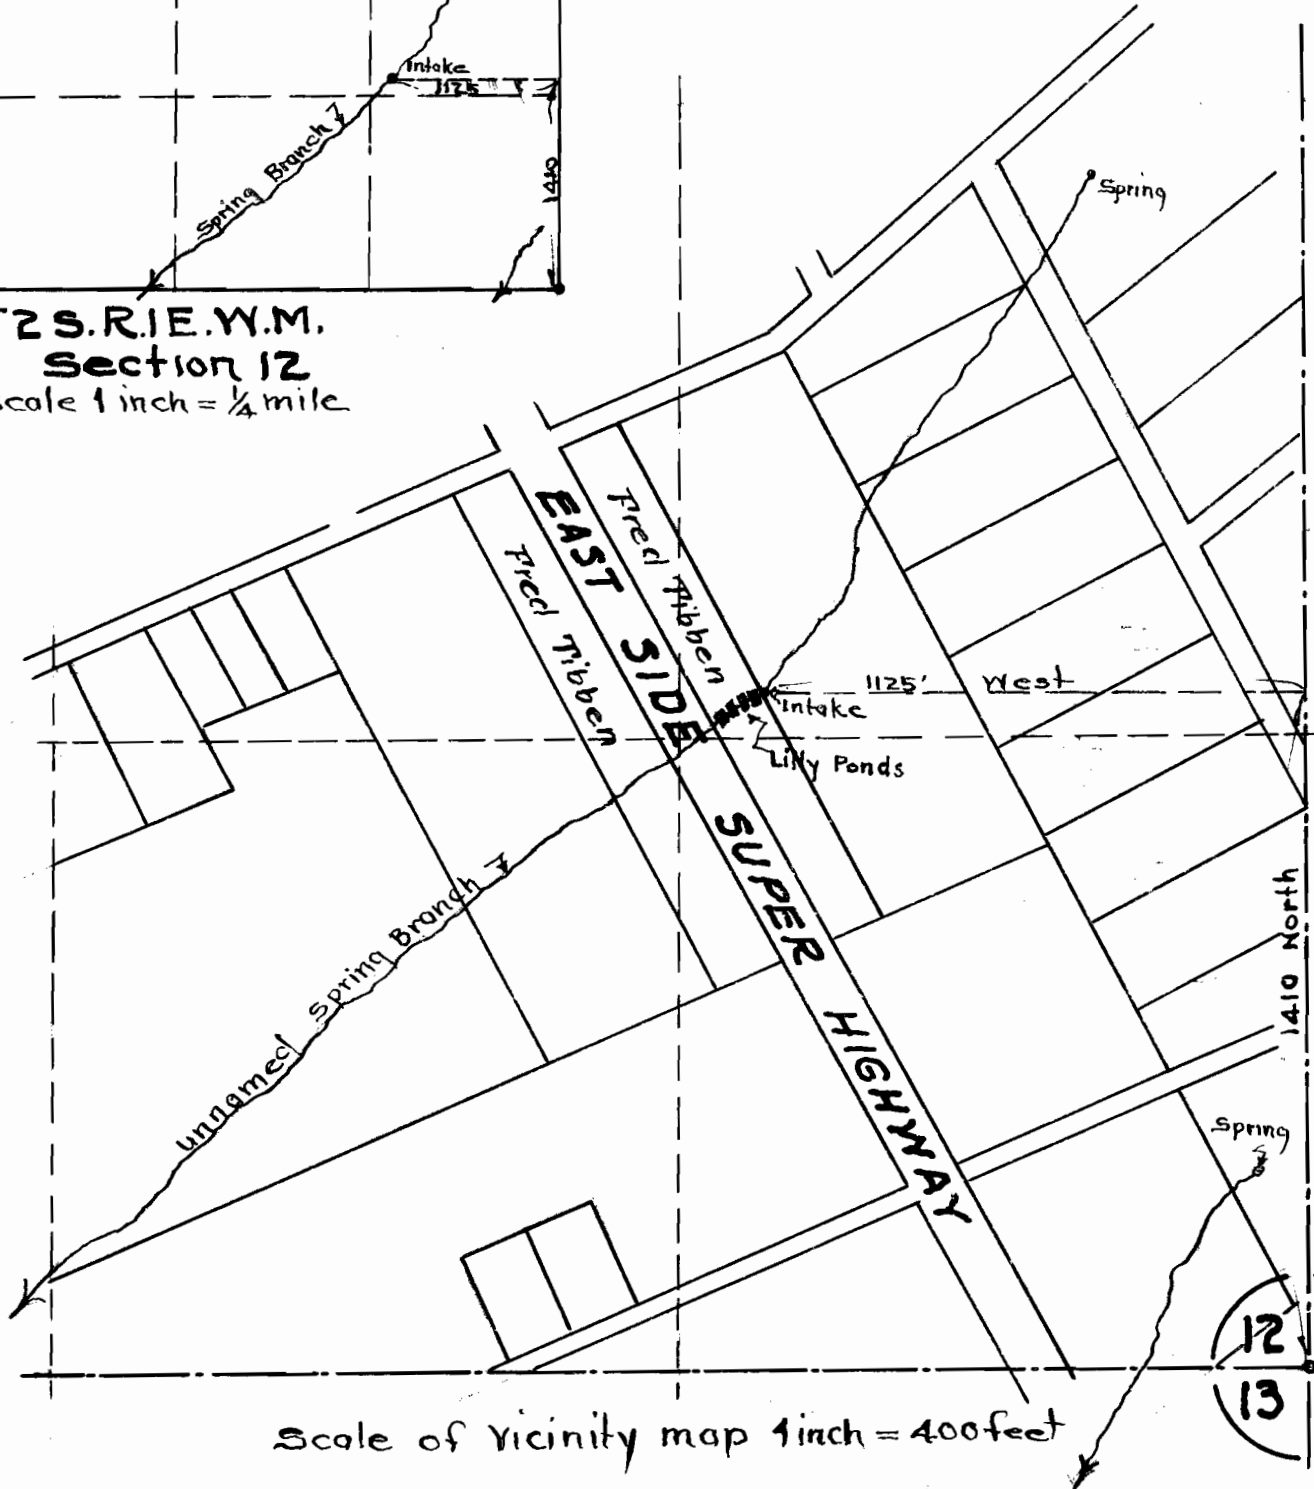

Scale of vicinity map 1 inch = 400 feet