


TOWNSHIP 2 S , RANGE 2 E , W. M.

North

N. 1/4 SEC. COR. Sec. 18

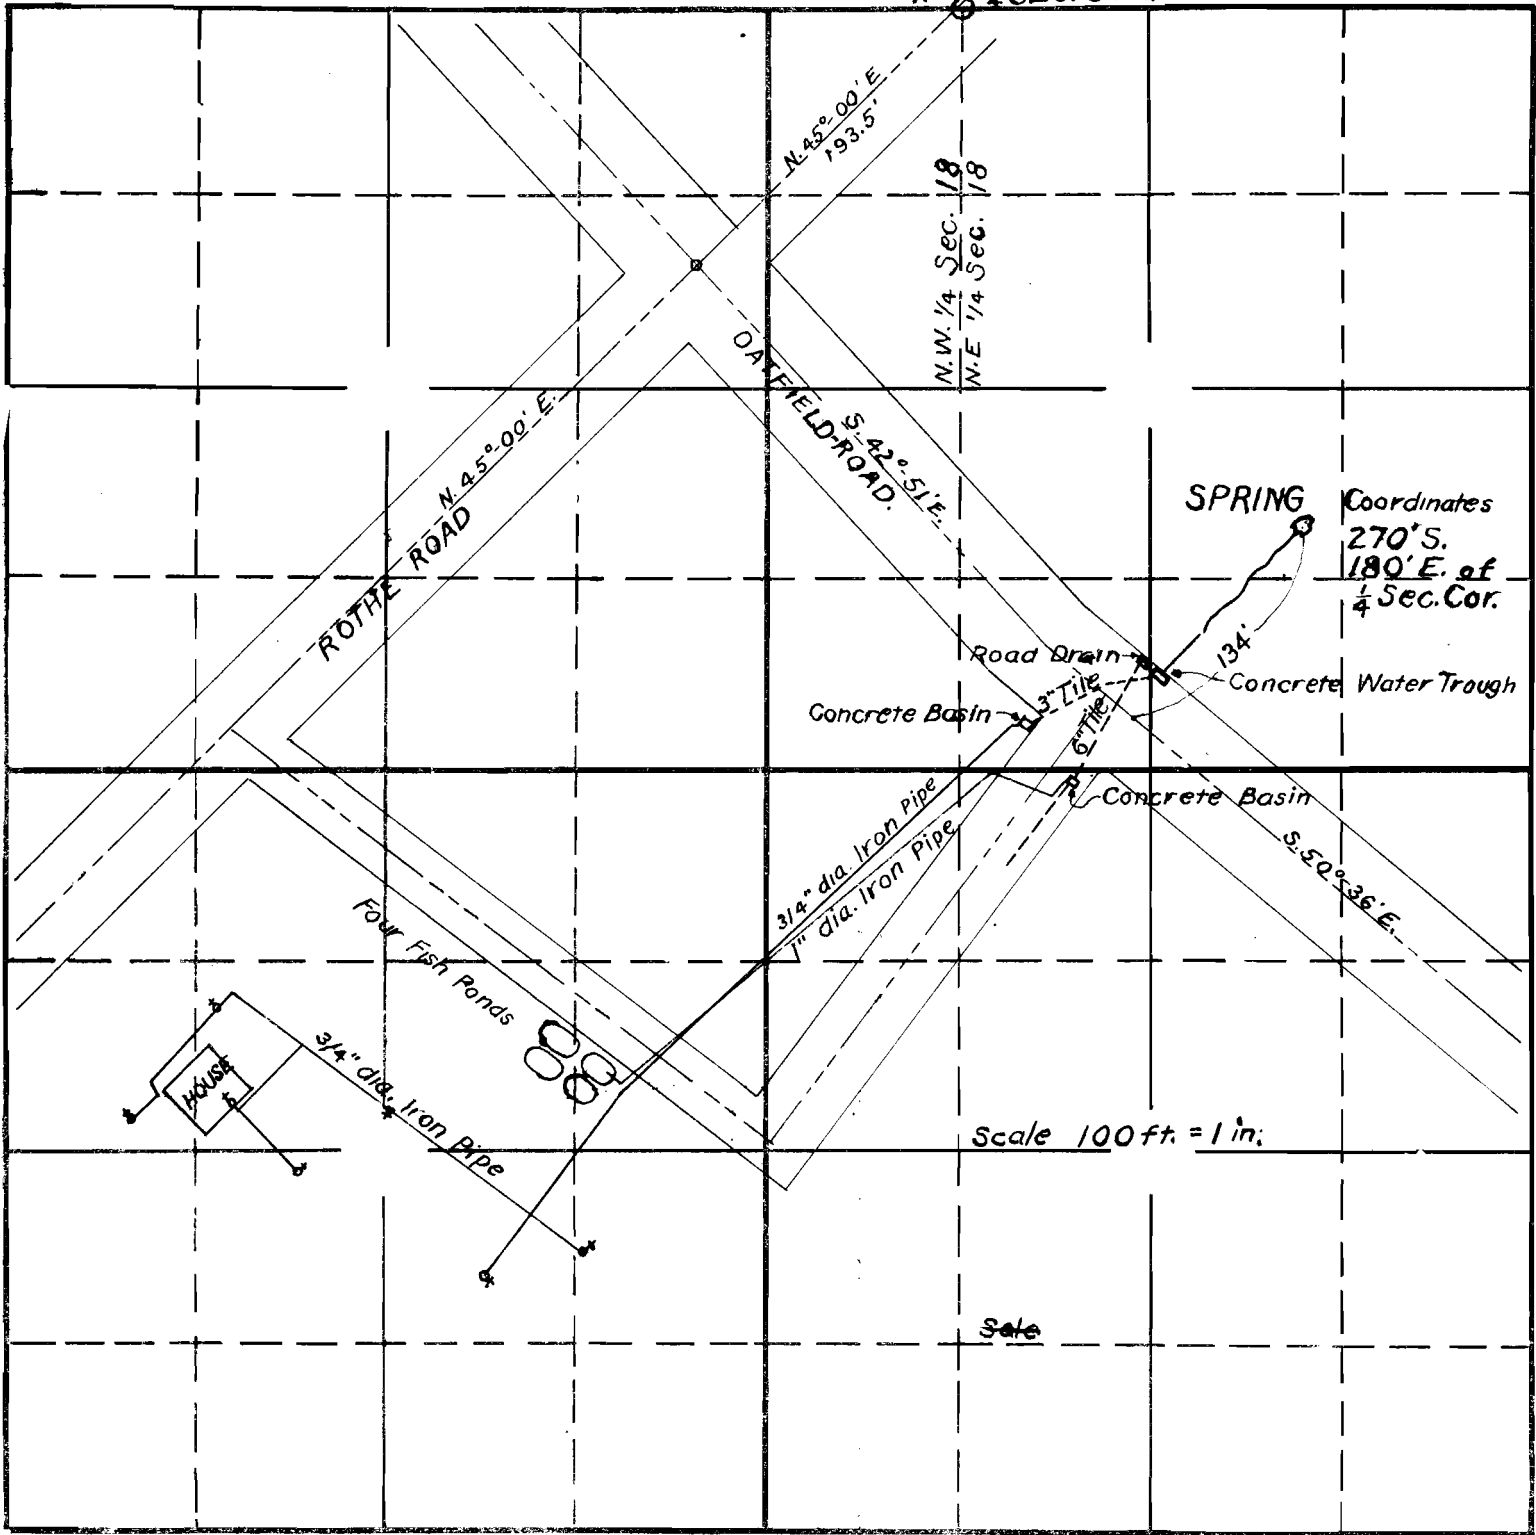

Coordinates  
 270'S.  
 180'E. of  
 1/4 Sec. Cor.

Scale 100 ft. = 1 in.

South

APPLICATION No. 14689  
 PERMIT No. 10665