


Map No. 14734

10704

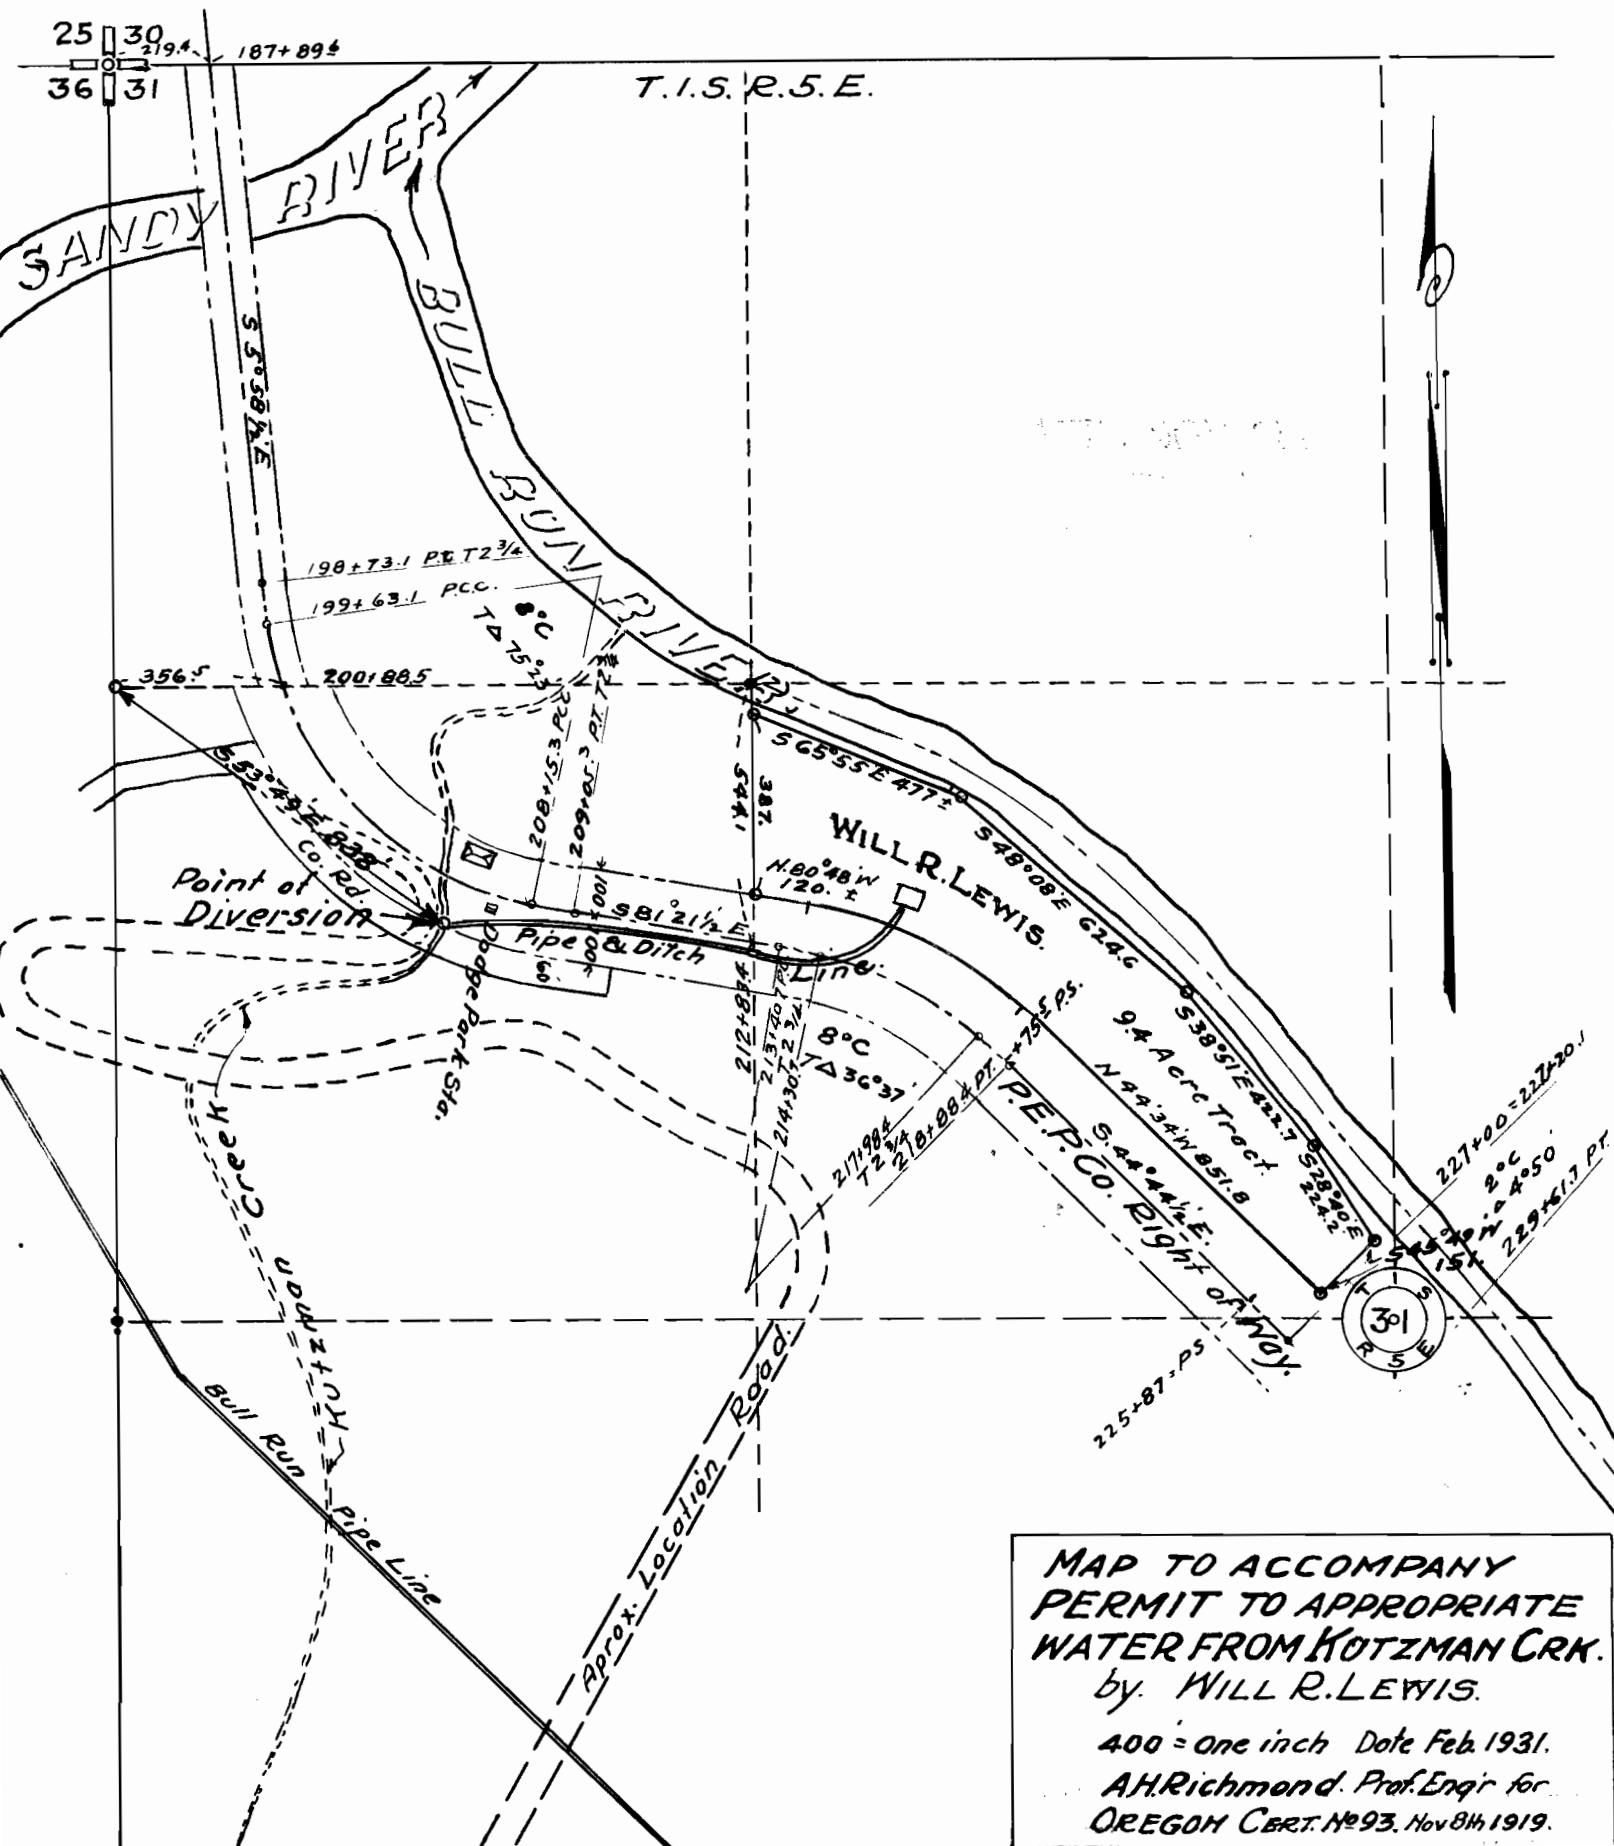

MAP TO ACCOMPANY
 PERMIT TO APPROPRIATE
 WATER FROM KOTZMAN CRK.
 by WILL R. LEWIS.
 400 = One inch Date Feb. 1931.
 A.H. Richmond, Prof. Engr for
 OREGON CERT. No 93, Nov 8th 1919.