


SECTION

TOWNSHIP 15, RANGE 2W, W. M.

North

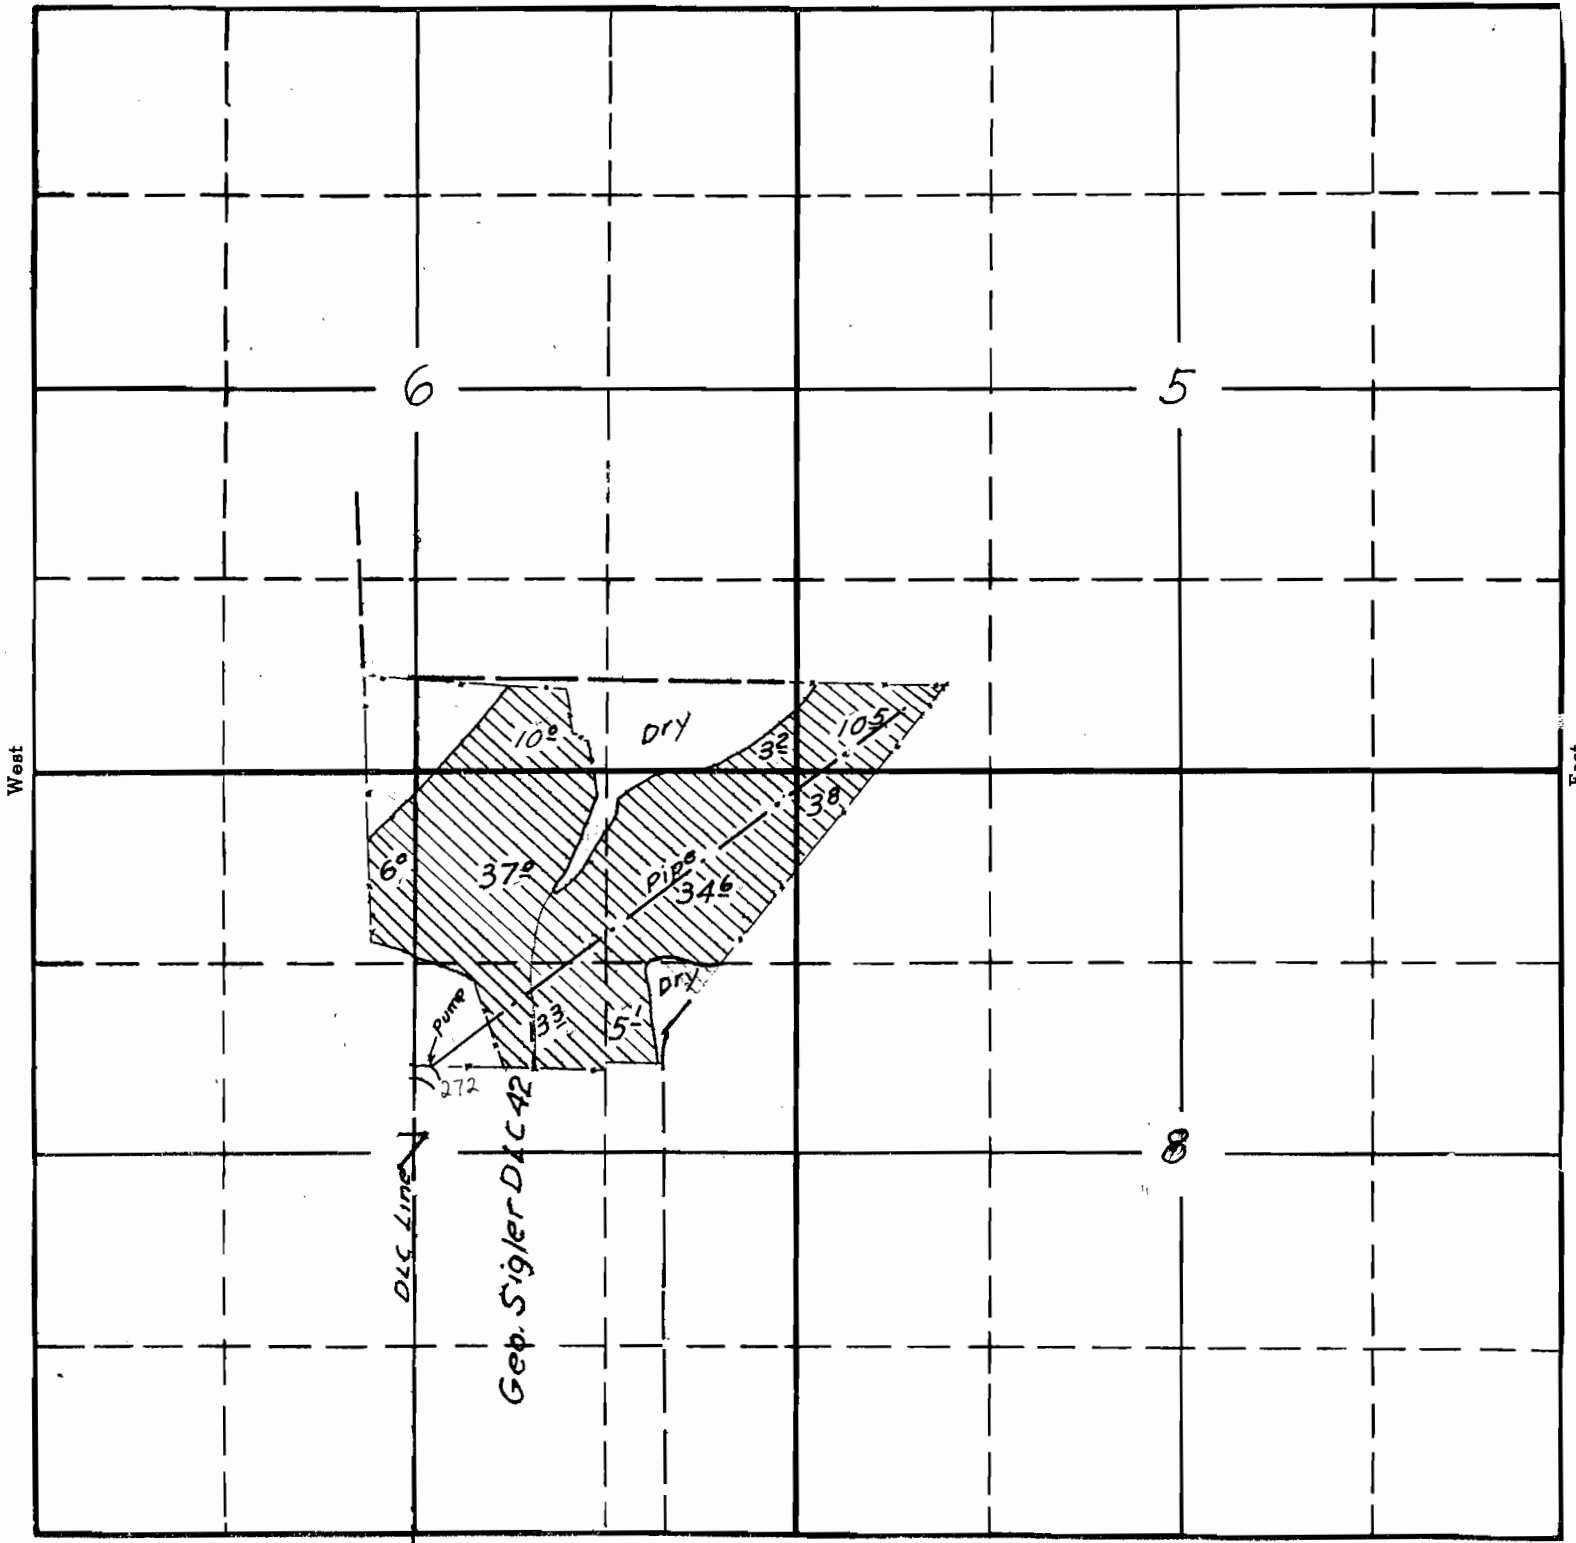

West

East


South

APPLICATION No. { 14812
14435

PERMIT No. { ~~1064~~
10464
10791

T. 1 S., R. 2. W., W.M.

Scale 10. chs. (660 ft) = 1 inch

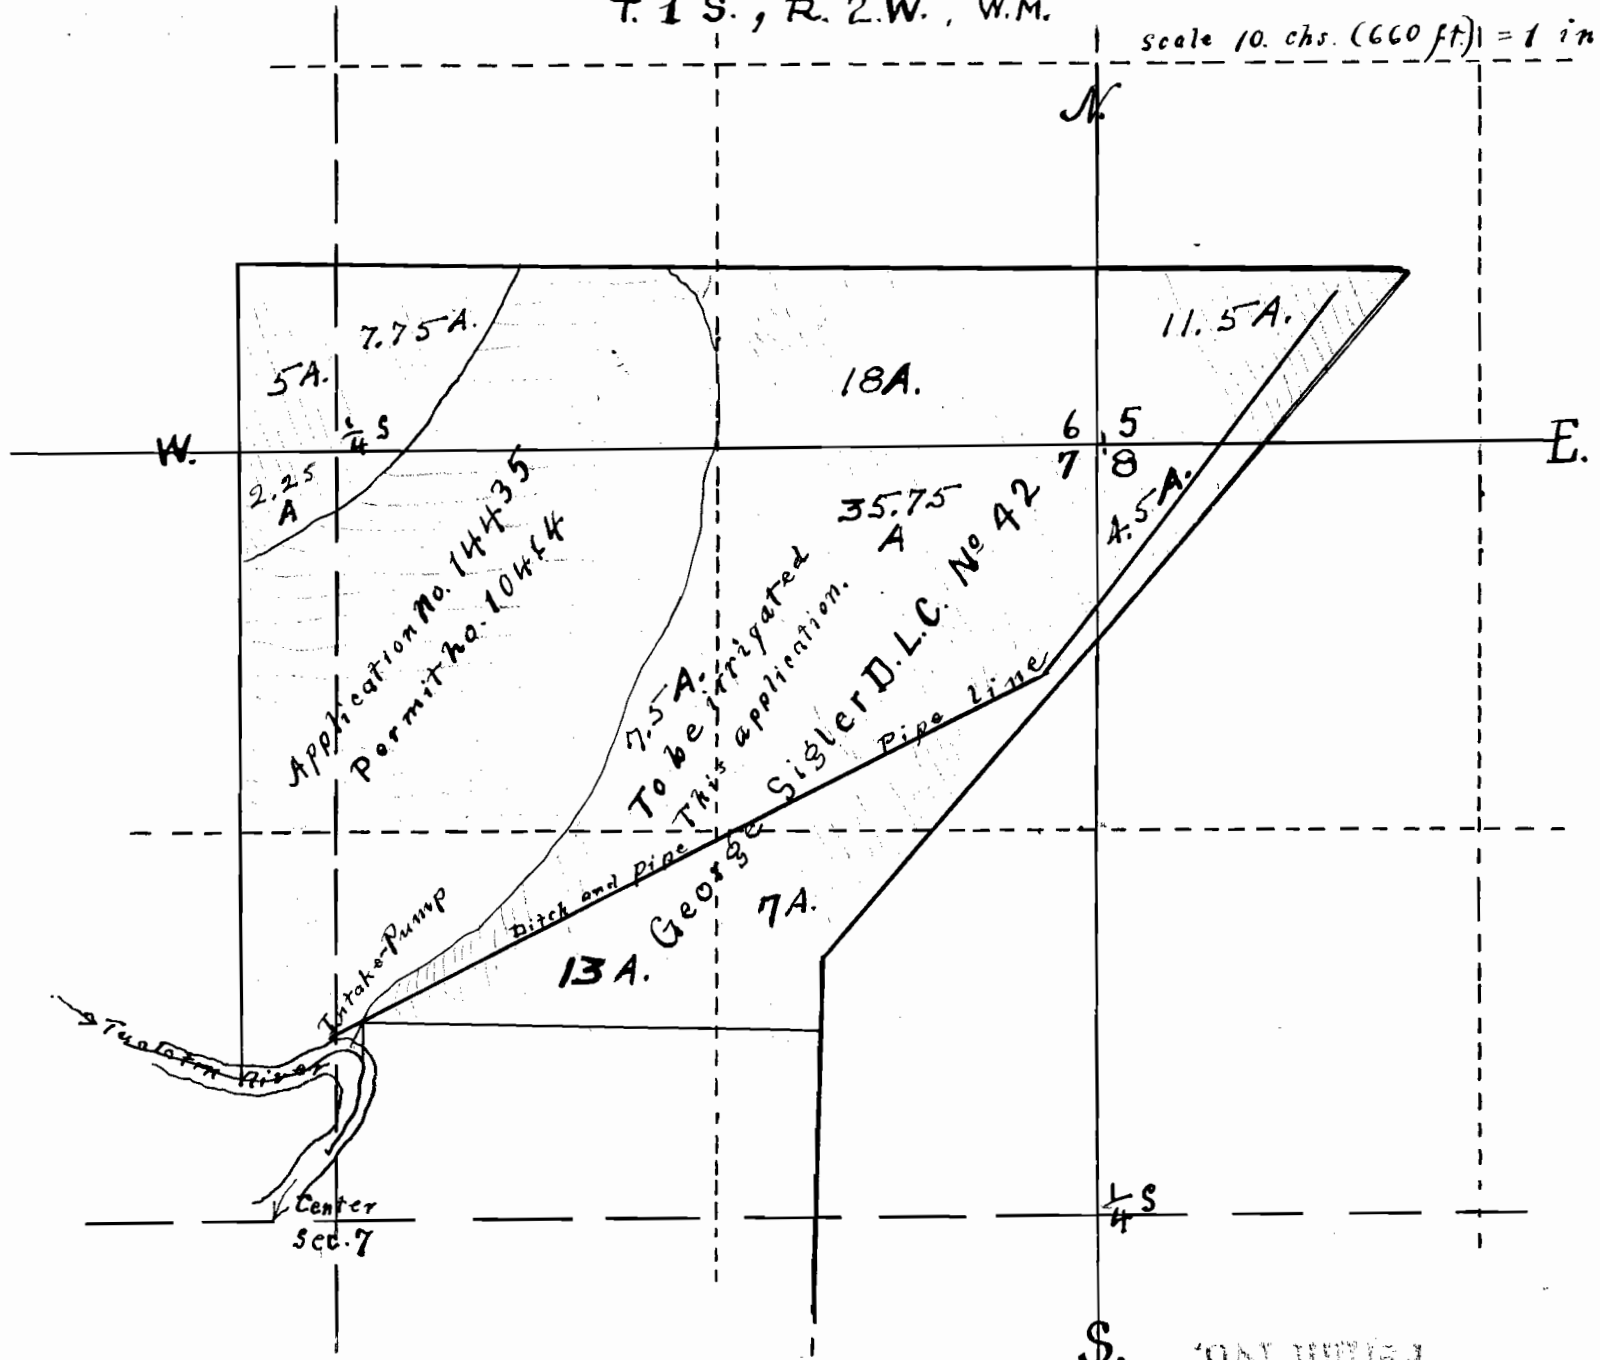

Application No. 14435
 Permit No. 10444

7.5A. To be irrigated
 This application.
 Sigler D.L.C. No 42718
 Pipe Line

Application No. 11871
 Permit No. 16601

Application No. 11871
 Permit No. 16601