


SECTION

TOWNSHIP 35, RANGE 3E, W. M.

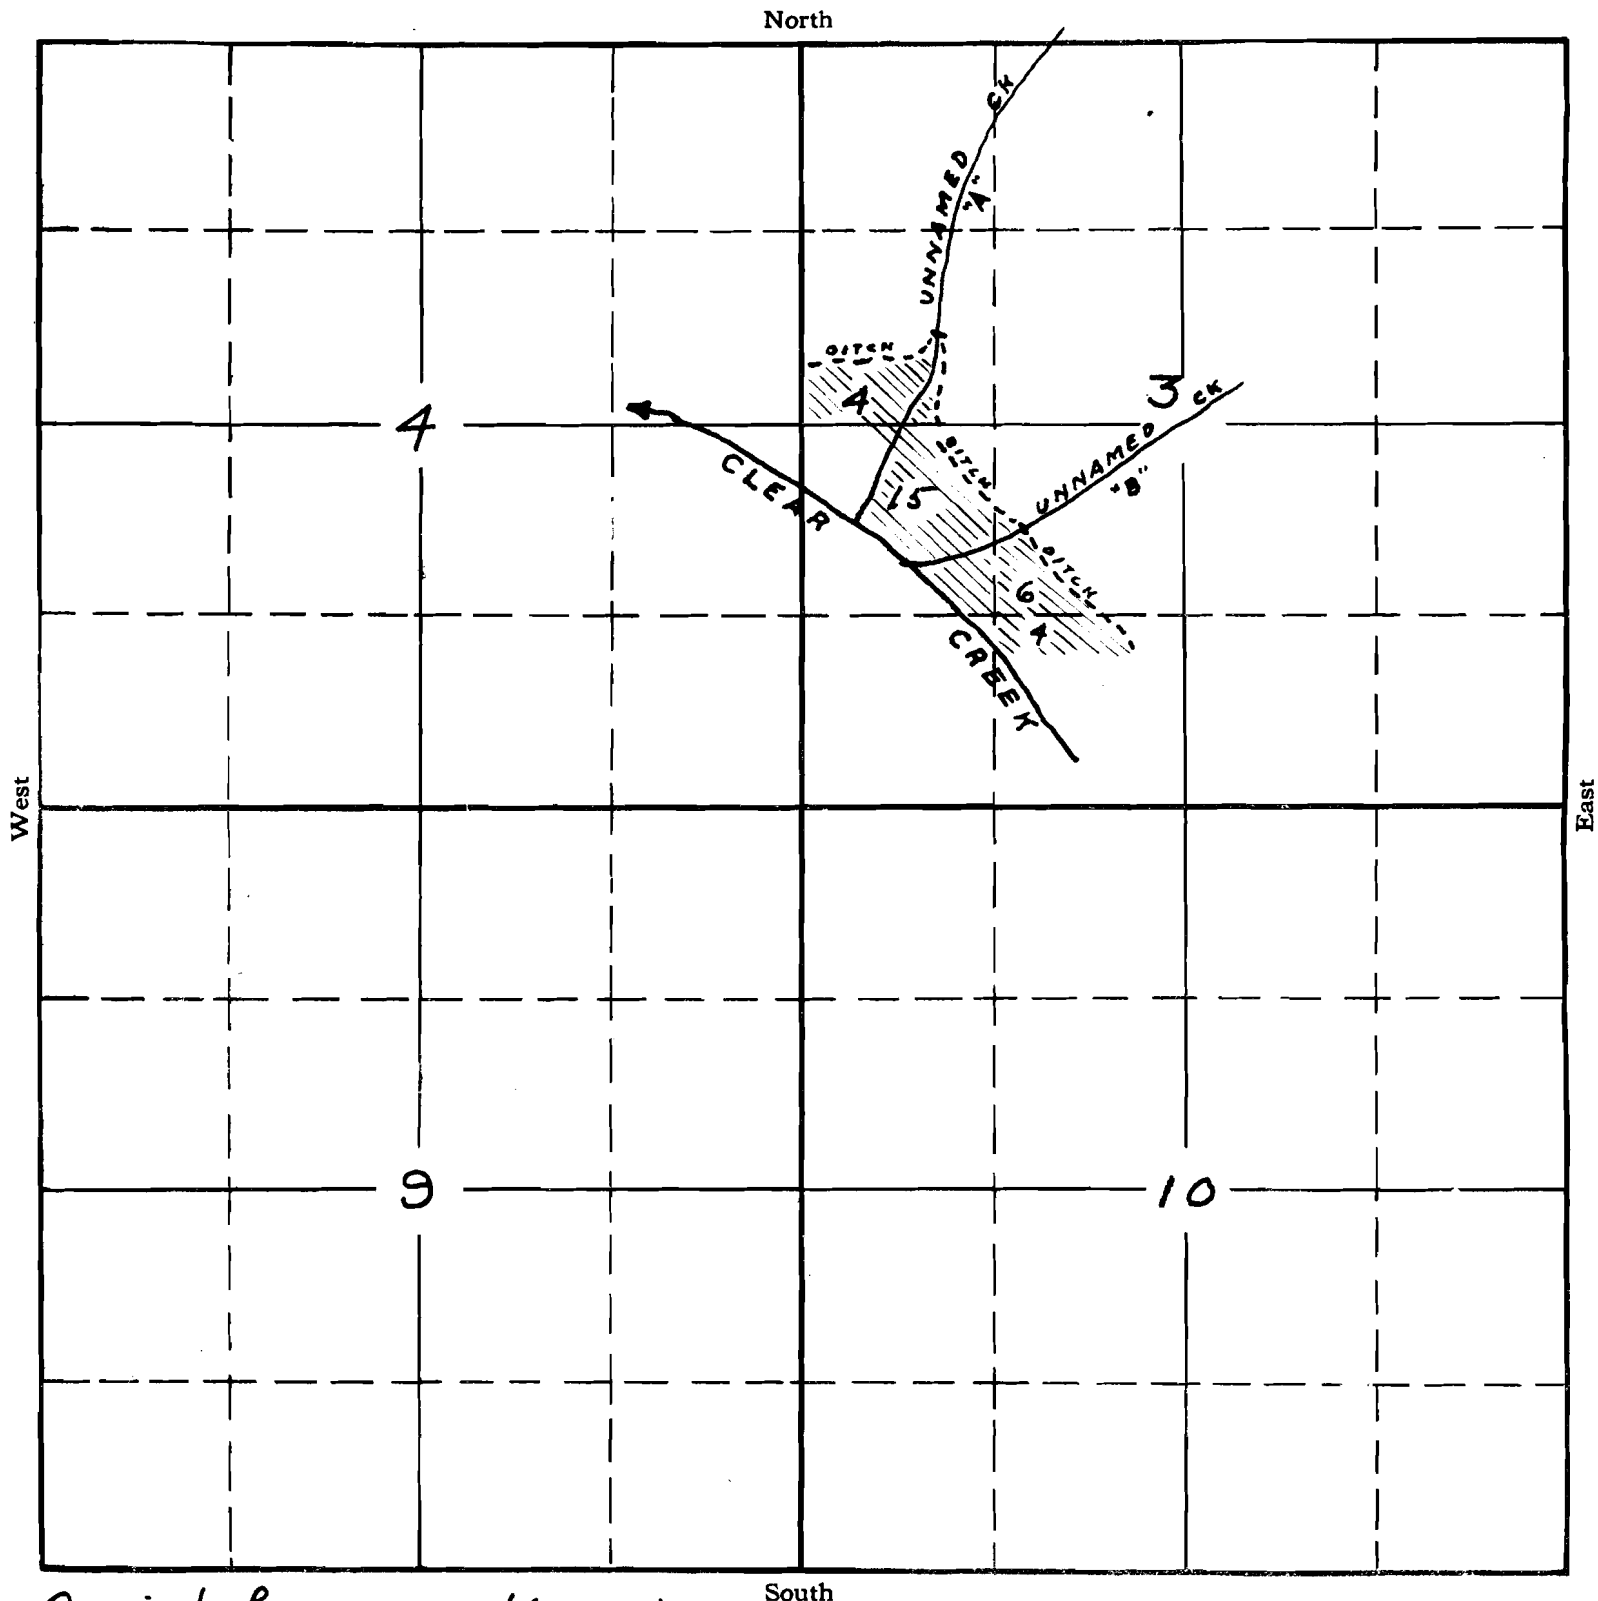


Copied from applicant's
sketch - 3/6/33 -

APPLICATION No. 14871
PERMIT No. 10829

SECTION

TOWNSHIP 35 , RANGE 3E , W. M.

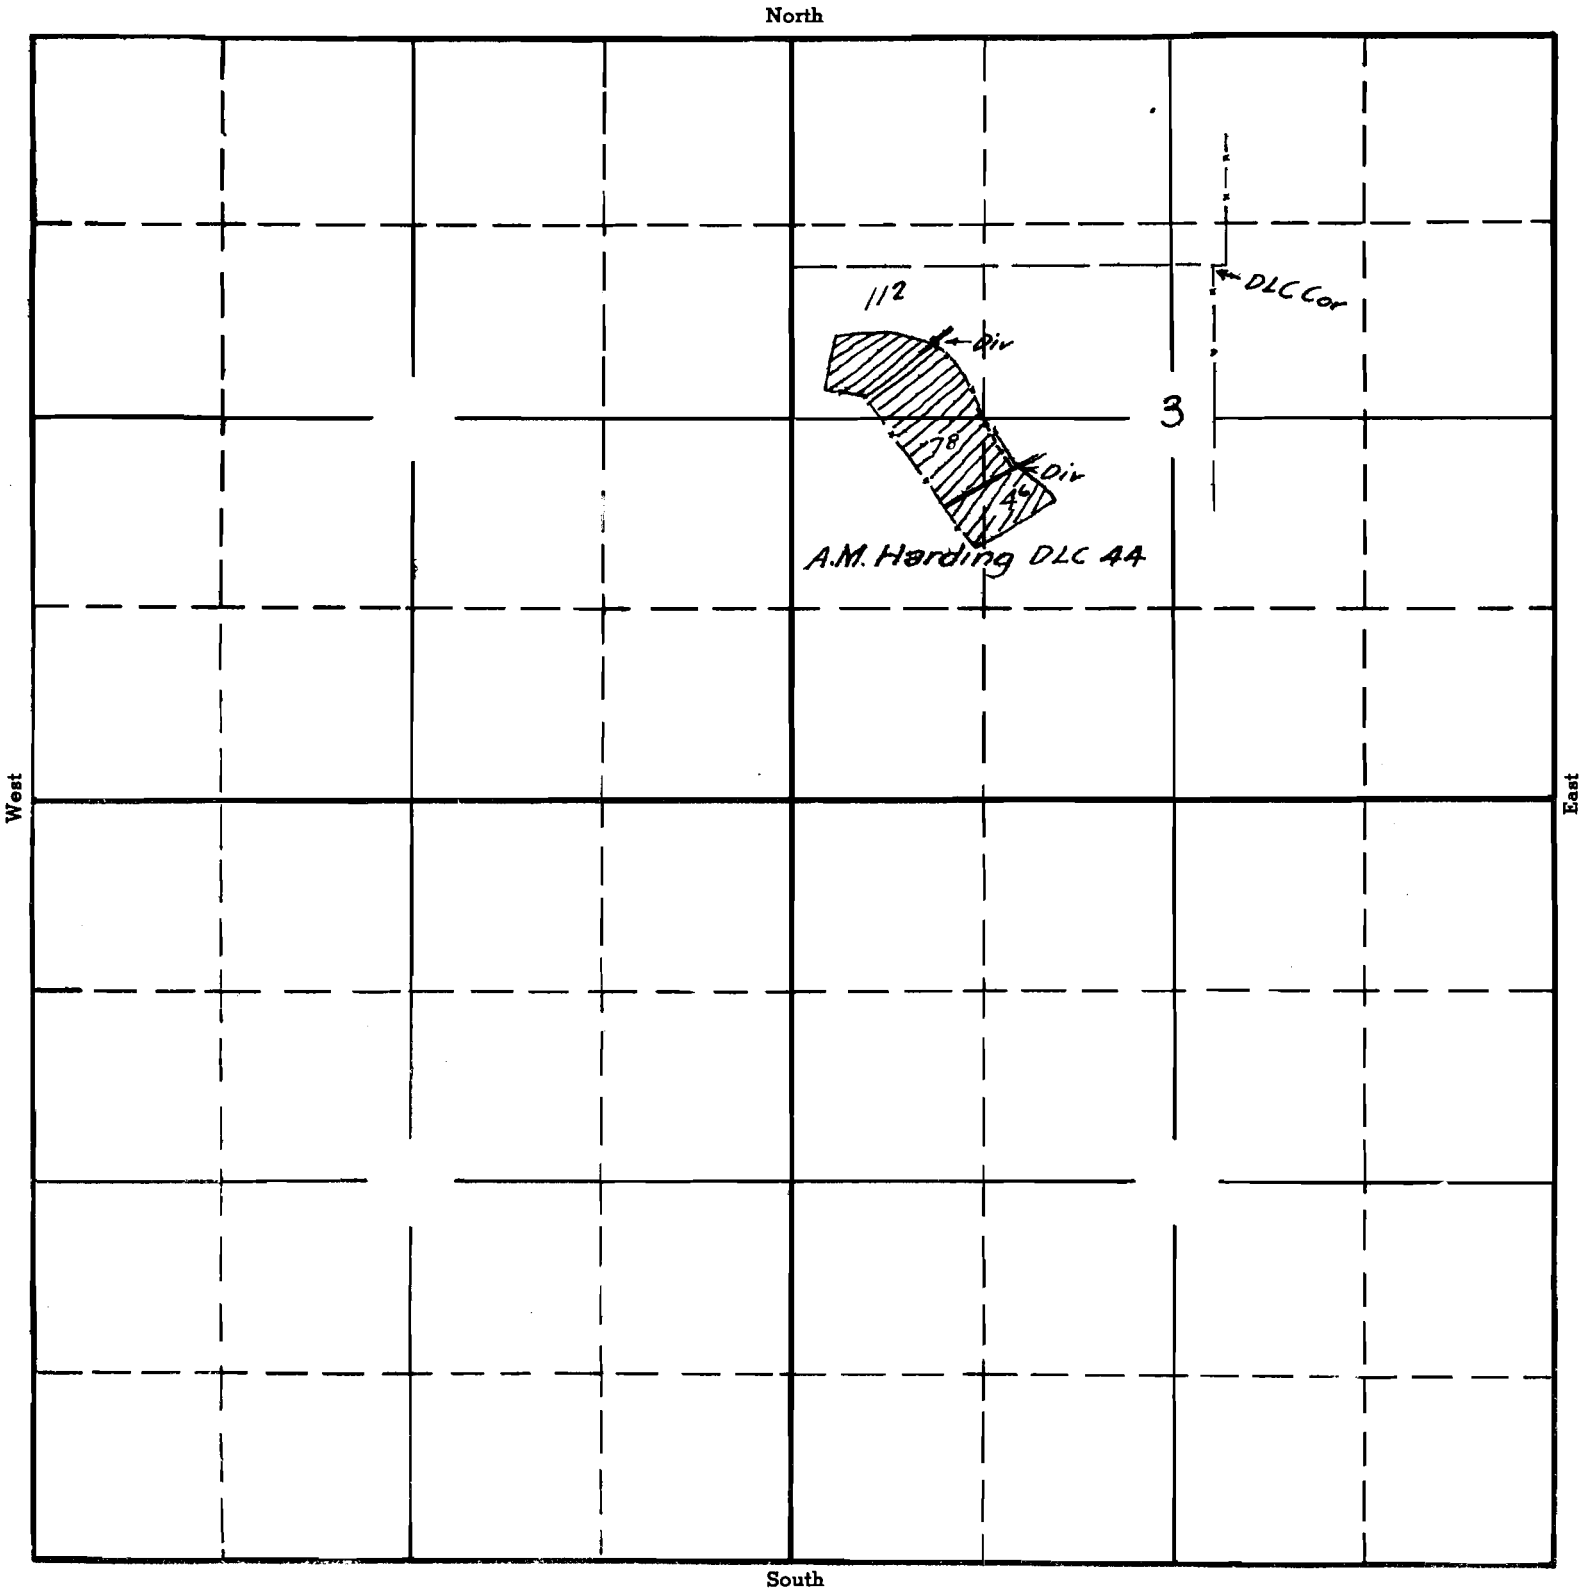

APPLICATION No. 14871

PERMIT No. 10829