


SECTION

TOWNSHIP 55, RANGE 1W, W. M.

North

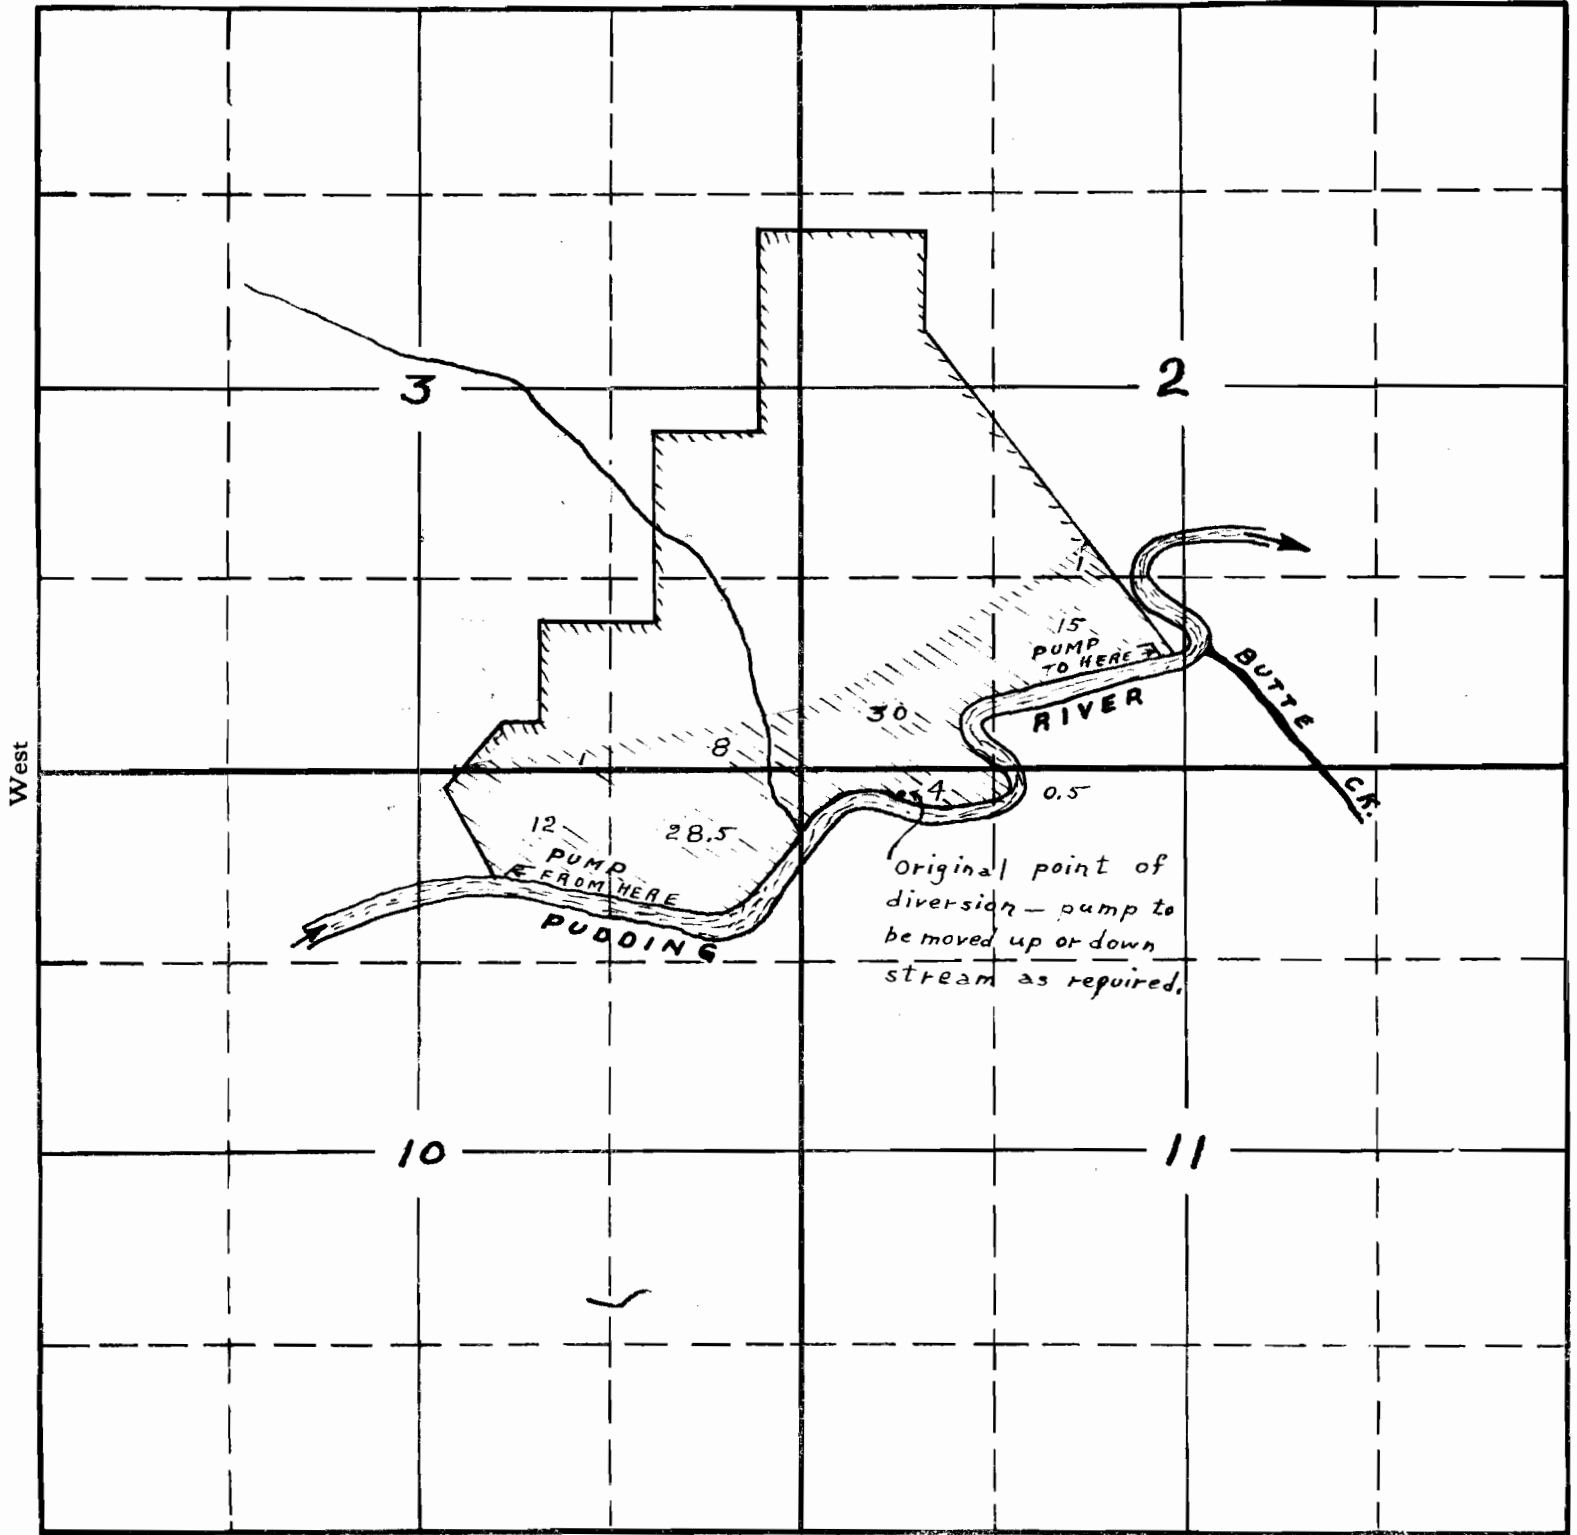

South

Copied from applicant's
plat and quadrangle -
6/16/33 - 18


APPLICATION No. 14985
PERMIT No. 10906

SECTION

2

TOWNSHIP 5 S , RANGE 1 W , W. M.

North

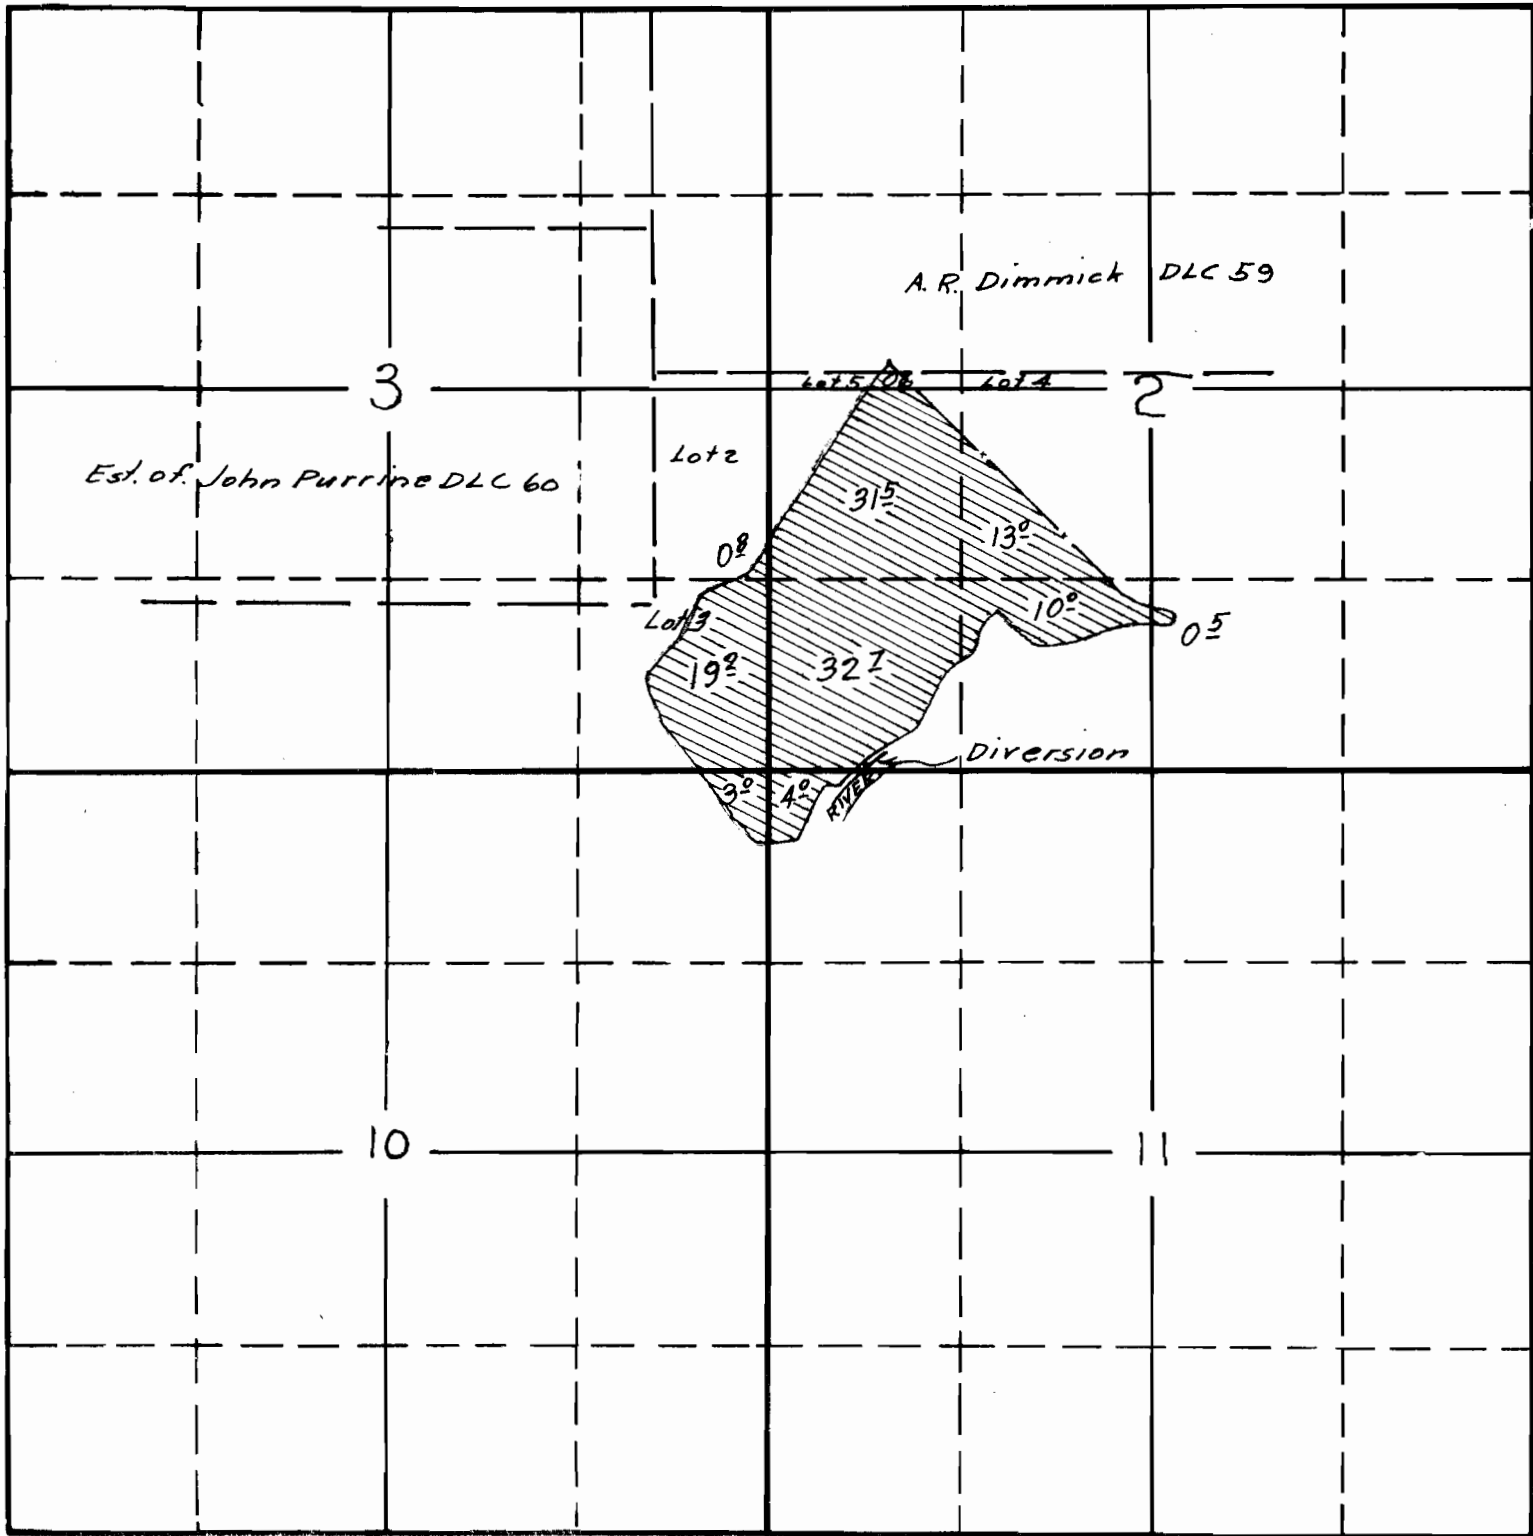

South

APPLICATION No. 14985

PERMIT No. 10906

Fr. of M...