


SECTION

TOWNSHIP 15S , RANGE 4W. , W. M.

North

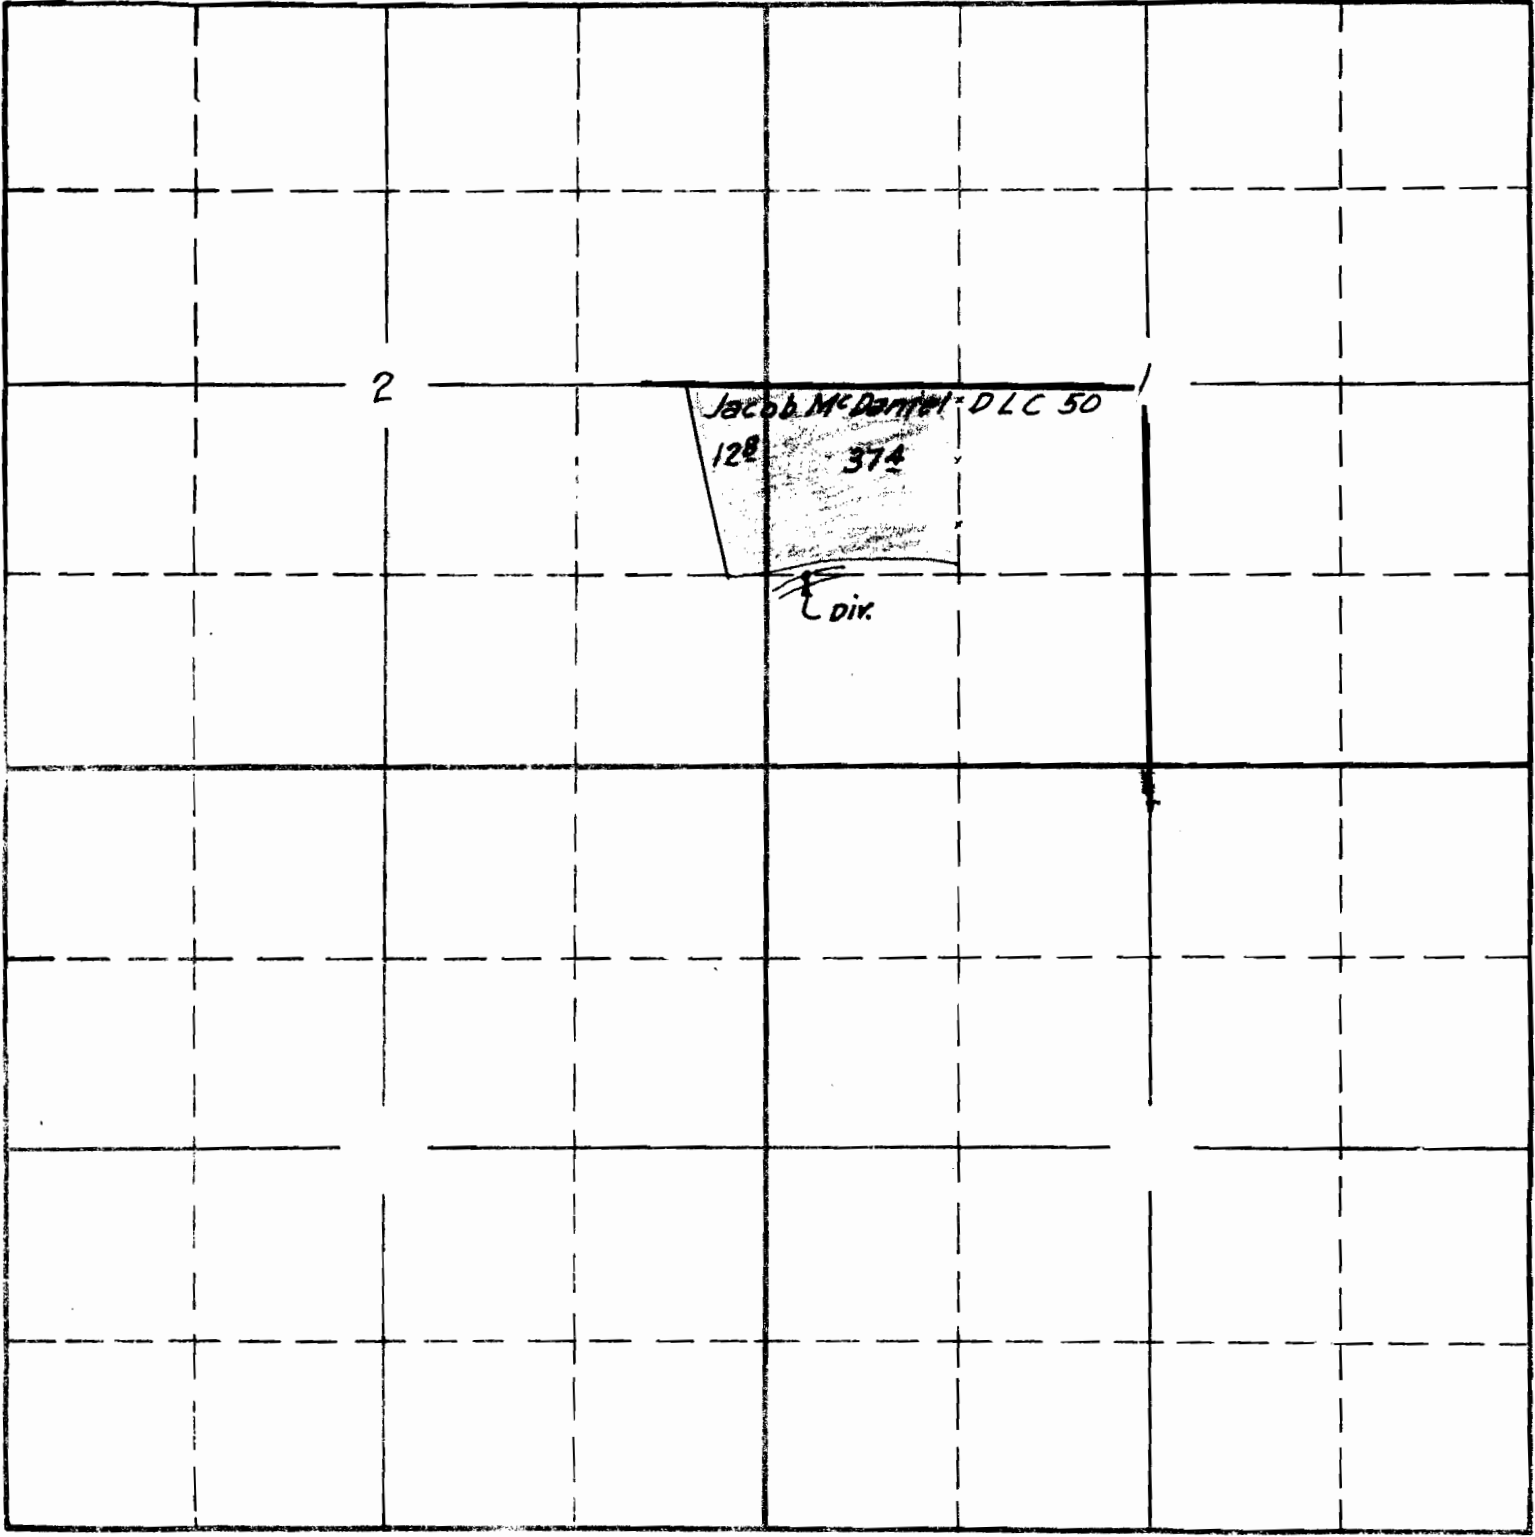

2

Jacob McDuffel DLC 50

128

374

div.

South


APPLICATION No. 15018

PERMIT No. 10921

SECTION

TOWNSHIP 15 S, RANGE 4 W, W. M.

North

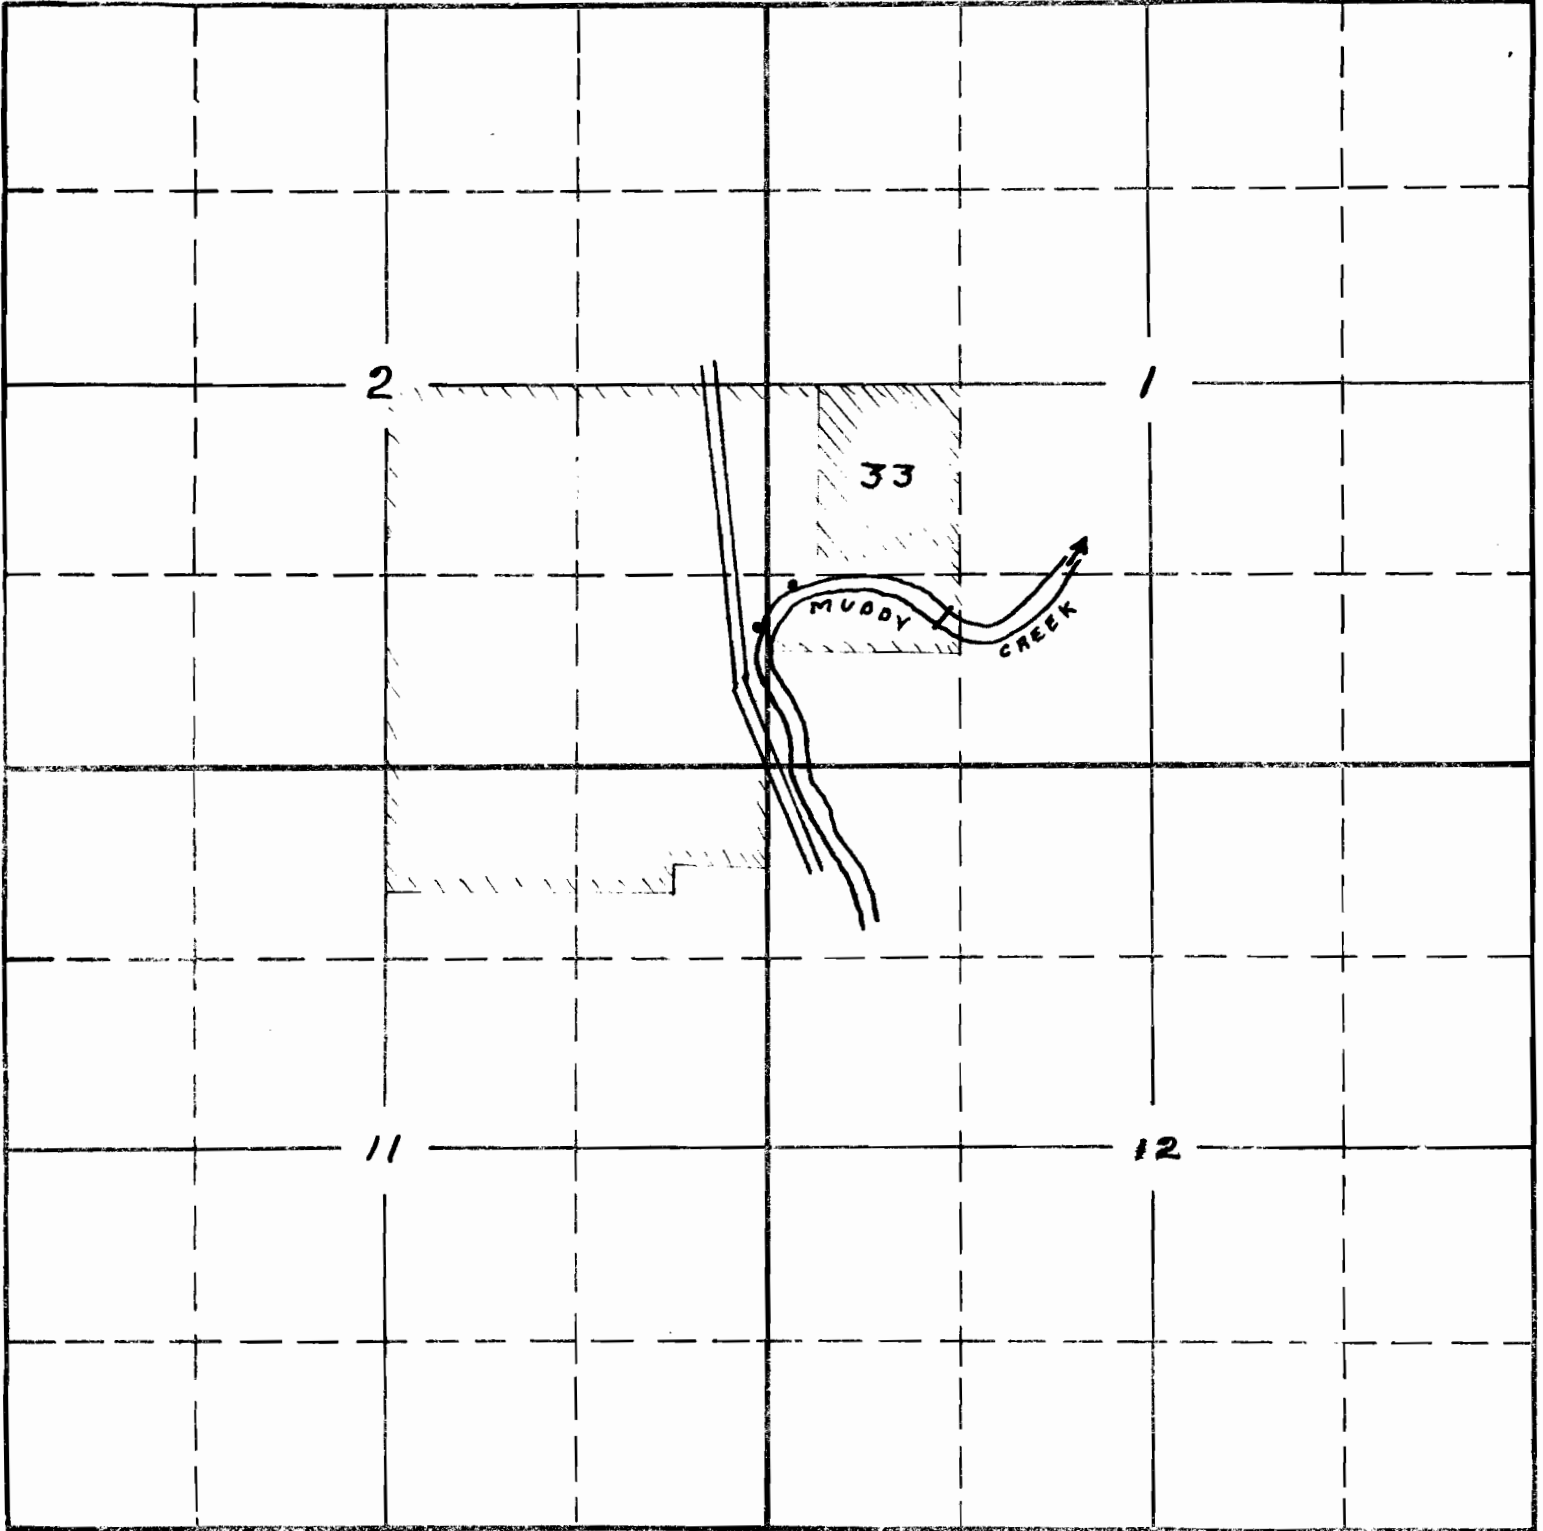

South

APPLICATION No. 15018

PERMIT No. 10921