
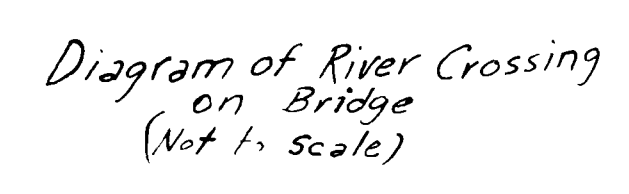
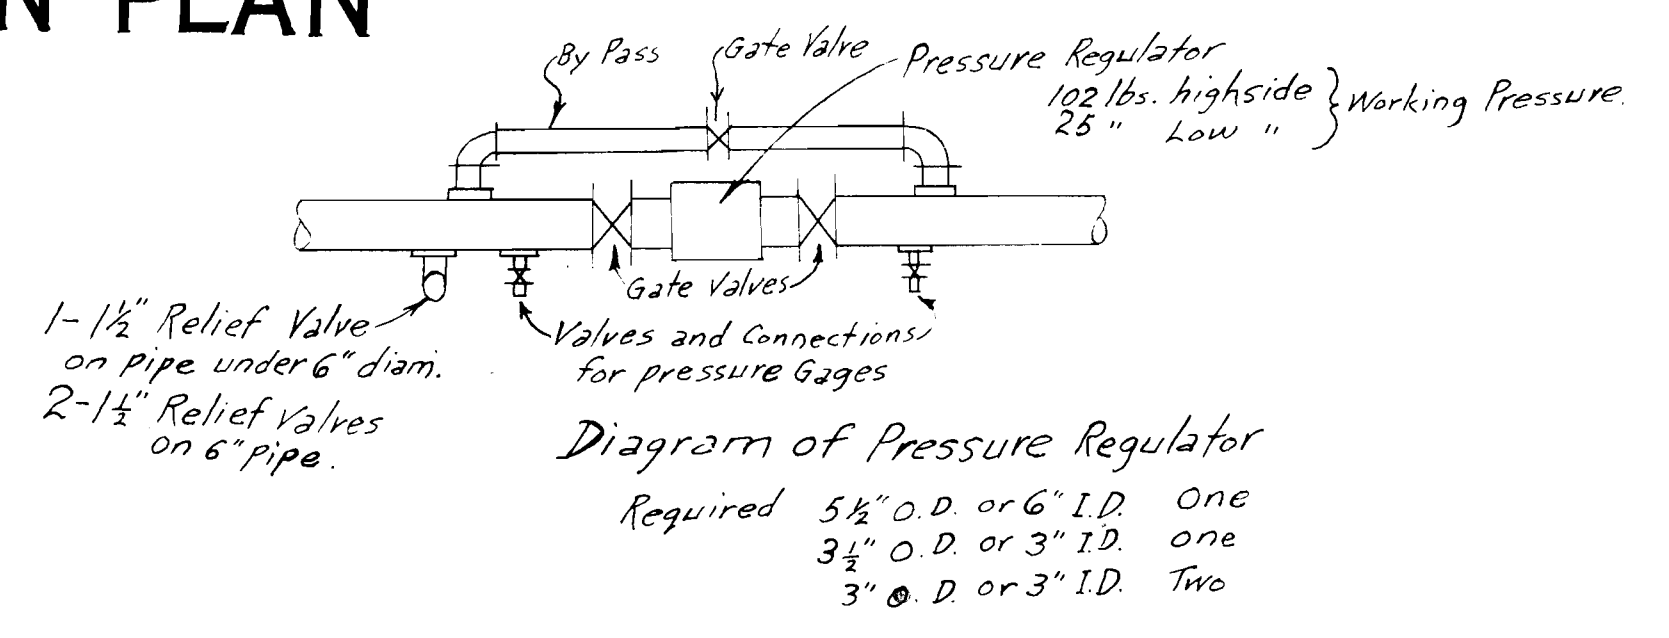
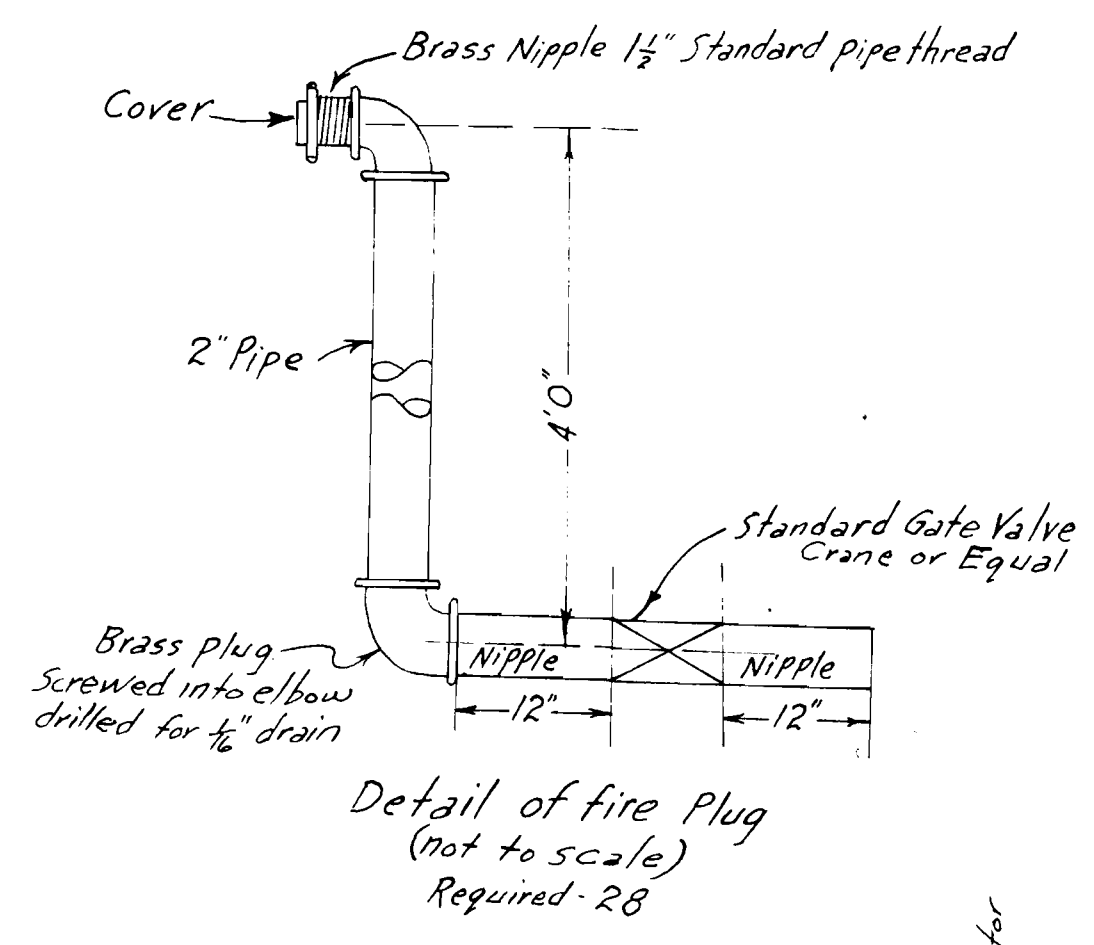


U.S. DEPARTMENT OF AGRICULTURE
 FOREST SERVICE
 MT. HOOD NATIONAL FOREST

MT. HOOD LOOP RECREATION PLAN

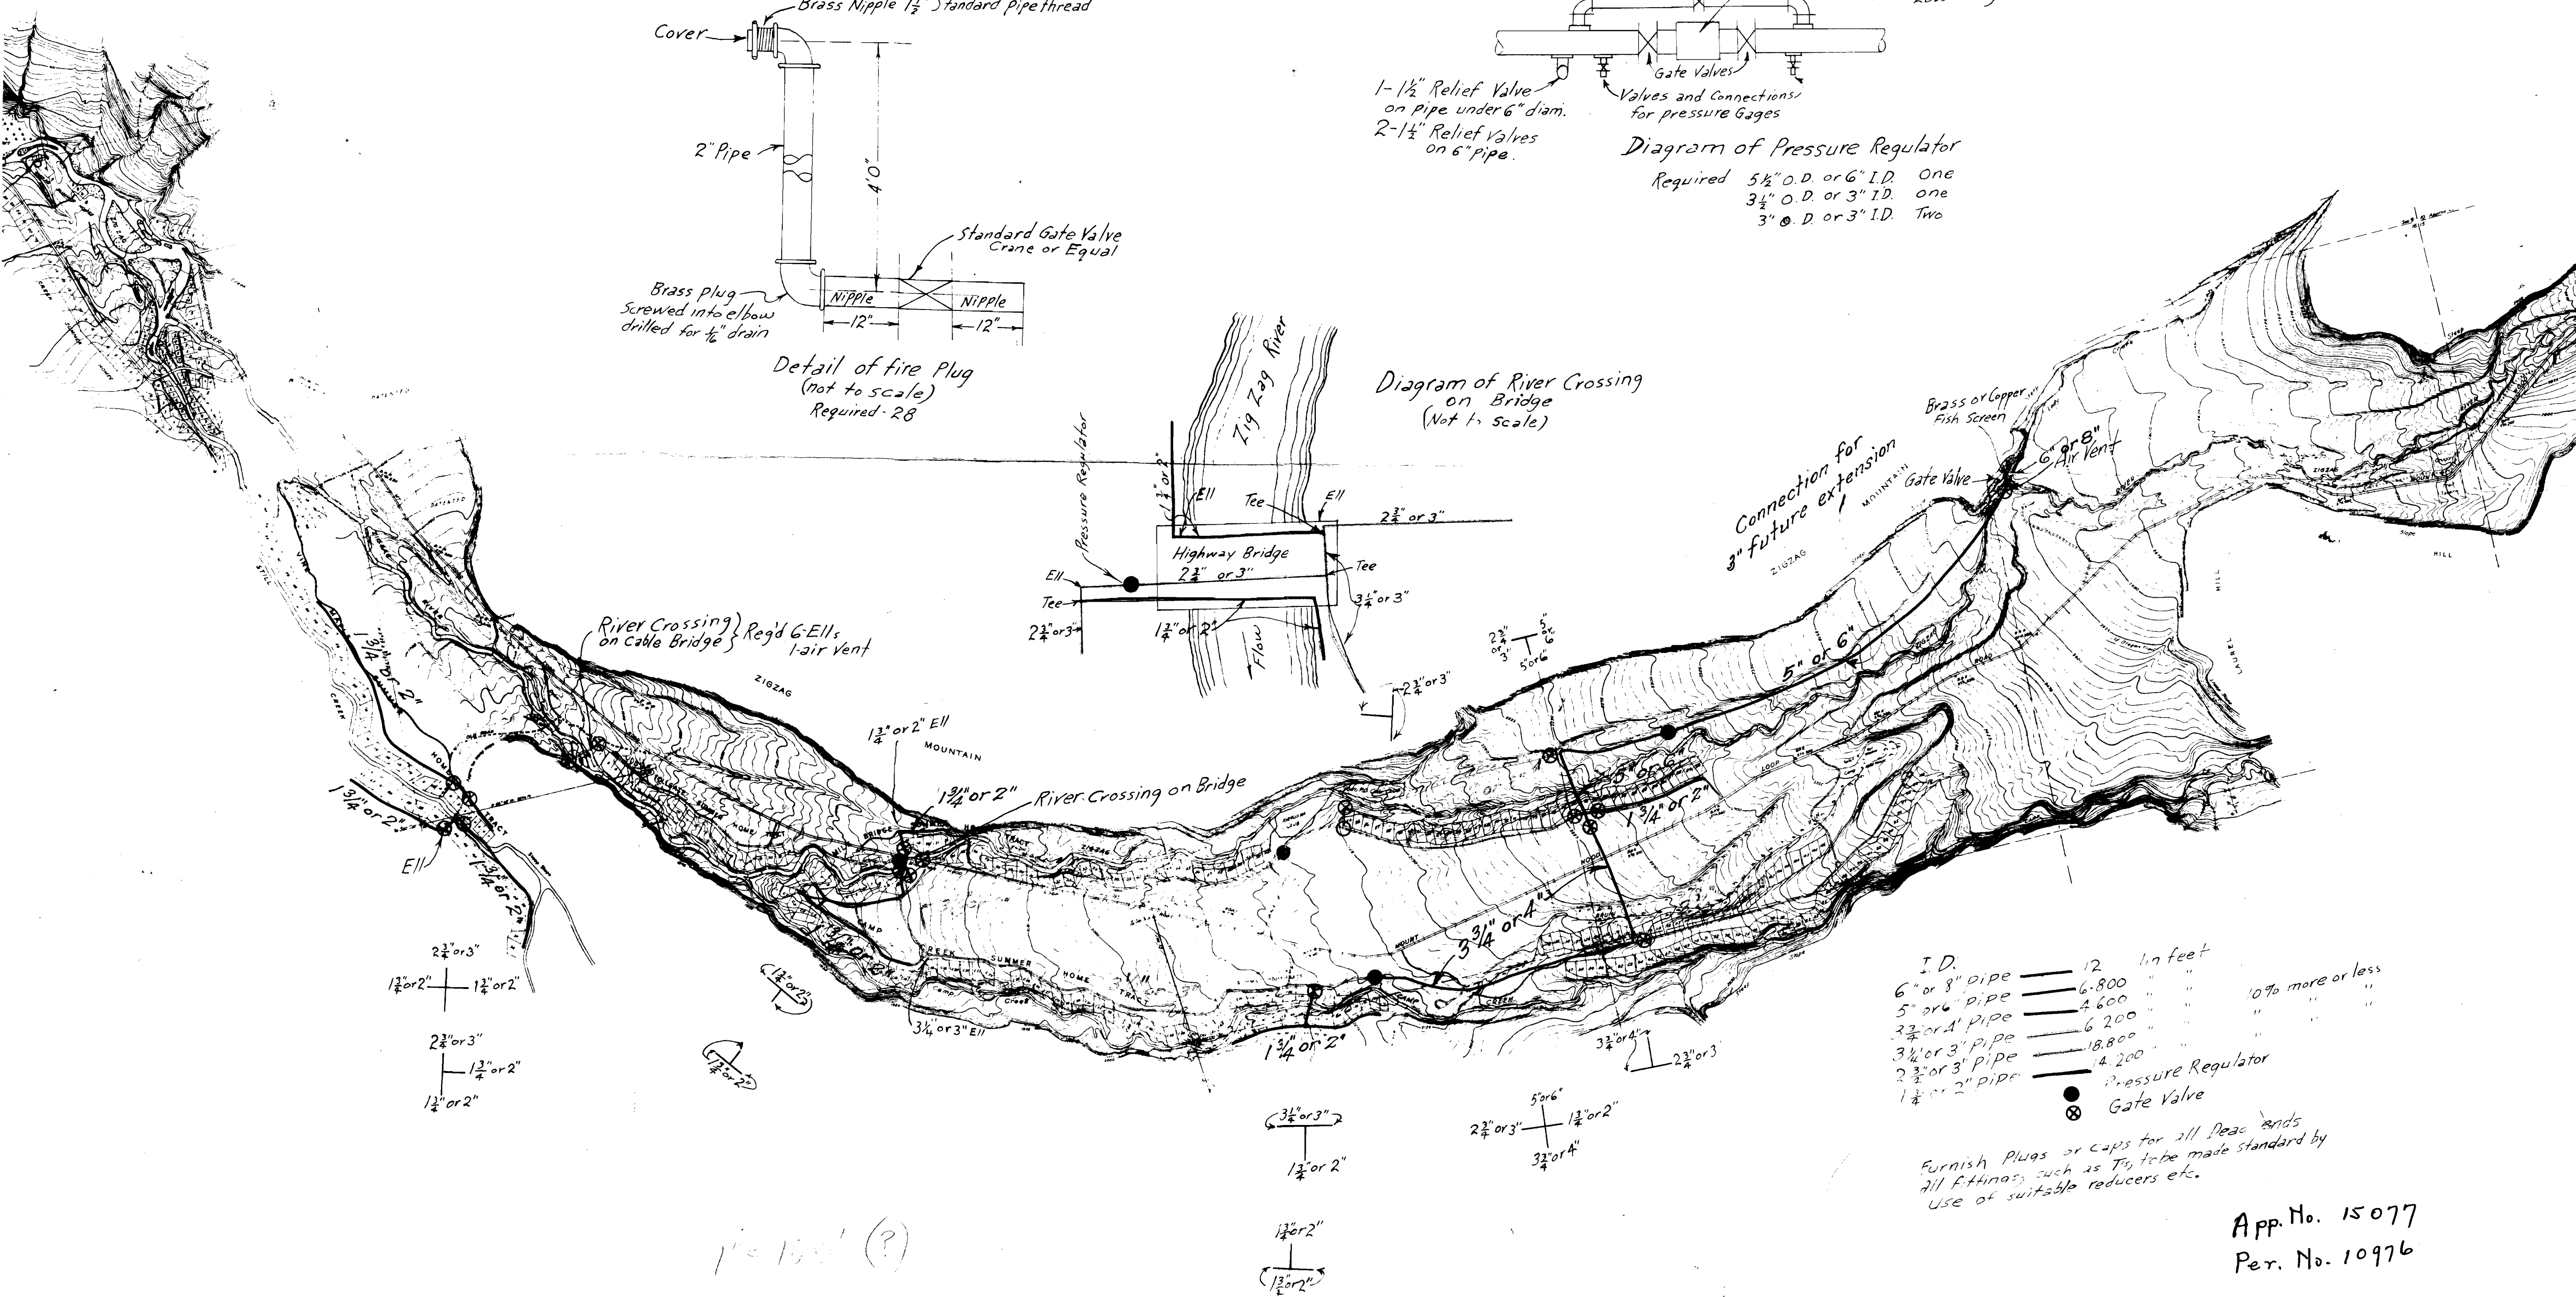

I.D.	12 in feet
6" or 8" pipe	6,800
5" or 6" pipe	4,600
3 3/4" or 4" pipe	6,200
3 1/4" or 3" pipe	18,800
2 3/4" or 3" pipe	4,200
1 3/4" or 2" pipe	Pressure Regulator
	Gate Valve

Furnish Plugs or caps for all Dead ends
 all fittings such as Tees to be made standard by
 use of suitable reducers etc.