


SECTION

TOWNSHIP 35., RANGE 2E, W. M.

North

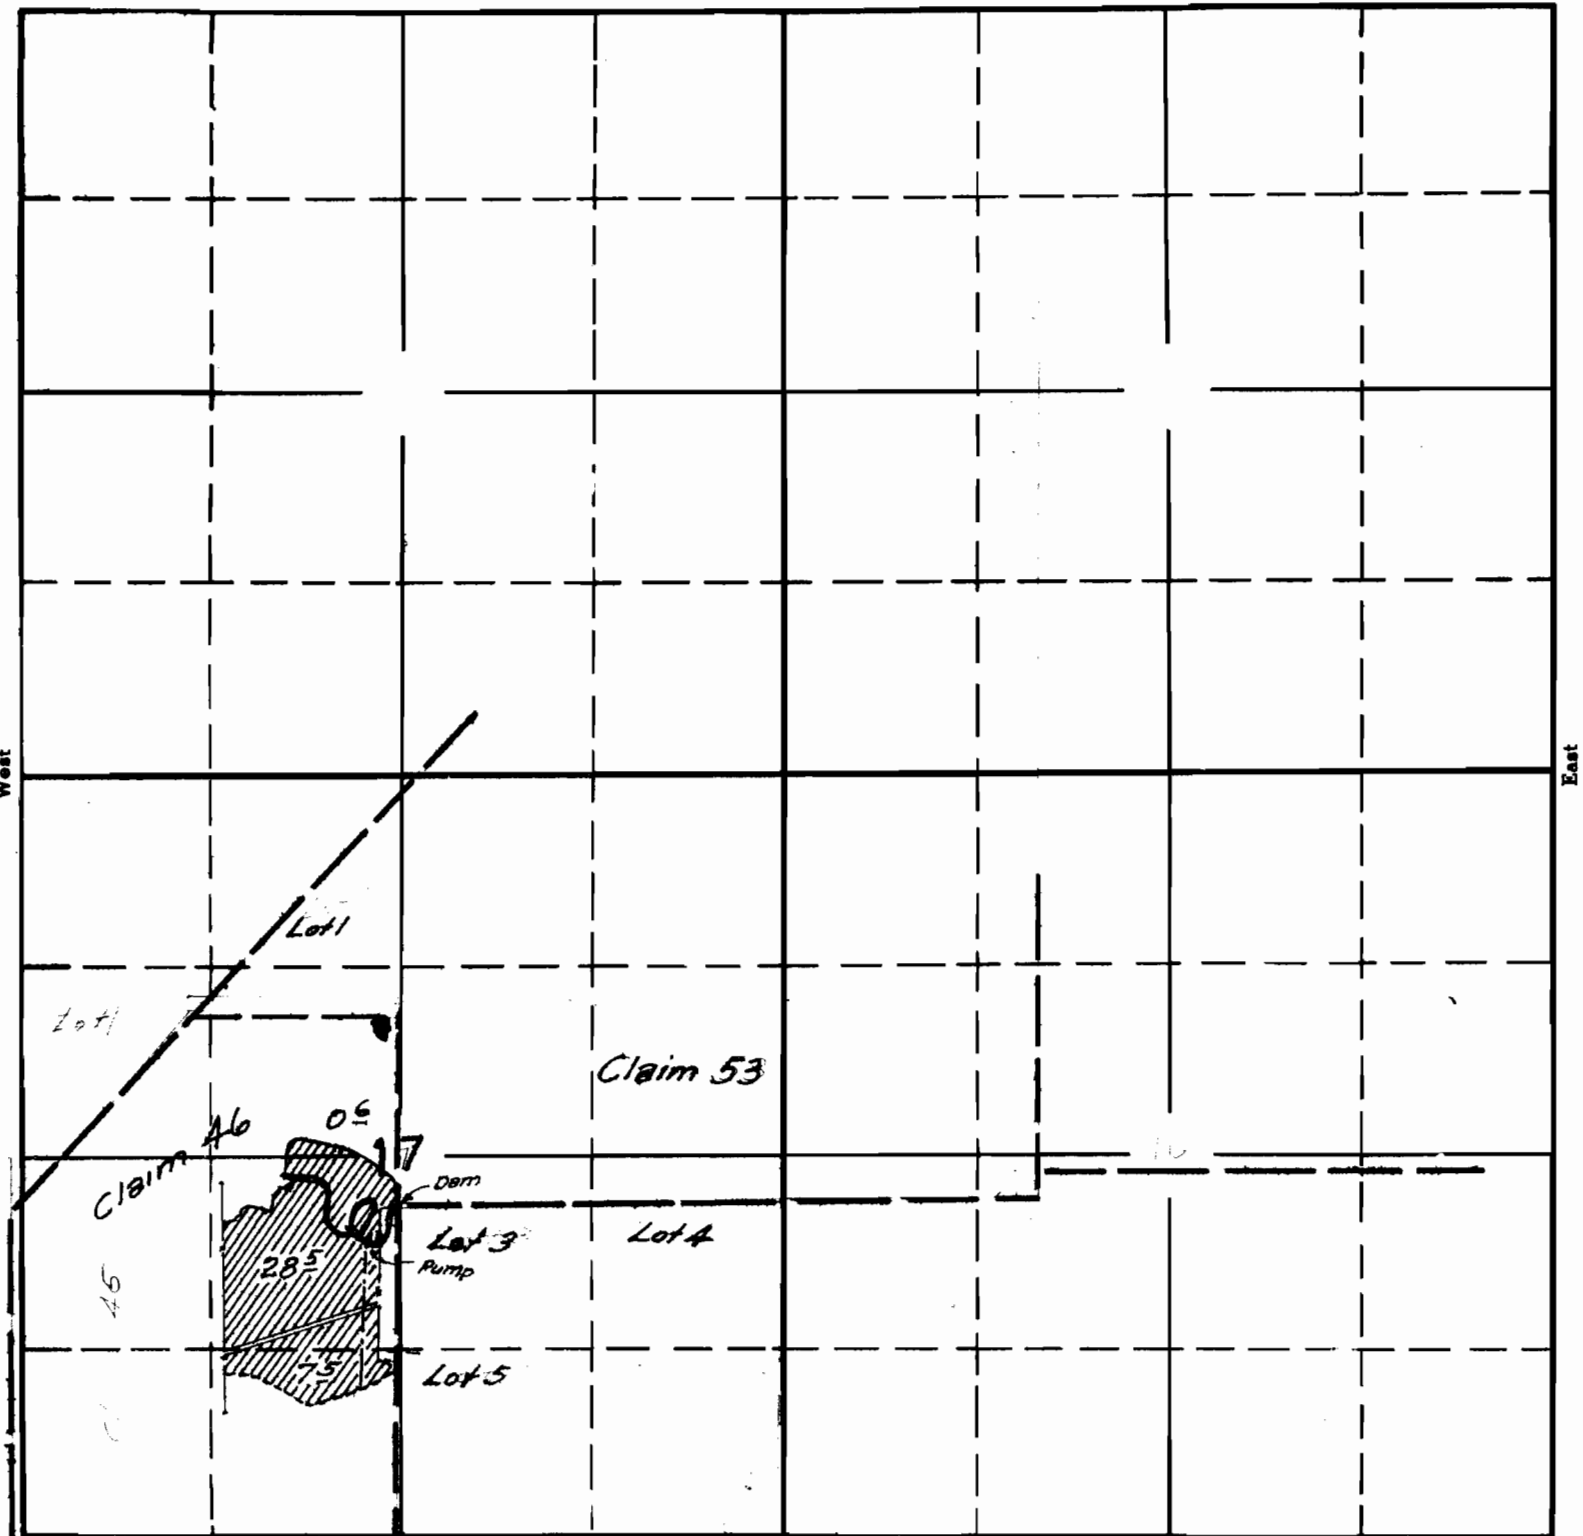


South

APPLICATION No. 15113
 PERMIT No. 11026

SECTION

TOWNSHIP 3S, RANGE 2E, W. M.

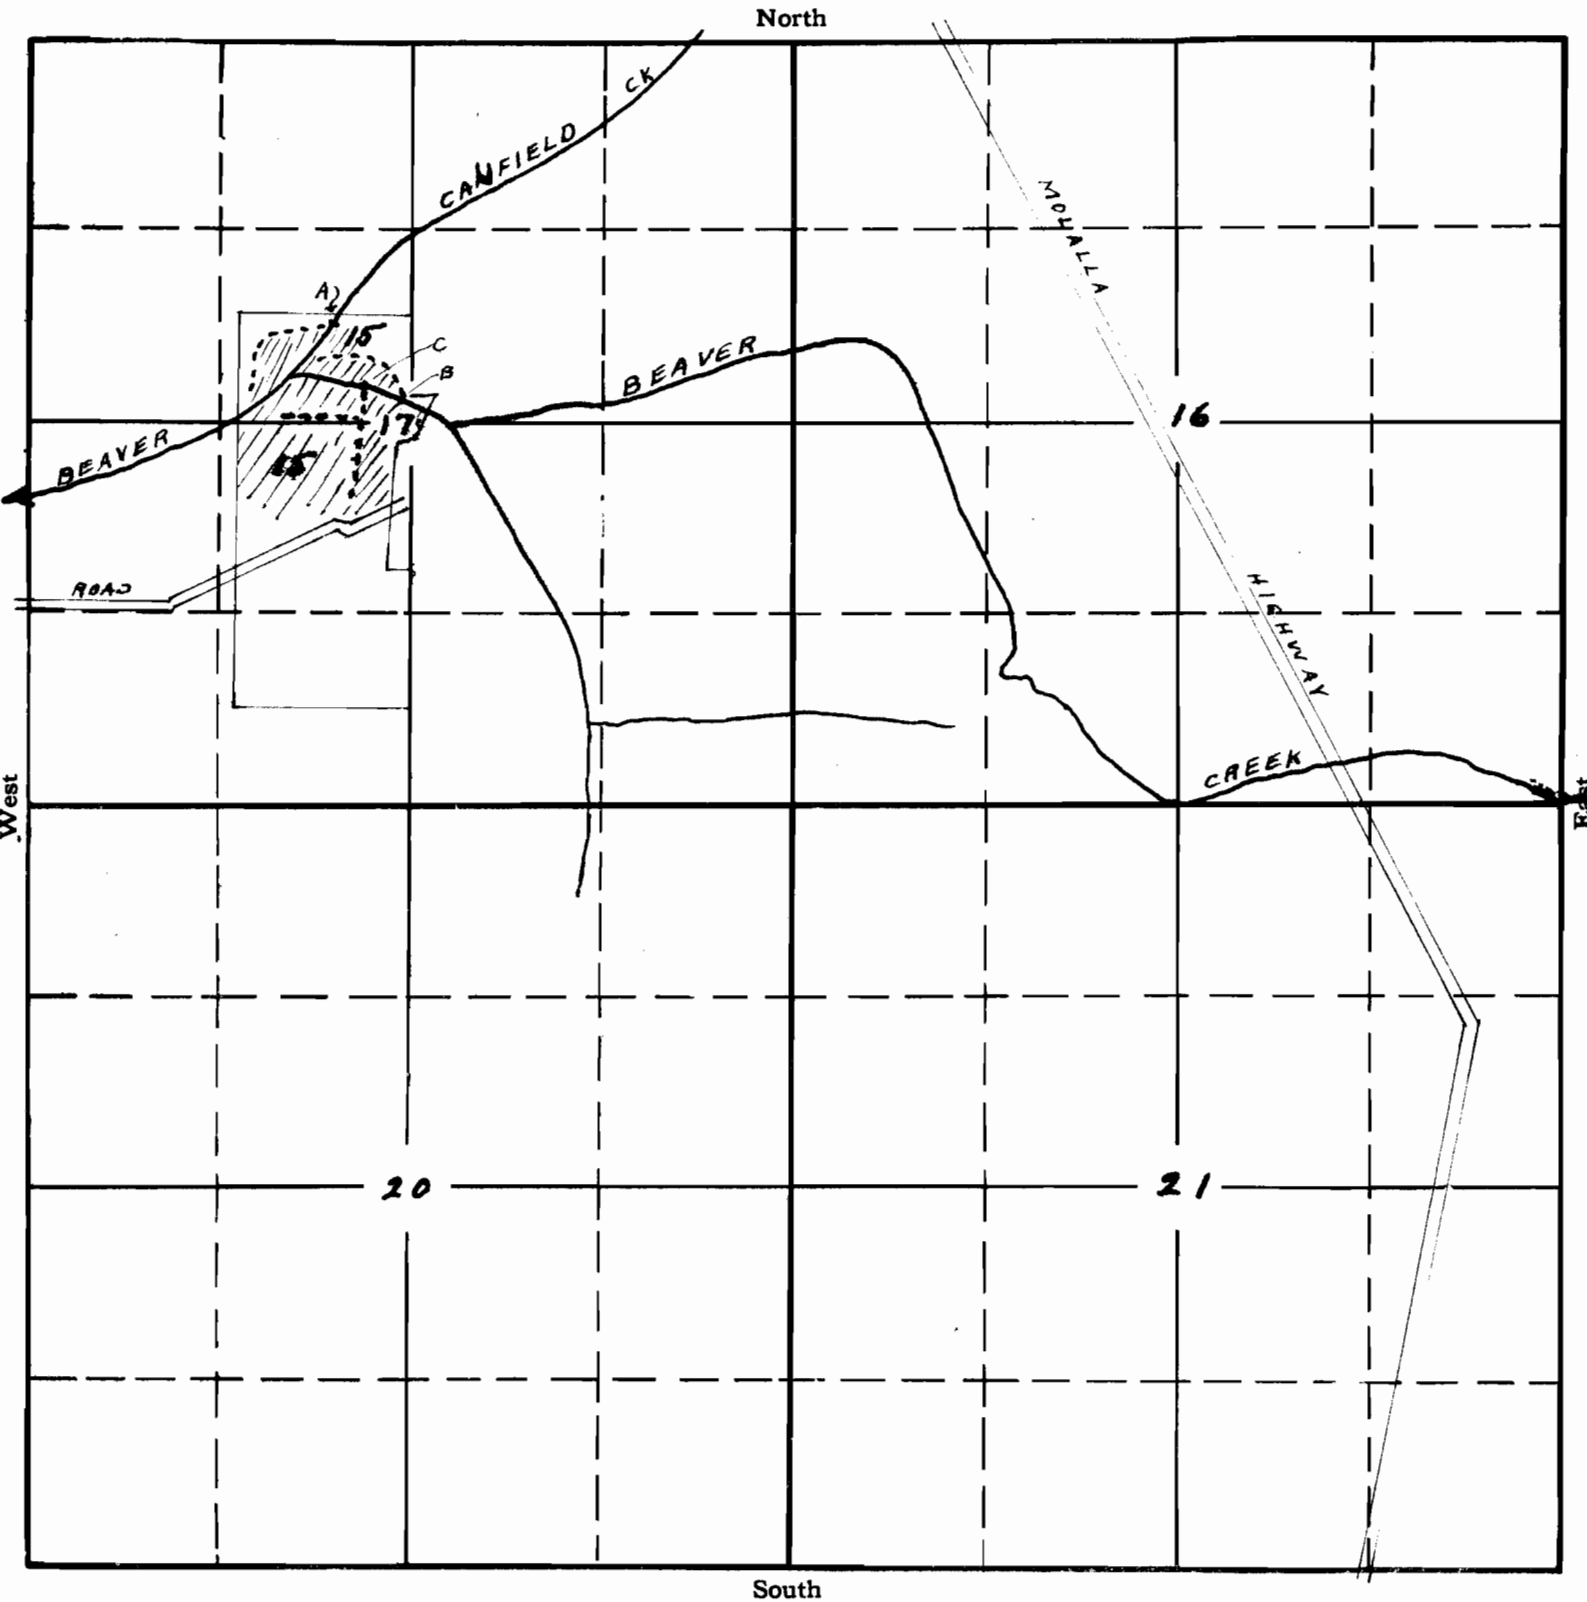

APPLICATION No. 15113
PERMIT No. 11026